


BY _____ DATE _____
 SURVEYED _____ PLOTTED _____
 NOTE BOOK _____ REVISIONS _____
 NO. _____ AREAS CHECKED _____

BY _____ DATE _____
 SURVEYED _____ PLOTTED _____
 NOTE BOOK _____ REVISIONS _____
 NO. _____ AREAS CHECKED _____

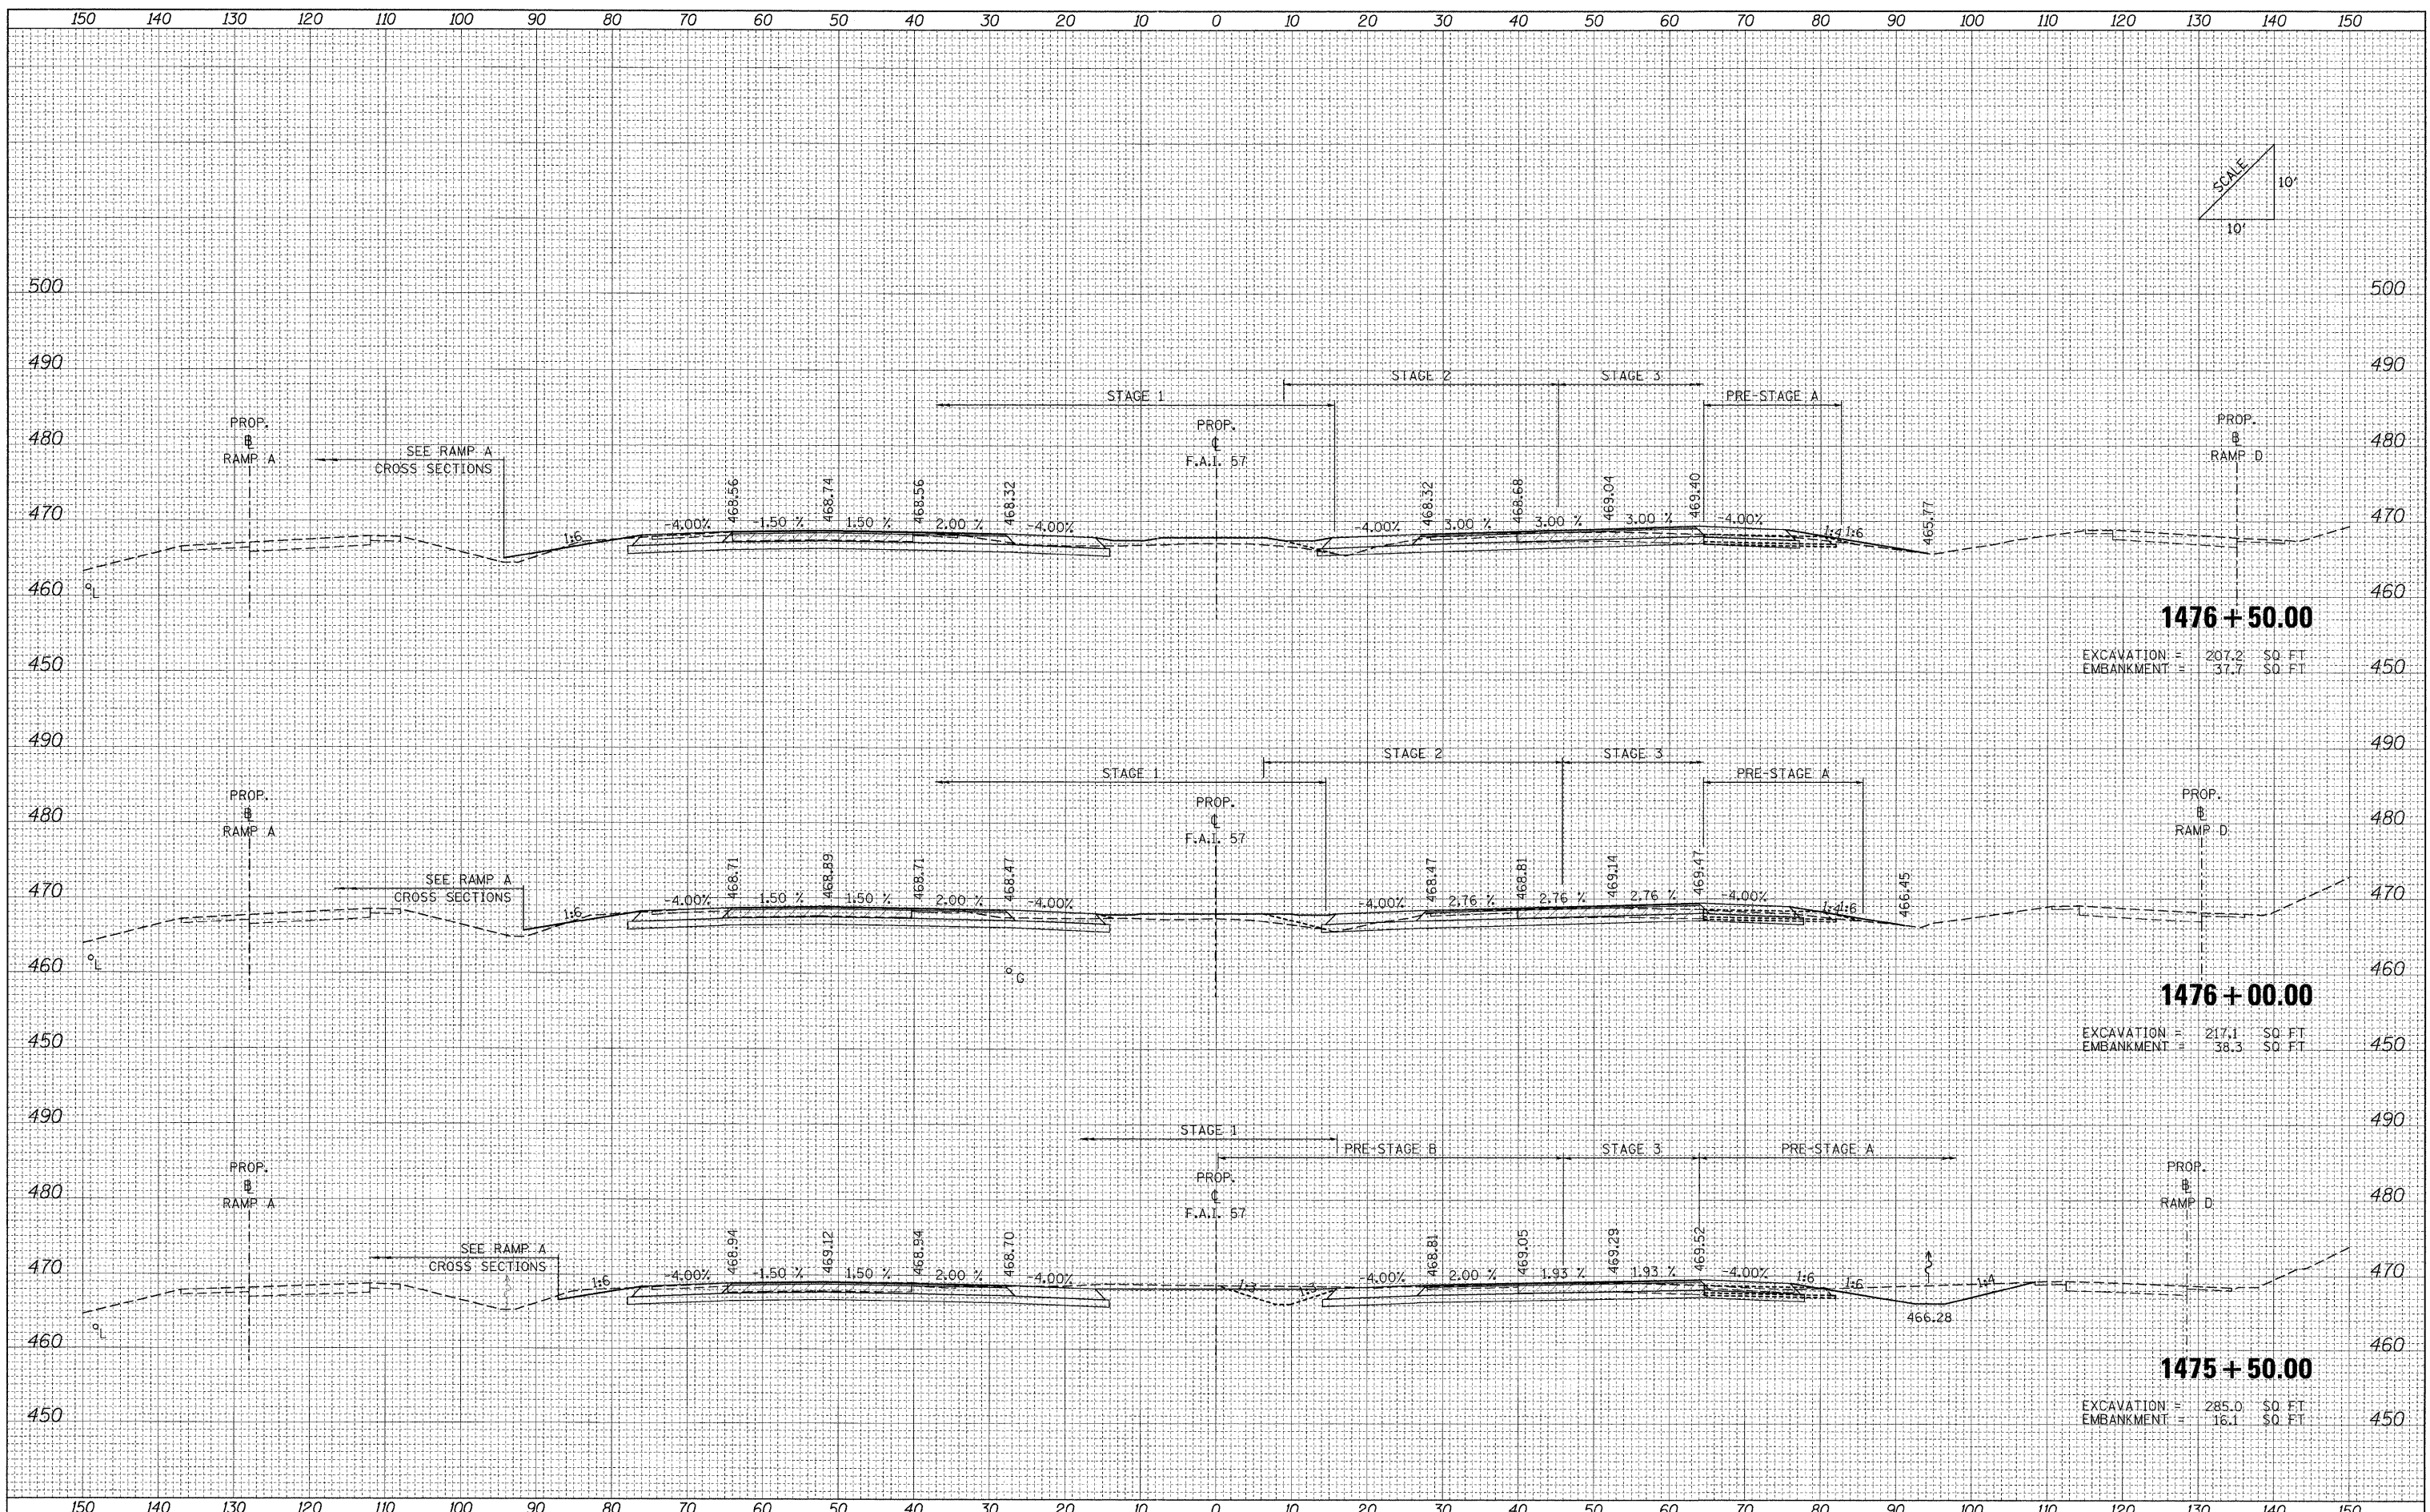

FILE NAME = ...10978182-sht-XCS_157.dgn

USER NAME = Rob Heady
 DESIGNED - MJO
 DRAWN - MJO
 CHECKED - BJD
 DATE - 10/07/11

REVISED -
 REVISED -
 REVISED -
 REVISED -

**STATE OF ILLINOIS
 DEPARTMENT OF TRANSPORTATION**

CROSS SECTIONS: F.A.I. 57
 SCALE: SHEET NO. OF SHEETS STA. 1475+50.00 TO STA. 1476+50.00

F.A. RTE.	SECTION	COUNTY	TOTAL SHEETS	SHEET NO.
• (X1-6-2)HBK-2, HB-1,2; (1X-1)R-1	WILLIAMSON	968	785	
• F.A.I. 57 AND F.A.P. 331				CONTRACT NO. 78182
FED. ROAD DIST. NO. ILLINOIS FED. AID PROJECT				