


DATE	
BY	
FINAL SURVEY	
NOTED BOOK	
NO.	

DATE	
BY	
ORIGINAL SURVEY	
NOTED BOOK	
NO.	

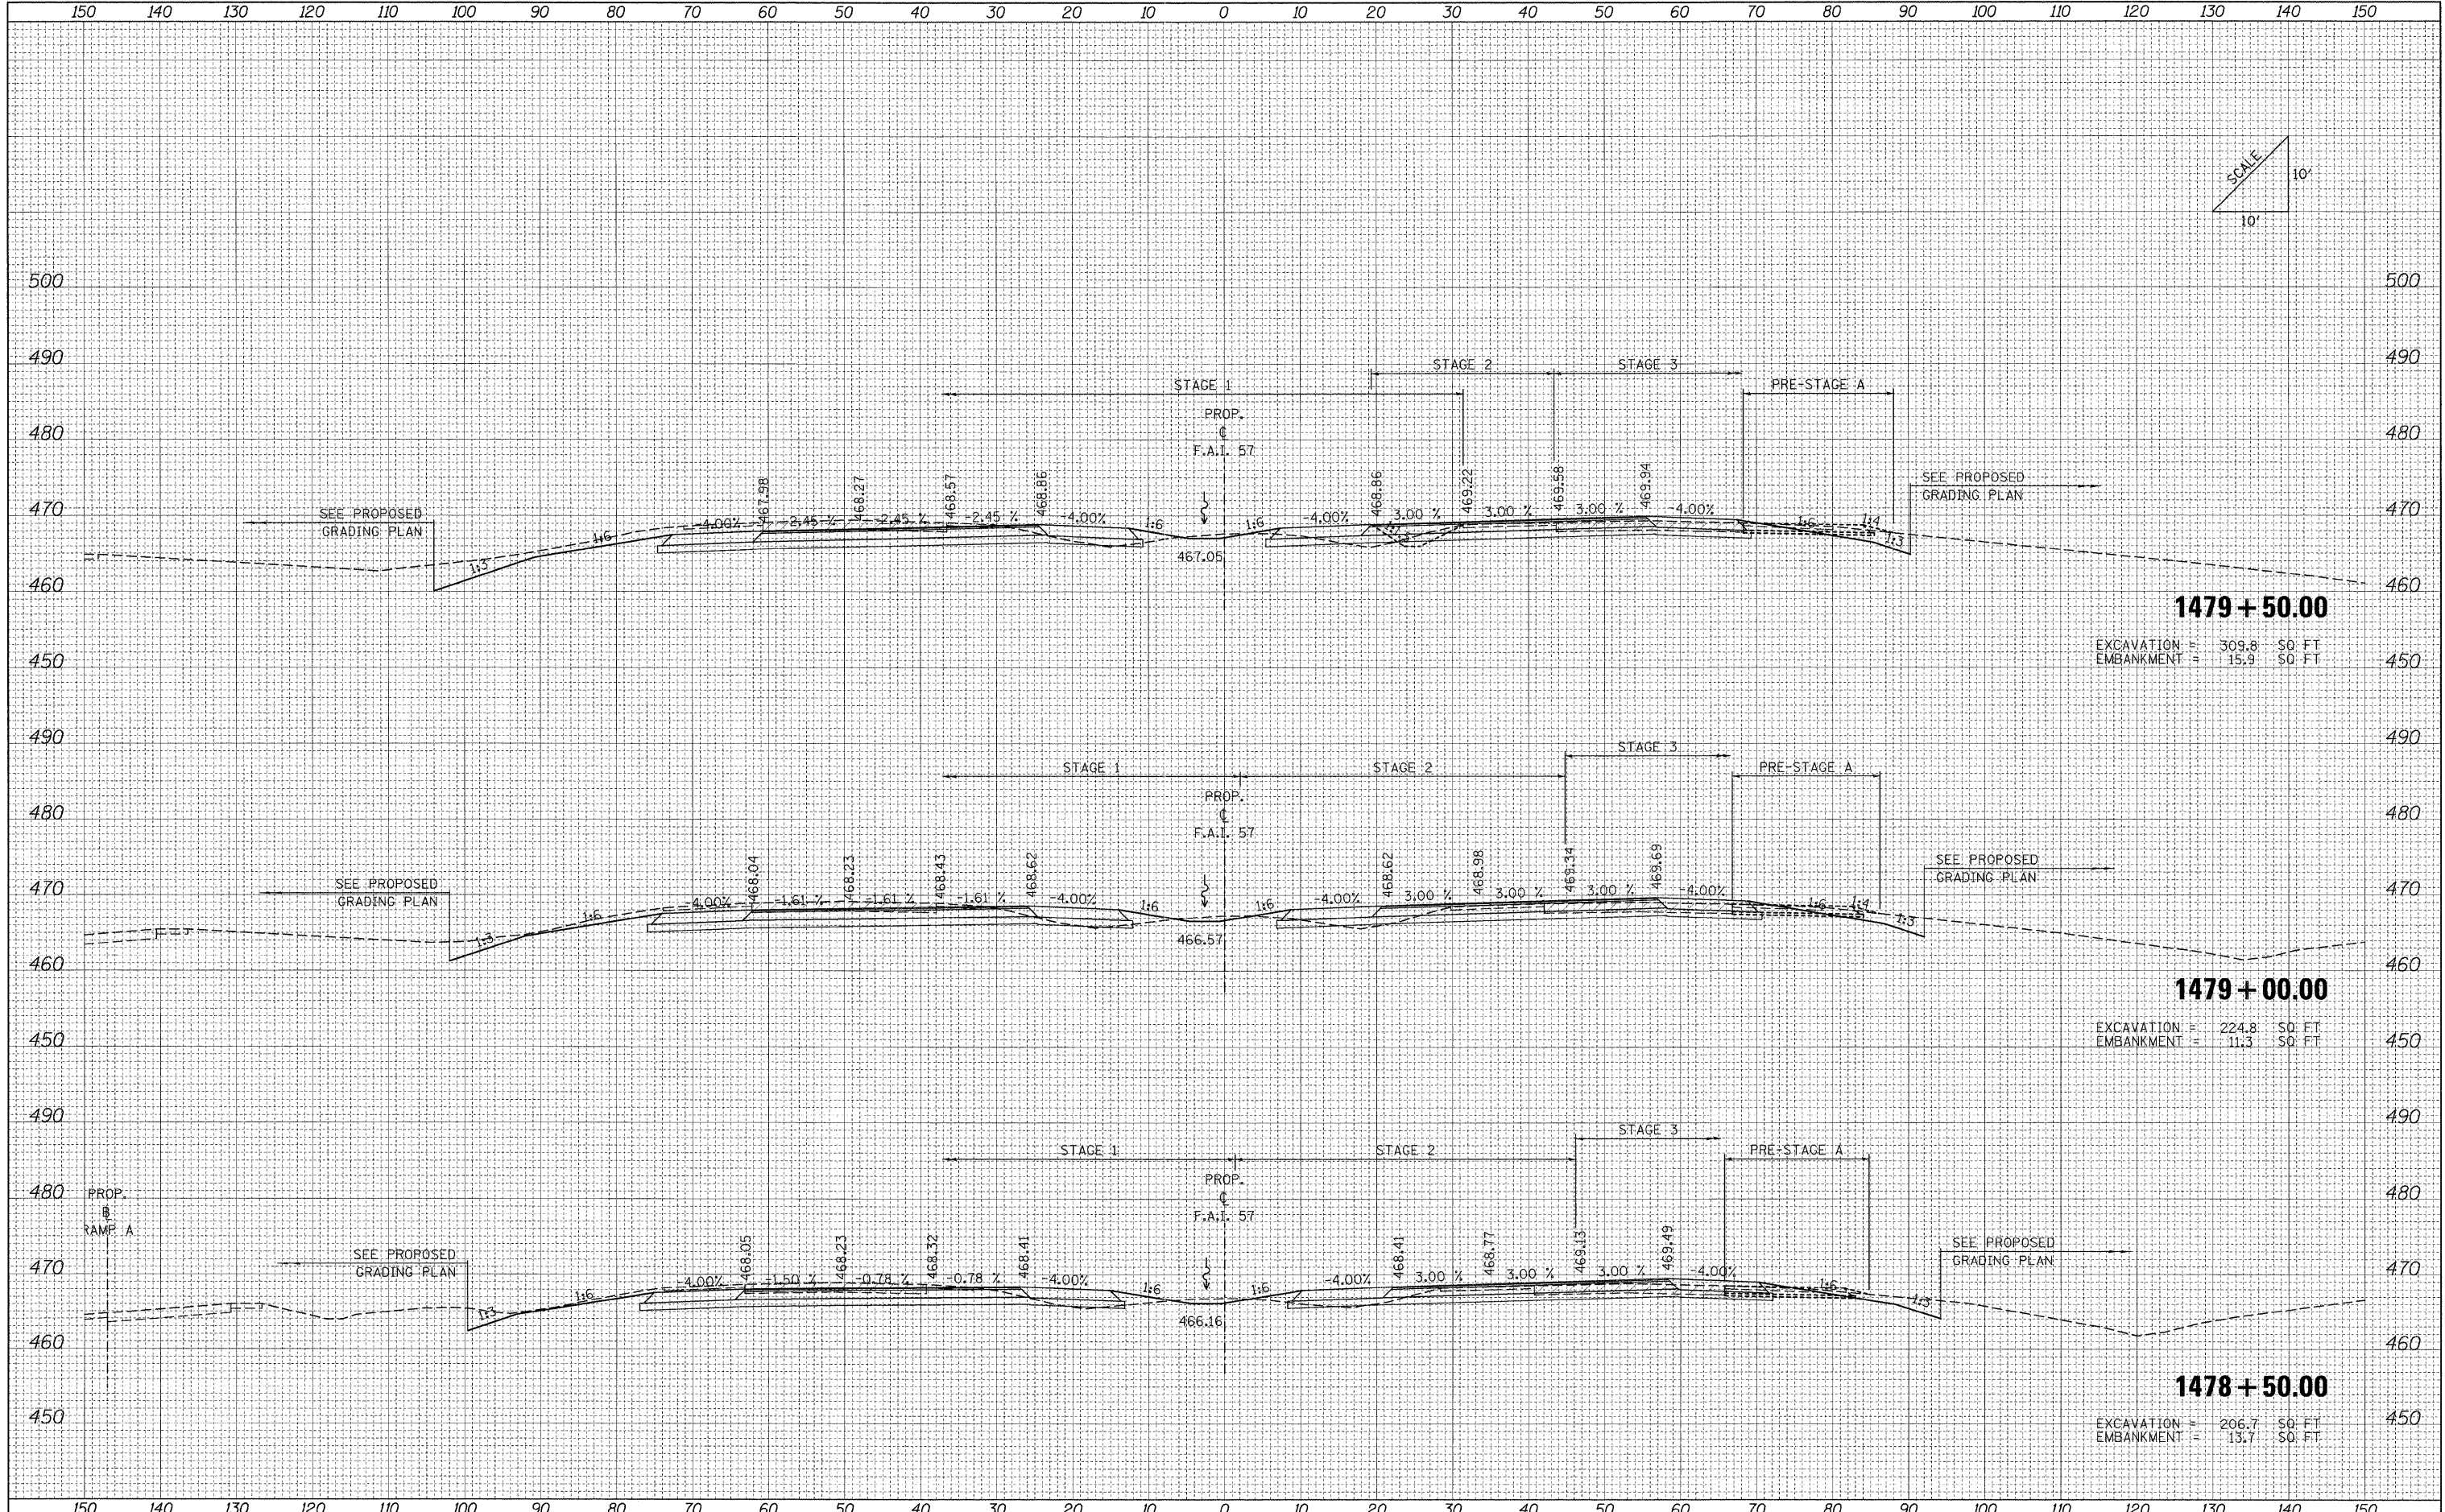

FILE NAME = ...D978182-sht-XCS-157.dgn	USER NAME = Rob Heady	DESIGNED - MJO	REVISED -	STATE OF ILLINOIS DEPARTMENT OF TRANSPORTATION	CROSS SECTIONS: F.A.I. 57			F.A. RTE.	SECTION	COUNTY	TOTAL SHEETS	SHEET NO.
	PLOT SCALE = 10.0000' / IN.	DRAWN - MJO	REVISED -		• (X1-6-2)HBK-2, HB-1,2; (1X-1)R-1	WILLIAMSON	968	787				
	PLOT DATE = 10/10/2011	CHECKED - BJD	REVISED -		• F.A.I. 57 AND F.A.P. 331	CONTRACT NO. 78182						
		DATE - 10/07/11	REVISED -		FED. ROAD DIST. NO.	ILLINOIS	FED. AID PROJECT					