


BY	DATE

BY	DATE

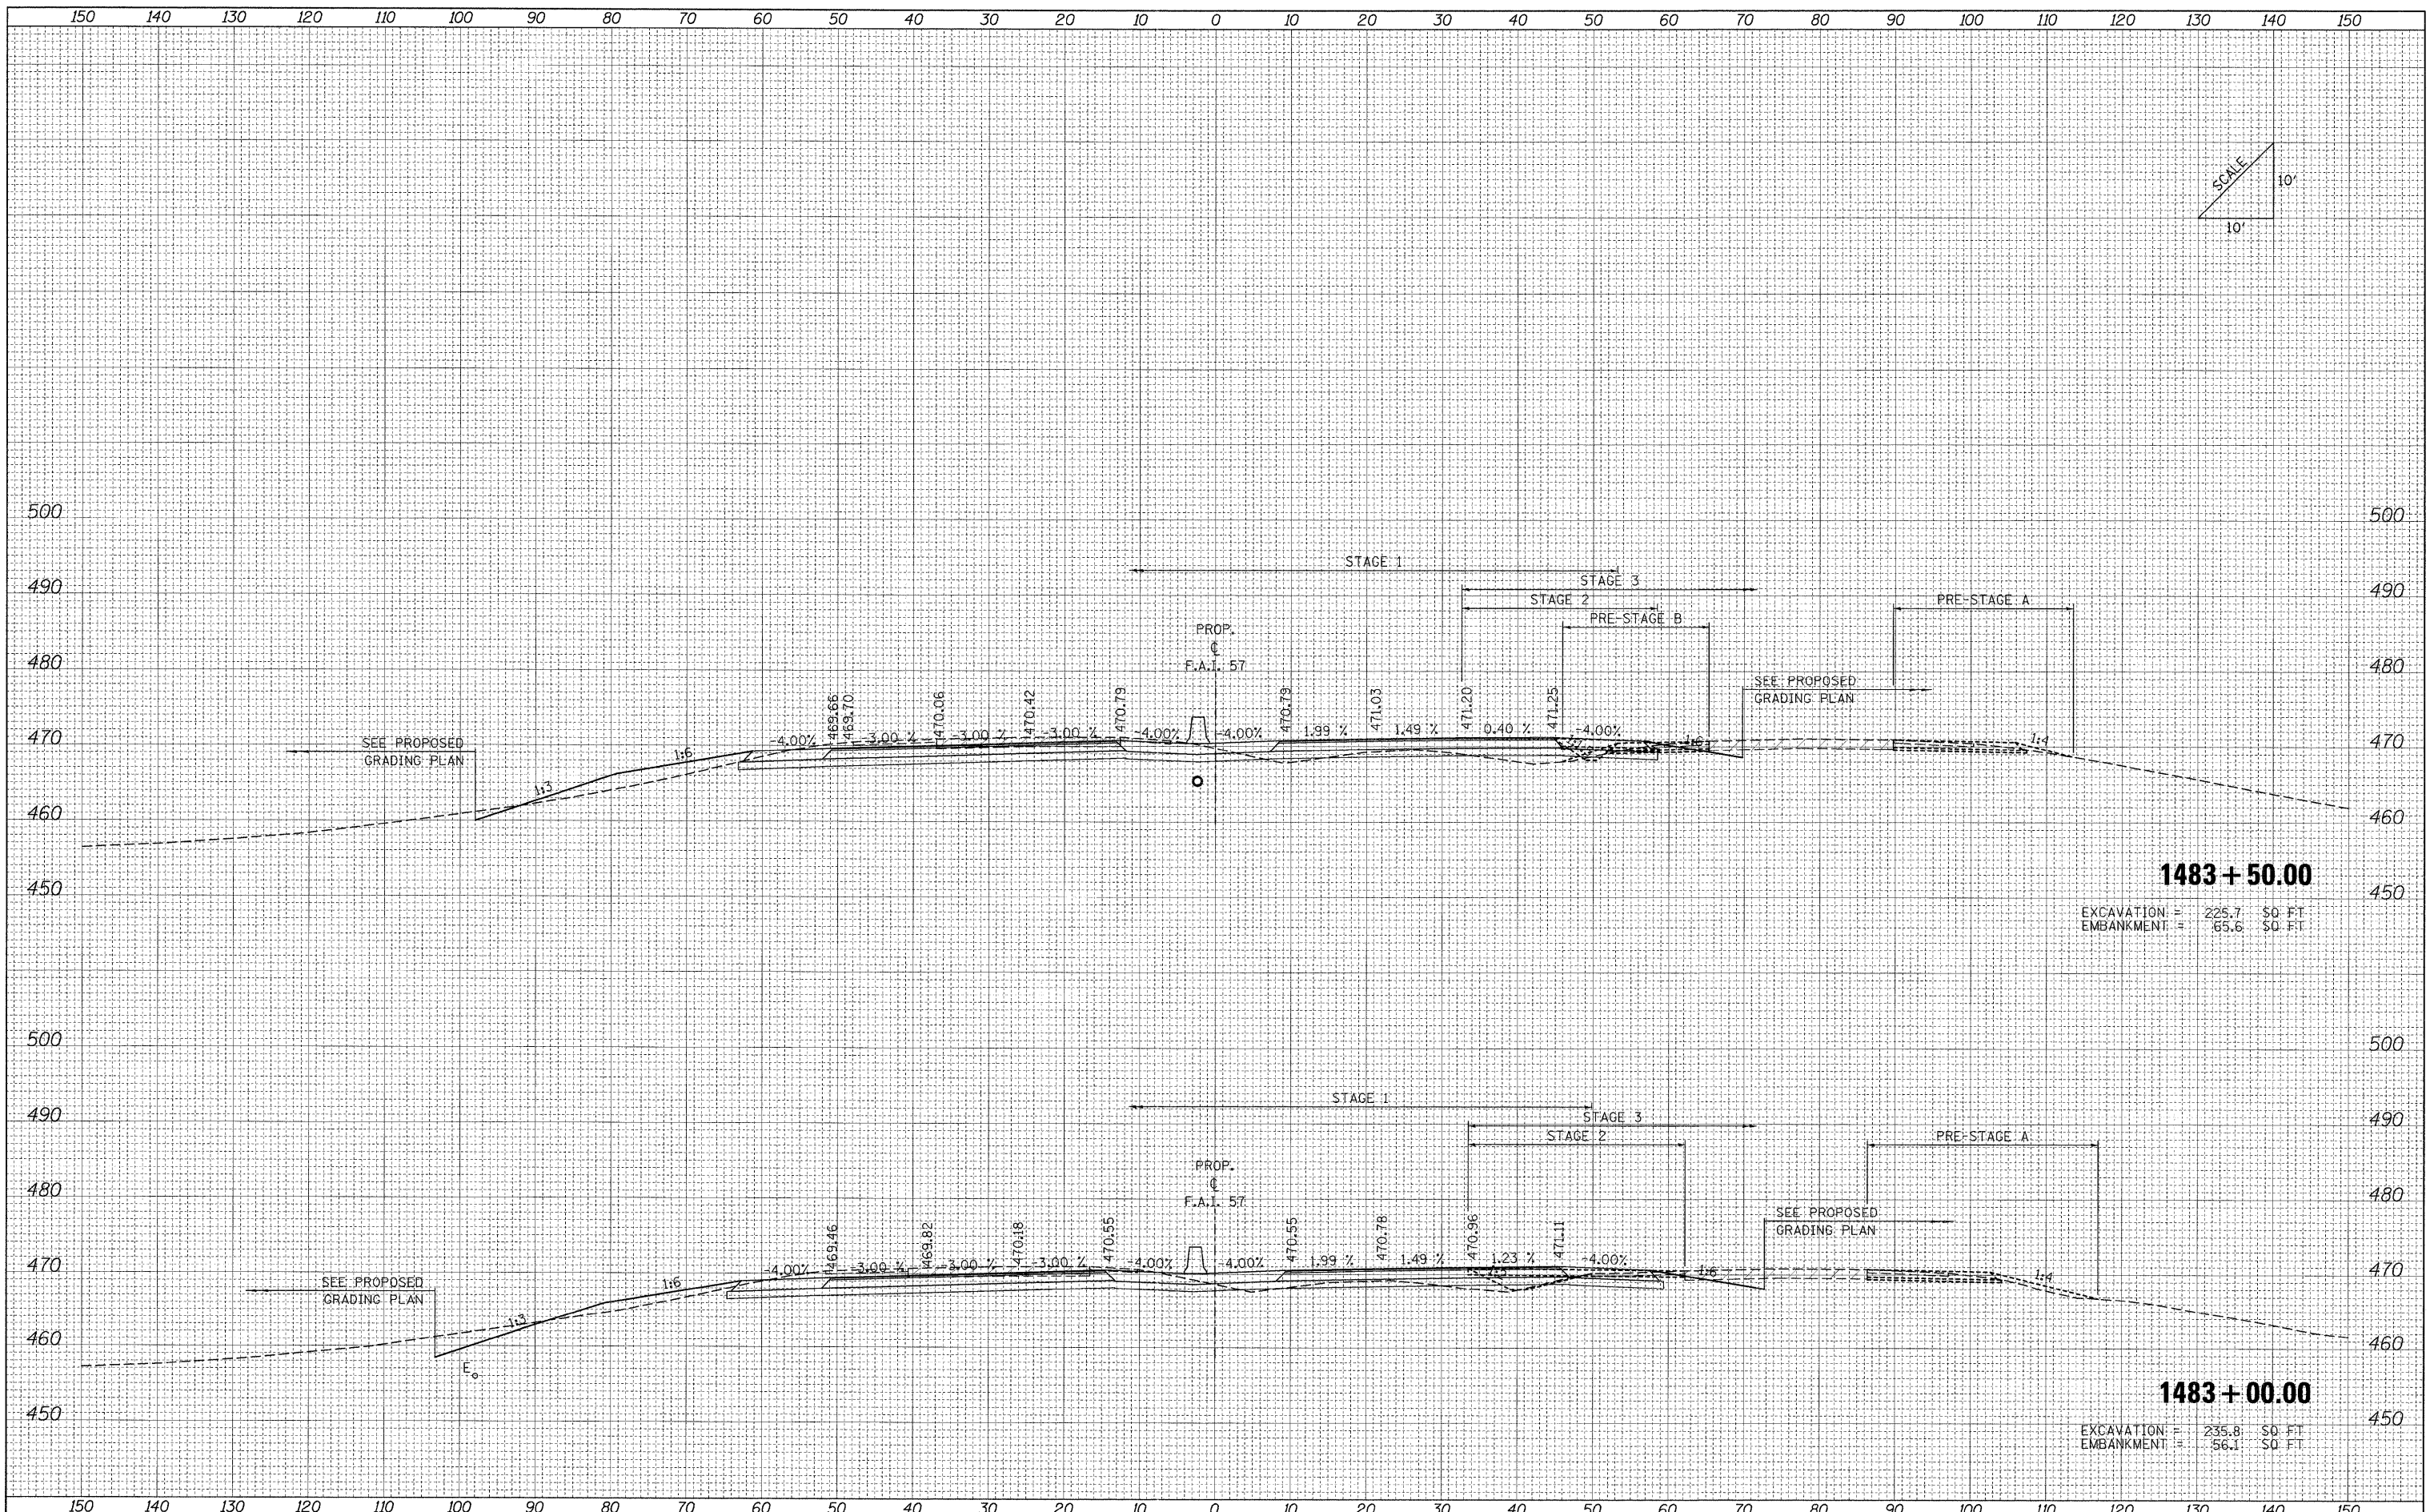

FILE NAME = ...D978182-sht-XCS_157.dgn

USER NAME = Rob Head	DESIGNED - MJO	REVISED -
	DRAWN - MJO	REVISED -
PLOT SCALE = 10.0000' / IN.	CHECKED - BJD	REVISED -
PLOT DATE = 10/10/2011	DATE - 10/07/11	REVISED -

**STATE OF ILLINOIS
 DEPARTMENT OF TRANSPORTATION**

CROSS SECTIONS: F.A.I. 57

SCALE: SHEET NO. OF SHEETS STA. 1483+00.00 TO STA. 1483+50.00

F.A. RTE.	SECTION	COUNTY	TOTAL SHEETS	SHEET NO.
*	IXI-6-2HRK-2, HB-1,2; (IX-1R-1)	WILLIAMSON	968	790
*	F.A.I. 57 AND F.A.P. 331	CONTRACT NO. 78182		
FED. ROAD DIST. NO.		ILLINOIS FED. AID PROJECT		