
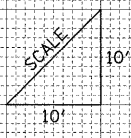


FINAL SURVEY	SURVEYED	DATE
NOTE BOOK	PLOTTED	BY
NO.	EMPAVE	
	AREAS	
	CHECKED	

ORIGINAL SURVEY	SURVEYED	DATE
NOTE BOOK	PLOTTED	BY
NO.	EMPAVE	
	AREAS	
	CHECKED	

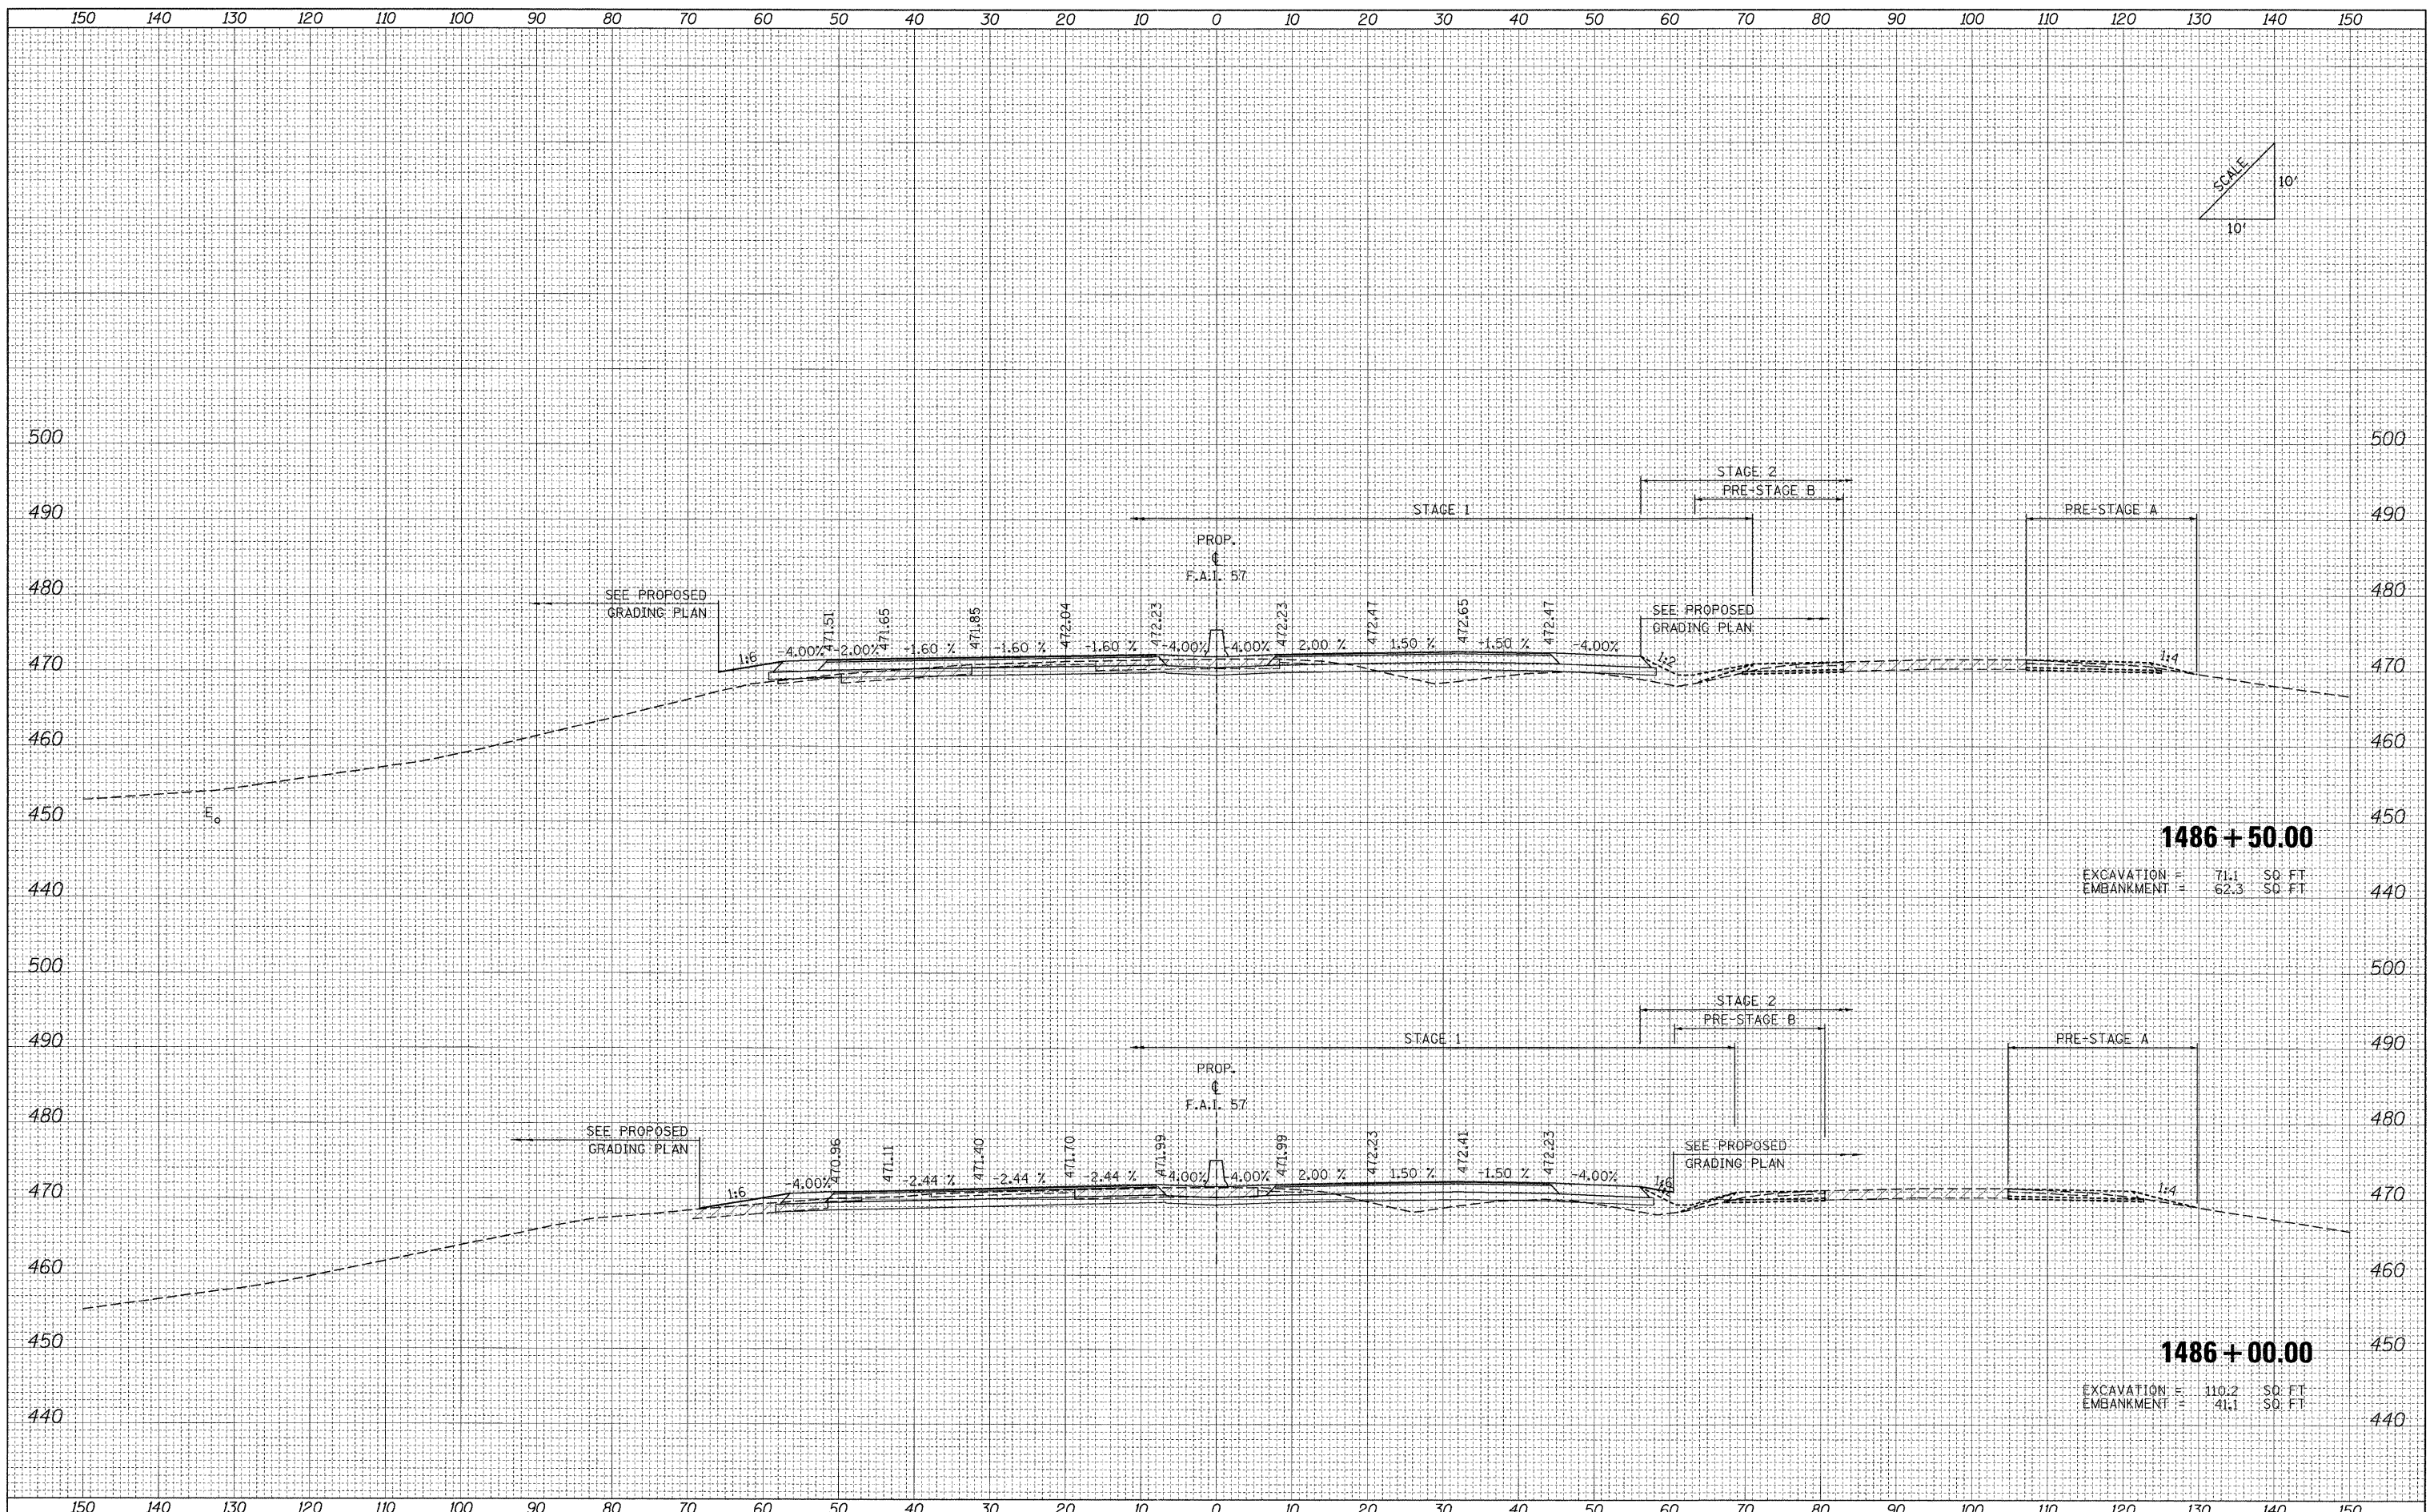

FILE NAME = ...D978182-ef-t-XCS_157.dgn	USER NAME = Rob Headly	DESIGNED - MJO	REVISED -	<b>STATE OF ILLINOIS</b> <b>DEPARTMENT OF TRANSPORTATION</b>	<b>CROSS SECTIONS: F.A.I. 57</b>	F.A. RTE.	SECTION	COUNTY	TOTAL SHEETS	SHEET NO.
		DRAWN - MJO	REVISED -			* (X1-6-2)HBK-2, HB-1,2; (1X-1R-1)	WILLIAMSON	968	793	
		CHECKED - BJD	REVISED -			* F.A.I. 57 AND F.A.P. 331			CONTRACT NO. 78182	
		DATE - 10/07/11	REVISED -			FED. ROAD DIST. NO.	ILLINOIS FED. AID PROJECT			