
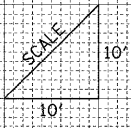


DATE	
BY	
FINAL SURVEY	
SURVEYED	
PLOTTED	
NOTE BOOK	
AREAS	
CHECKED	
NO.	

DATE	
BY	
ORIGINAL SURVEY	
SURVEYED	
PLOTTED	
NOTE BOOK	
AREAS	
CHECKED	
NO.	

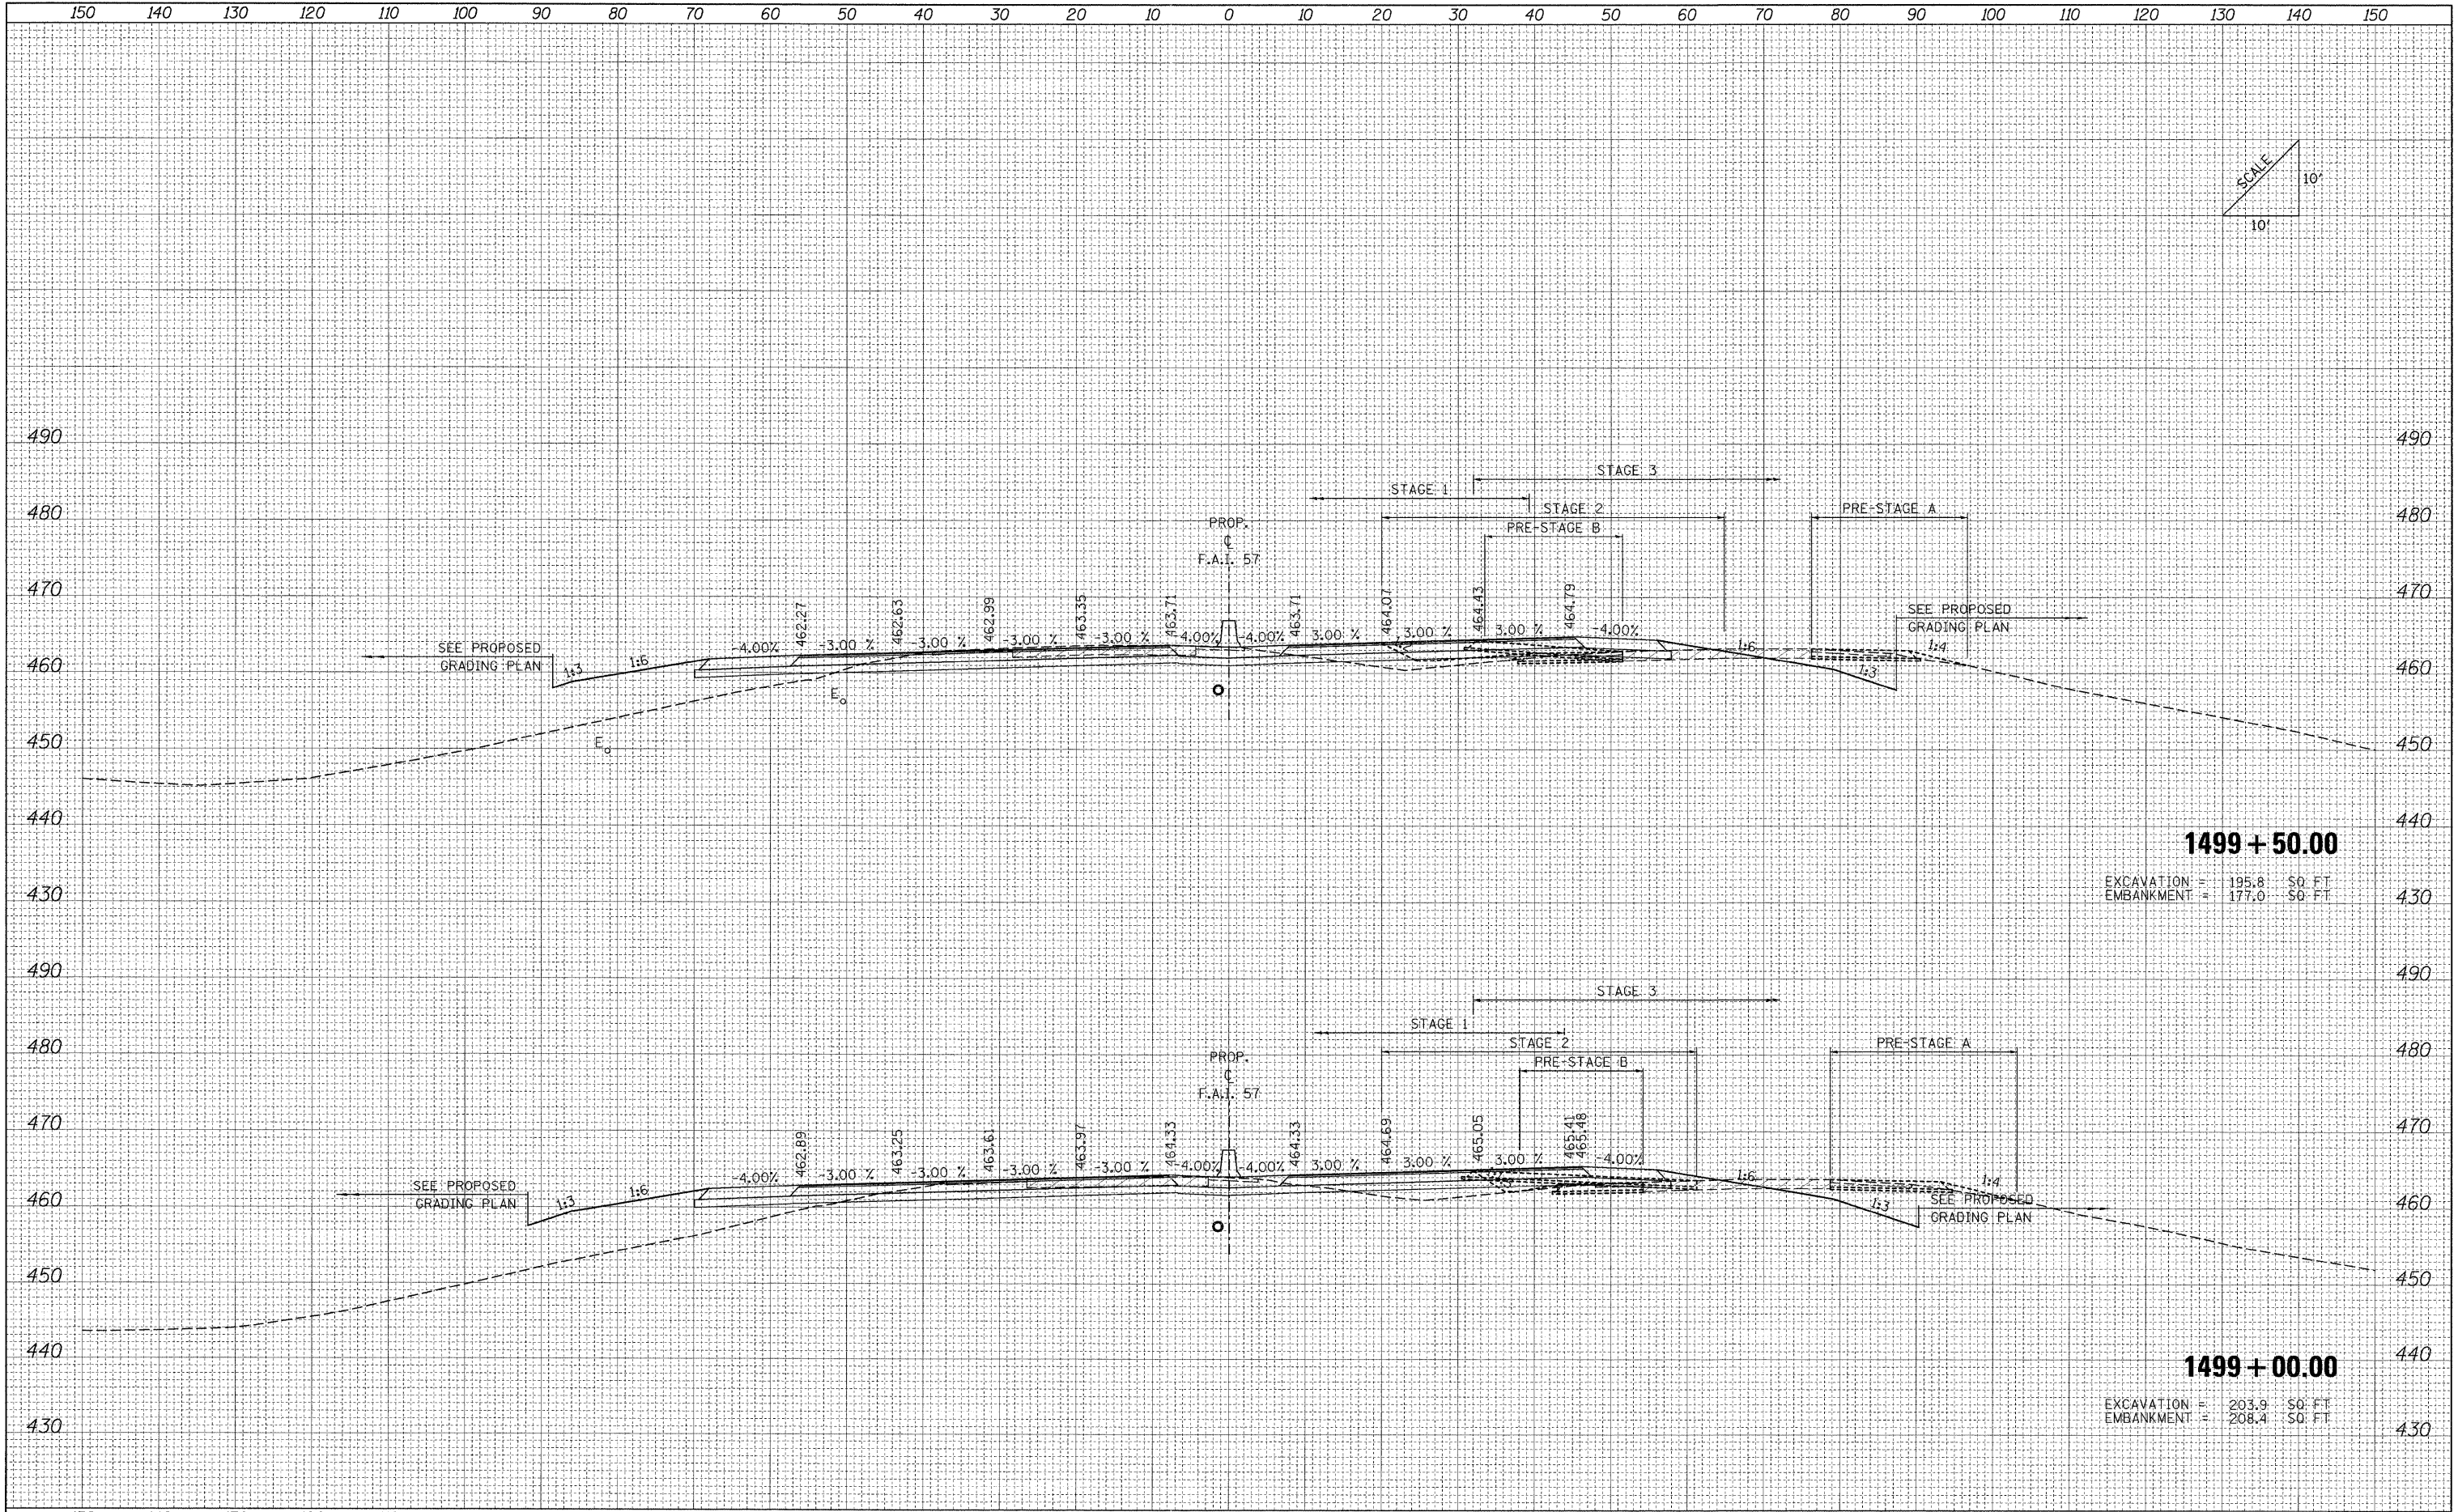

1499 + 50.00
 EXCAVATION = 195.8 SQ. FT.
 EMBANKMENT = 177.0 SQ. FT.

1499 + 00.00
 EXCAVATION = 203.9 SQ. FT.
 EMBANKMENT = 208.4 SQ. FT.

FILE NAME = ...\\D970182-sht-XCS.157.dgn

USER NAME = Rob Heady
 DESIGNED - MJO
 DRAWN - MJO
 CHECKED - BJD
 DATE - 10/07/11

REVISED -
 REVISED -
 REVISED -
 REVISED -

**STATE OF ILLINOIS
 DEPARTMENT OF TRANSPORTATION**

CROSS SECTIONS: F.A.I. 57

SCALE: SHEET NO. OF SHEETS STA. 1499+00.00 TO STA. 1499+50.00

F.A. RTE.	SECTION	COUNTY	TOTAL SHEETS	SHEET NO.
*	(X1-6-2)HBK-2, HB-1,2; (IX-1)R-1	WILLIAMSON	968	802
*	F.A.I. 57 AND F.A.P. 331			CONTRACT NO. 78182
	FED. ROAD DIST. NO.	ILLINOIS FED. AID PROJECT		