


DATE	
BY	
FINAL SURVEY	
SURVEYED	
PLOTTED	
NOTE BOOK	
AREAS CHECKED	
NO.	

DATE	
BY	
ORIGINAL SURVEY	
SURVEYED	
PLOTTED	
NOTE BOOK	
AREAS CHECKED	
NO.	

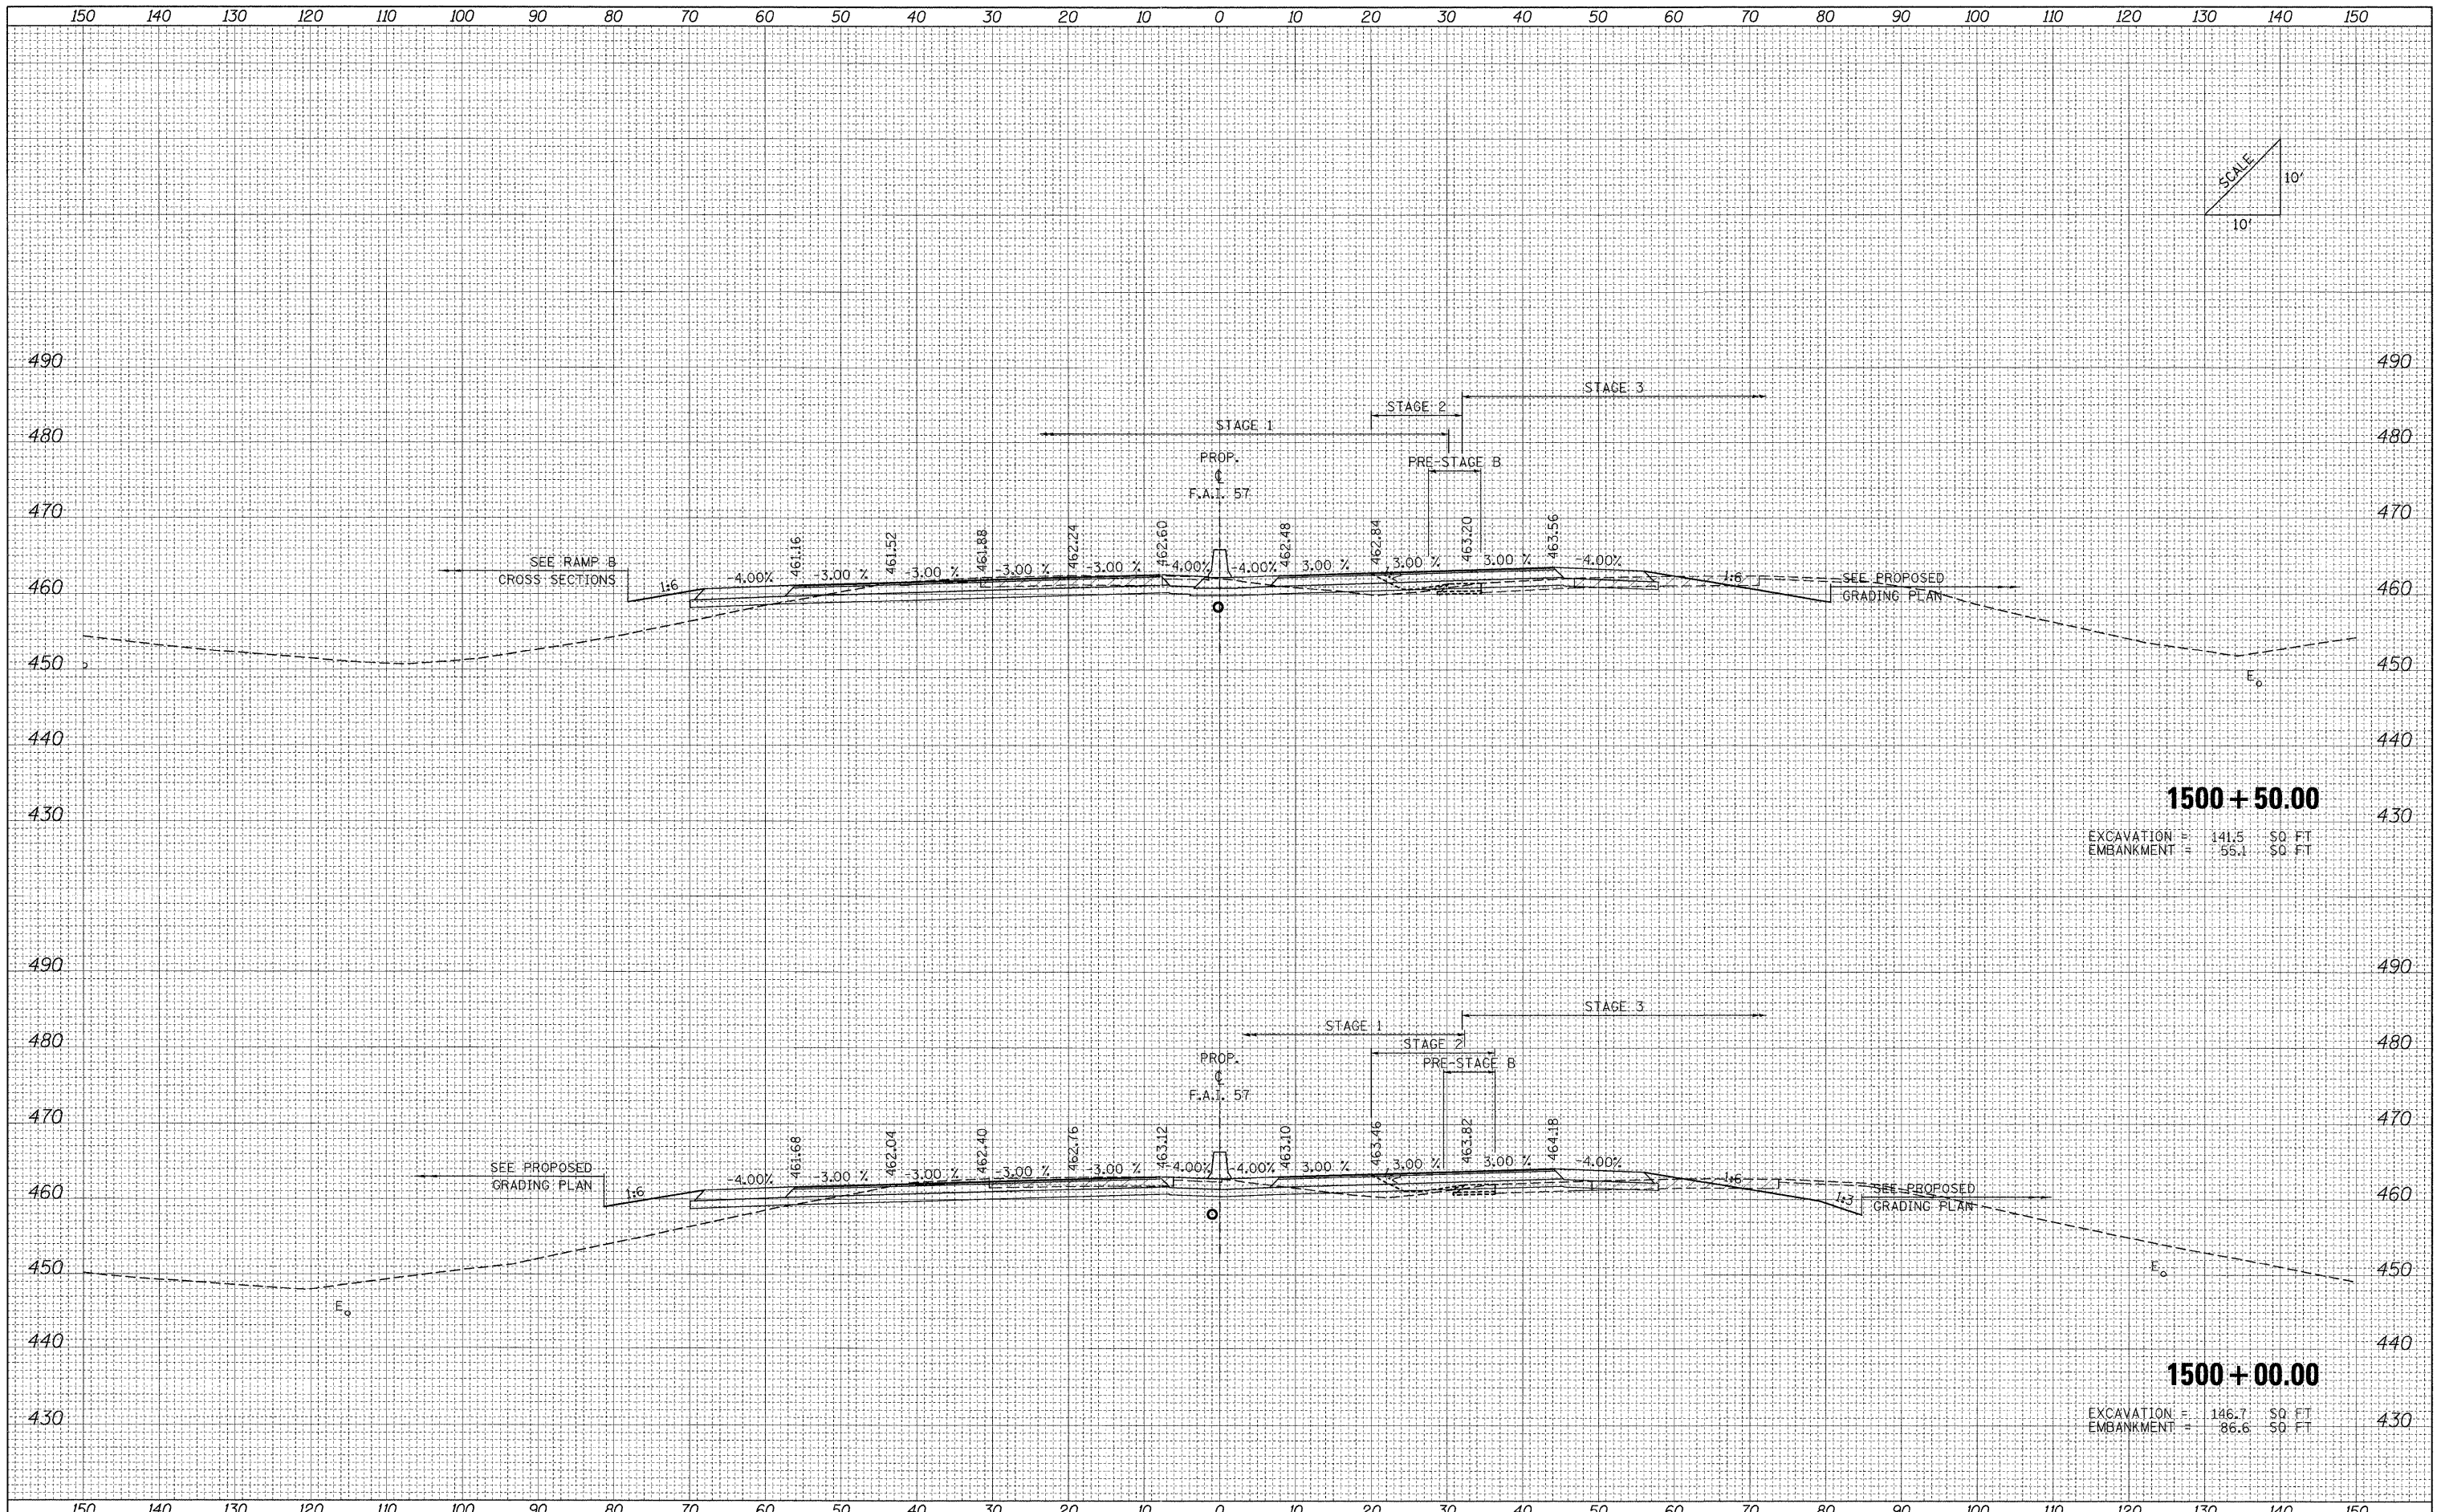

1500 + 50.00
 EXCAVATION = 141.5 \$0 FT
 EMBANKMENT = 59.1 \$0 FT

1500 + 00.00
 EXCAVATION = 146.7 \$0 FT
 EMBANKMENT = 86.6 \$0 FT

FILE NAME =	USER NAME = Rob Heady	DESIGNED - MJO	REVISED -	STATE OF ILLINOIS DEPARTMENT OF TRANSPORTATION	CROSS SECTIONS: F.A.I. 57	F.A. RTE.	SECTION	COUNTY	TOTAL SHEETS	SHEET NO.
...\\D978182-sht-XCS.157.dgn	PLOT SCALE = 10.0000' / IN.	DRAWN - MJO	REVISED -			• (X1-6-2)HBK-2, HB-1,2; (1X-1R-1)	WILLIAMSON	968	803	
	PLOT DATE = 10/10/2011	CHECKED - BJD	REVISED -			• F.A.I. 57 AND F.A.P. 331				
		DATE - 10/07/11	REVISED -			FED. ROAD DIST. NO.	ILLINOIS FED. AID PROJECT			