


DATE	
BY	
FINAL SURVEY	
SURVEYED	
PLOTTED	
NOTE BOOK	
AREAS CHECKED	
NO.	

DATE	
BY	
ORIGINAL SURVEY	
SURVEYED	
PLOTTED	
NOTE BOOK	
AREAS CHECKED	
NO.	

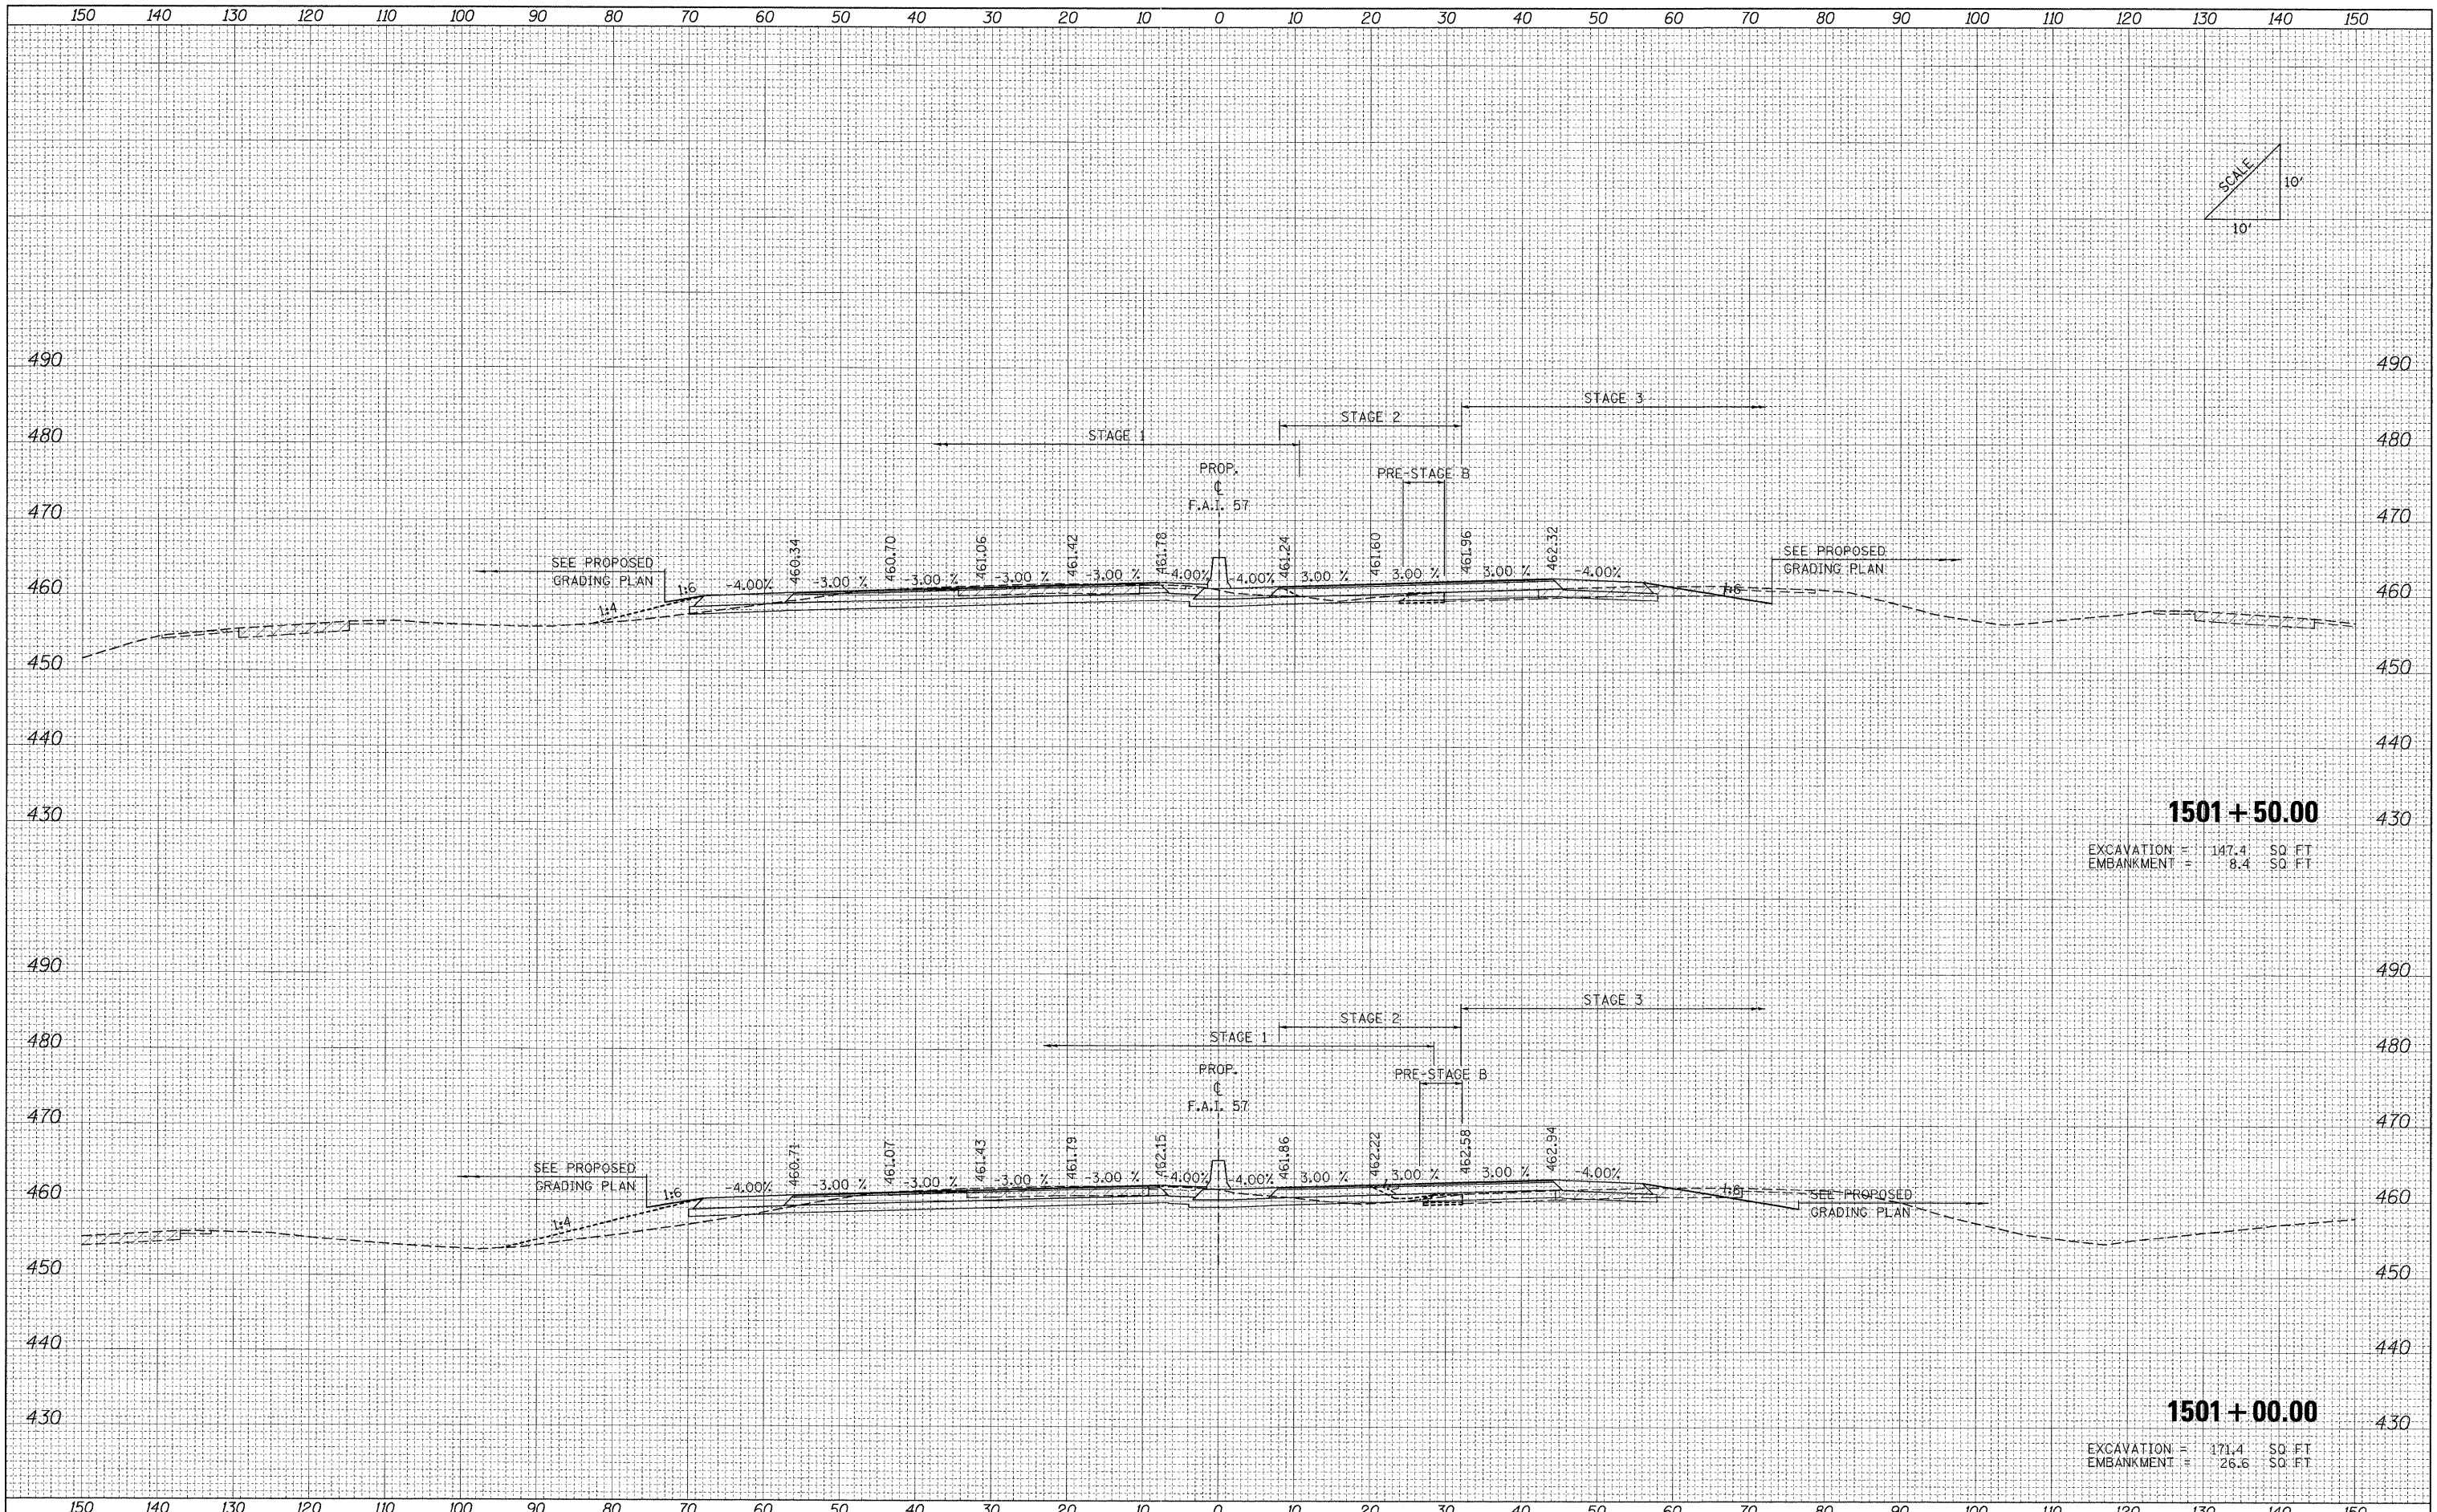

FILE NAME = ...D978182-sht-XCS_157.dgn	USER NAME = Rob Heady	DESIGNED - MJO	REVISED -	STATE OF ILLINOIS DEPARTMENT OF TRANSPORTATION	CROSS SECTIONS: F.A.I. 57				F.A. RTE.	SECTION	COUNTY	TOTAL SHEETS	SHEET NO.
		DRAWN - MJO	REVISED -		• (X1-6-2)HBK-2, HB-1,2 (1X-1R-1	WILLIAMSON	968	804					
		CHECKED - BJD	REVISED -		• F.A.I. 57 AND F.A.P. 331	CONTRACT NO. 78182							
		DATE - 10/07/11	REVISED -		FED. ROAD DIST. NO.	ILLINOIS FED. AID PROJECT							
					SCALE:	SHEET NO.	OF	SHEETS	STA. 1501+00.00	TO STA. 1501+50.00			