
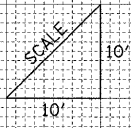


DATE	
BY	
FINAL SURVEY	SURVEYED
NOTE BOOK	PLOTTED
NO.	TEMPLATE
	AREAS CHECKED

DATE	
BY	
ORIGINAL SURVEY	SURVEYED
NOTE BOOK	PLOTTED
NO.	TEMPLATE
	AREAS CHECKED

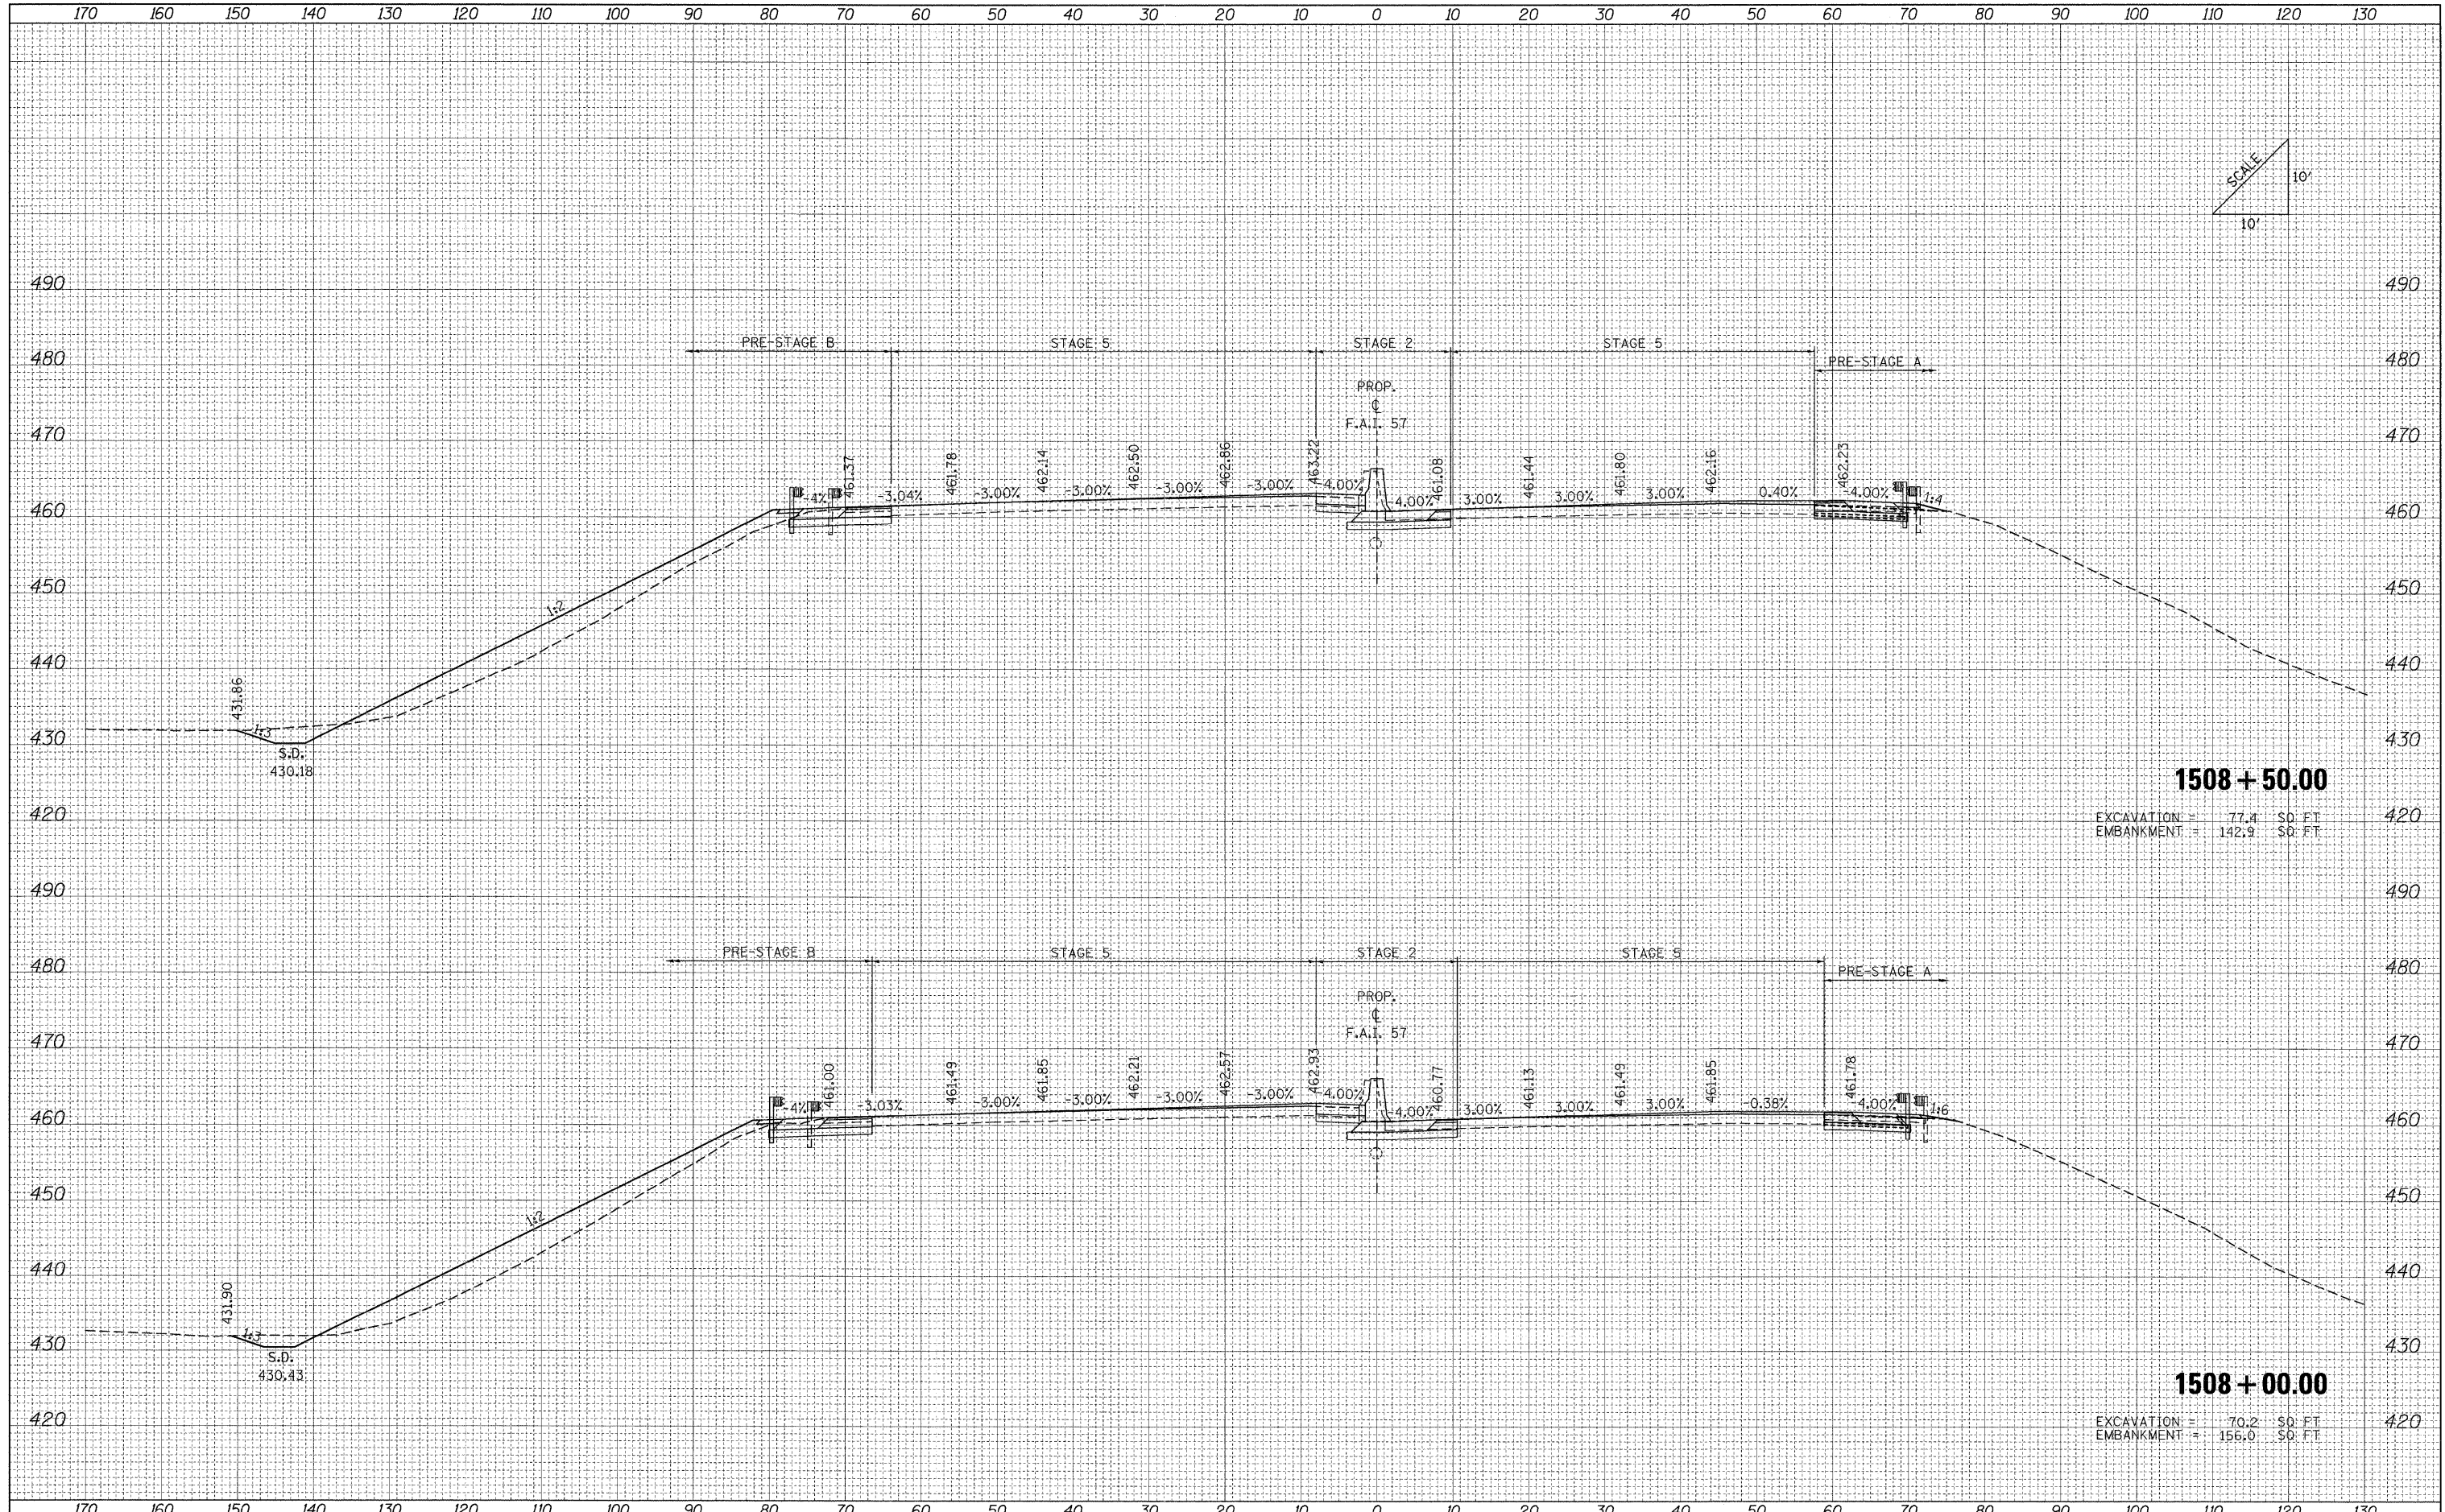

**1508 + 50.00**

EXCAVATION = 77.4 SQ. FT.  
EMBANKMENT = 142.9 SQ. FT.

**1508 + 00.00**

EXCAVATION = 70.2 SQ. FT.  
EMBANKMENT = 156.0 SQ. FT.

FILE NAME = ...N0978182-sh1-XCS.157.dgn

USER NAME = Rob Headu  
DESIGNED - MJO  
DRAWN - MJO  
CHECKED - BJD  
DATE - 10/07/11

REVISED -  
REVISED -  
REVISED -  
REVISED -

**STATE OF ILLINOIS  
DEPARTMENT OF TRANSPORTATION**

**CROSS SECTIONS: F.A.I. 57**

SCALE: SHEET NO. OF SHEETS STA. 1508+00.00 TO STA. 1508+50.00

F.A. RTE.	SECTION	COUNTY	TOTAL SHEETS	SHEET NO.
•	0X1-6-2HBK-2, HB-1,2; 0X-1R-1	WILLIAMSON	968	811
•	F.A.I. 57 AND F.A.P. 331			CONTRACT NO. 78182
FED. ROAD DIST. NO.		ILLINOIS FED. AID PROJECT		