


DATE	
BY	
FINAL SURVEY	
PLOTTED	
TEMPLATE	
NOTE BOOK	
NO.	
AREAS CHECKED	

DATE	
BY	
ORIGINAL SURVEY	
PLOTTED	
TEMPLATE	
NOTE BOOK	
NO.	
AREAS CHECKED	

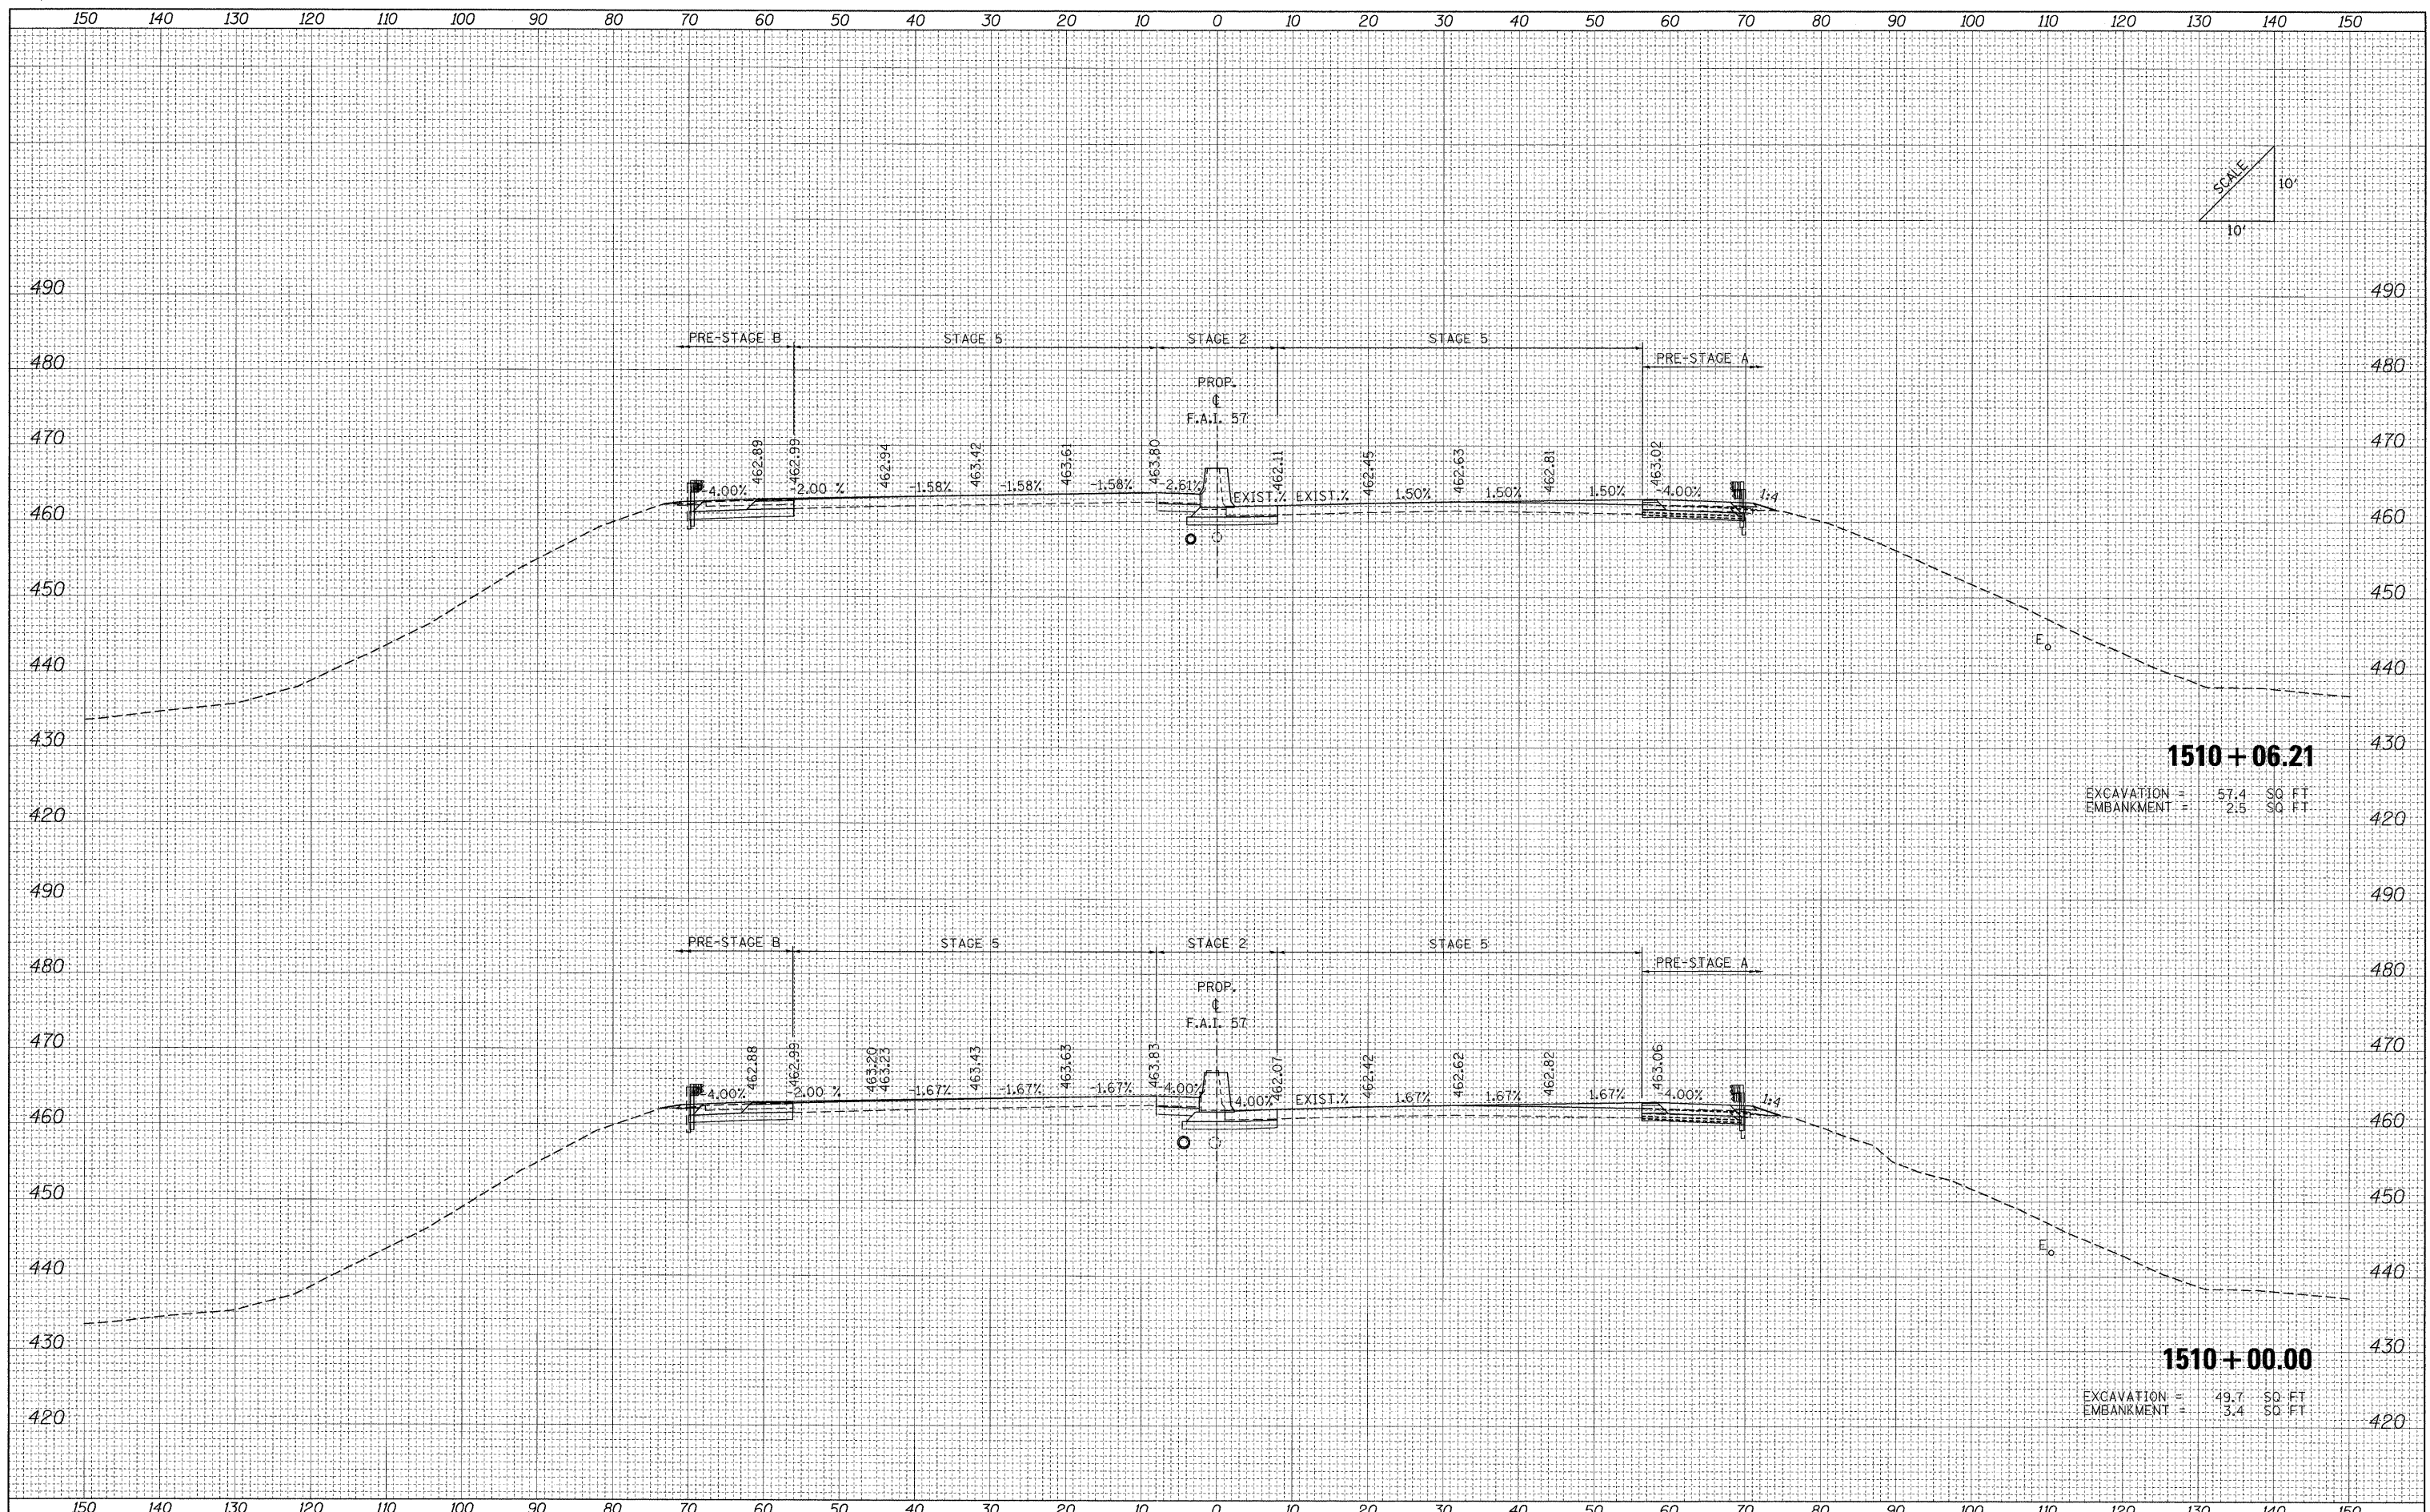

1510+06.21
 EXCAVATION = 57.4 SQ. FT.
 EMBANKMENT = 2.5 SQ. FT.

1510+00.00
 EXCAVATION = 49.7 SQ. FT.
 EMBANKMENT = 3.4 SQ. FT.

FILE NAME = ...D978182-shr-XCS_57.dgn	USER NAME = Rob Heady	DESIGNED - MJO	REVISED -	STATE OF ILLINOIS DEPARTMENT OF TRANSPORTATION	CROSS SECTIONS: F.A.I. 57	F.A. RTE.	SECTION	COUNTY	TOTAL SHEETS	SHEET NO.	
	PLOT SCALE = 10.0000' / IN.	DRAWN - MJO	REVISED -			• (X1-6-2)HBK-2, HB-1,2; (1X-1R-1)	WILLIAMSON	968	813		
	PLOT DATE = 10/11/2011	CHECKED - BJD	REVISED -			• F.A.I. 57 AND F.A.P. 331			CONTRACT NO. 78182		
		DATE - 10/07/11	REVISED -			FED. ROAD DIST. NO.	ILLINOIS	FED. AID PROJECT			
SCALE:						SHEET NO.	OF	SHEETS	STA. 1510+00.00 TO STA. 1510+06.21		