
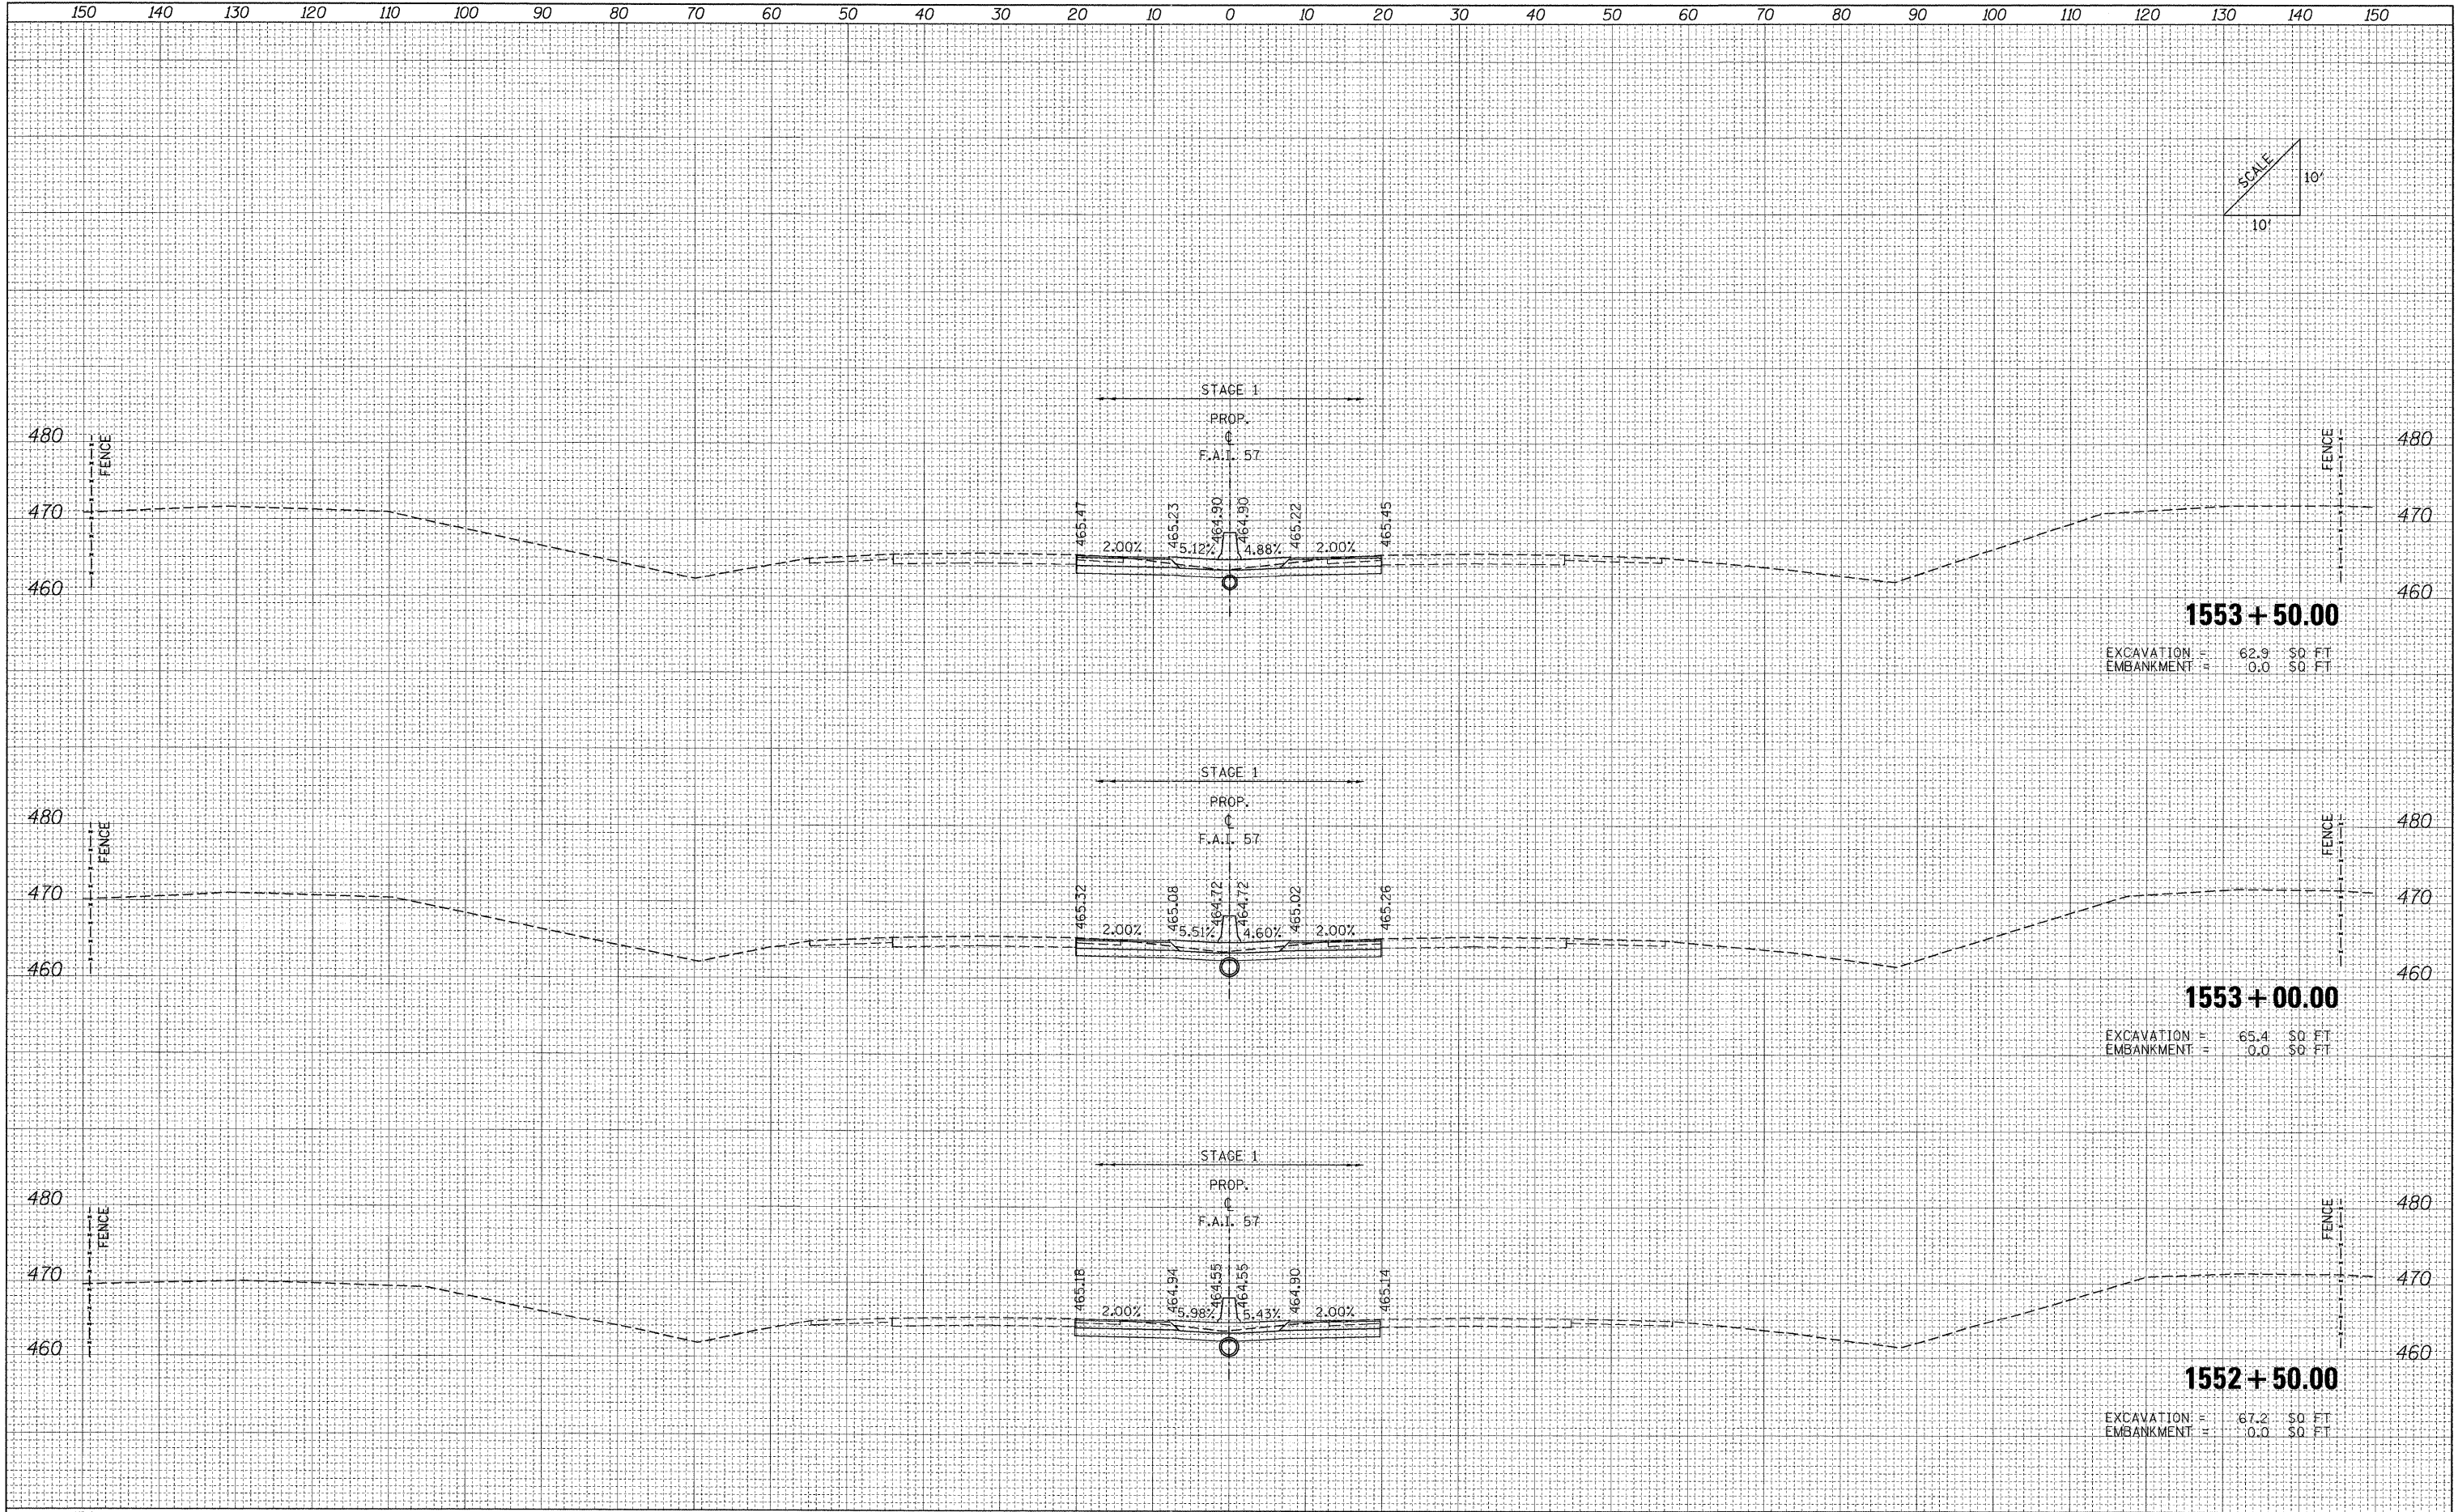


FINAL SURVEY	DATE
SURVEYED	BY
PLOTTED	
NOTE BOOK	
AREAS	
CHECKED	
NO.	

ORIGINAL SURVEY	DATE
SURVEYED	BY
PLOTTED	
NOTE BOOK	
AREAS	
CHECKED	
NO.	

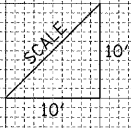

**1553 + 50.00**  
 EXCAVATION = 62.9 SQ FT  
 EMBANKMENT = 0.0 SQ FT

**1553 + 00.00**  
 EXCAVATION = 65.4 SQ FT  
 EMBANKMENT = 0.0 SQ FT

**1552 + 50.00**  
 EXCAVATION = 67.2 SQ FT  
 EMBANKMENT = 0.0 SQ FT

FILE NAME = ...D978182-shr-XCS.157 South.dgn

USER NAME = Rob Heady  
 DESIGNED - MJO  
 DRAWN - MJO  
 CHECKED - BJD  
 DATE - 10/07/11

REVISED -  
 REVISED -  
 REVISED -  
 REVISED -

**STATE OF ILLINOIS  
 DEPARTMENT OF TRANSPORTATION**

**CROSS SECTIONS: F.A.I. 57**

SCALE: SHEET NO. OF SHEETS STA. 1552+50.00 TO STA. 1553+50.00

F.A. RTE.	SECTION	COUNTY	TOTAL SHEETS	SHEET NO.
*	(X1-6-2)HBK-2, HB-1,2; (IX-1R-1	WILLIAMSON	968	826
*	F.A.I. 57 AND F.A.P. 331	CONTRACT NO. 78182		
FED. ROAD DIST. NO. ILLINOIS FED. AID PROJECT				