
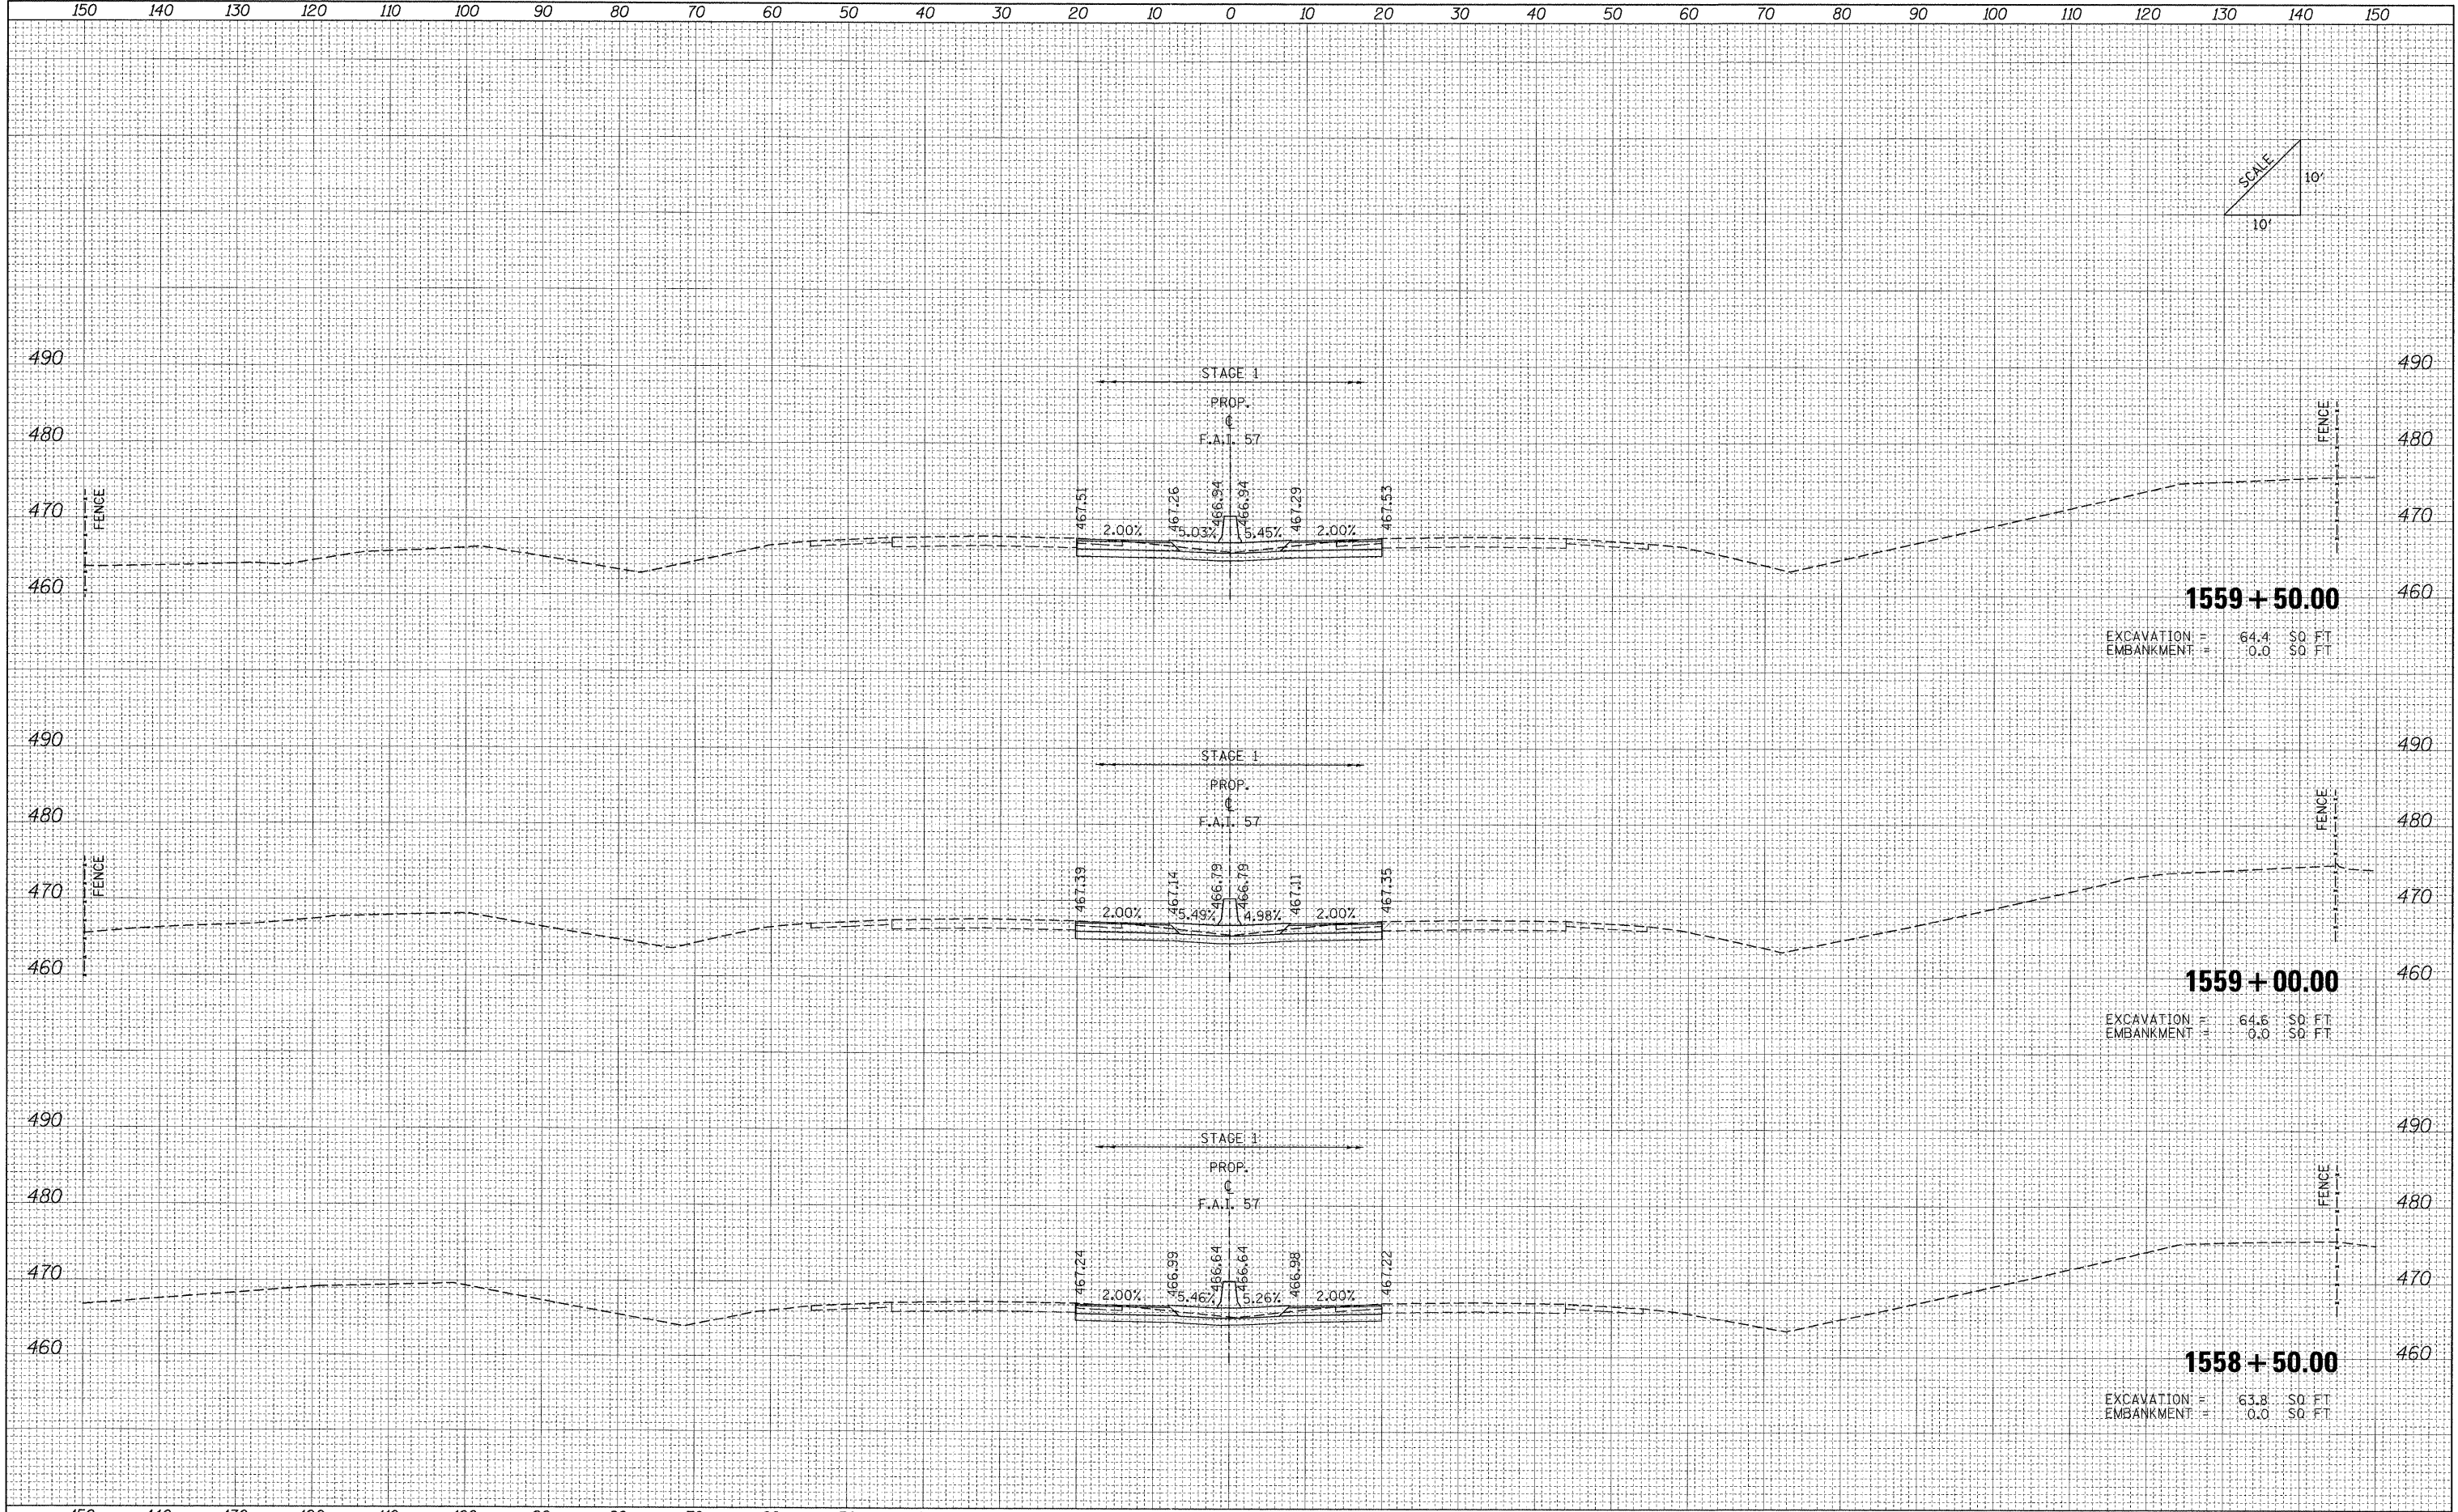


FINAL SURVEY SURVEYED PLOTTED
 NOTE BOOK NO. DATE
 AREAS CHECKED

ORIGINAL SURVEY SURVEYED PLOTTED
 NOTE BOOK NO. DATE
 AREAS CHECKED

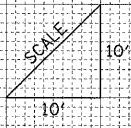

1559 + 50.00
 EXCAVATION = 64.4 SQ. FT.
 EMBANKMENT = 0.0 SQ. FT.

1559 + 00.00
 EXCAVATION = 64.6 SQ. FT.
 EMBANKMENT = 0.0 SQ. FT.

1558 + 50.00
 EXCAVATION = 63.8 SQ. FT.
 EMBANKMENT = 0.0 SQ. FT.

FILE NAME = ...D978182-shr-XCS_157 Southdgn

USER NAME = Rob Heady
 DESIGNED - MJO
 DRAWN - MJO
 CHECKED - BJD
 DATE - 10/07/11

REVISED -
 REVISED -
 REVISED -
 REVISED -

**STATE OF ILLINOIS
 DEPARTMENT OF TRANSPORTATION**

CROSS SECTIONS: F.A.I. 57

SCALE: SHEET NO. OF SHEETS STA. 1558+50.00 TO STA. 1559+50.00

F.A. RTE.	SECTION	COUNTY	TOTAL SHEETS	SHEET NO.
*	IX1-6-2HBK-2, HB-1,2 (IX-1R-1	WILLIAMSON	968	830
* F.A.I. 57 AND F.A.P. 331 CONTRACT NO. 78182				
FED. ROAD DIST. NO. ILLINOIS FED. AID PROJECT				