
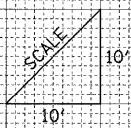


FINAL SURVEY	SURVEYED	BY	DATE
NOTE BOOK	PLOTTED		
NO.	REDATE		
	AREAS CHECKED		

ORIGINAL SURVEY	SURVEYED	BY	DATE
NOTE BOOK	PLOTTED		
NO.	REDATE		
	AREAS CHECKED		

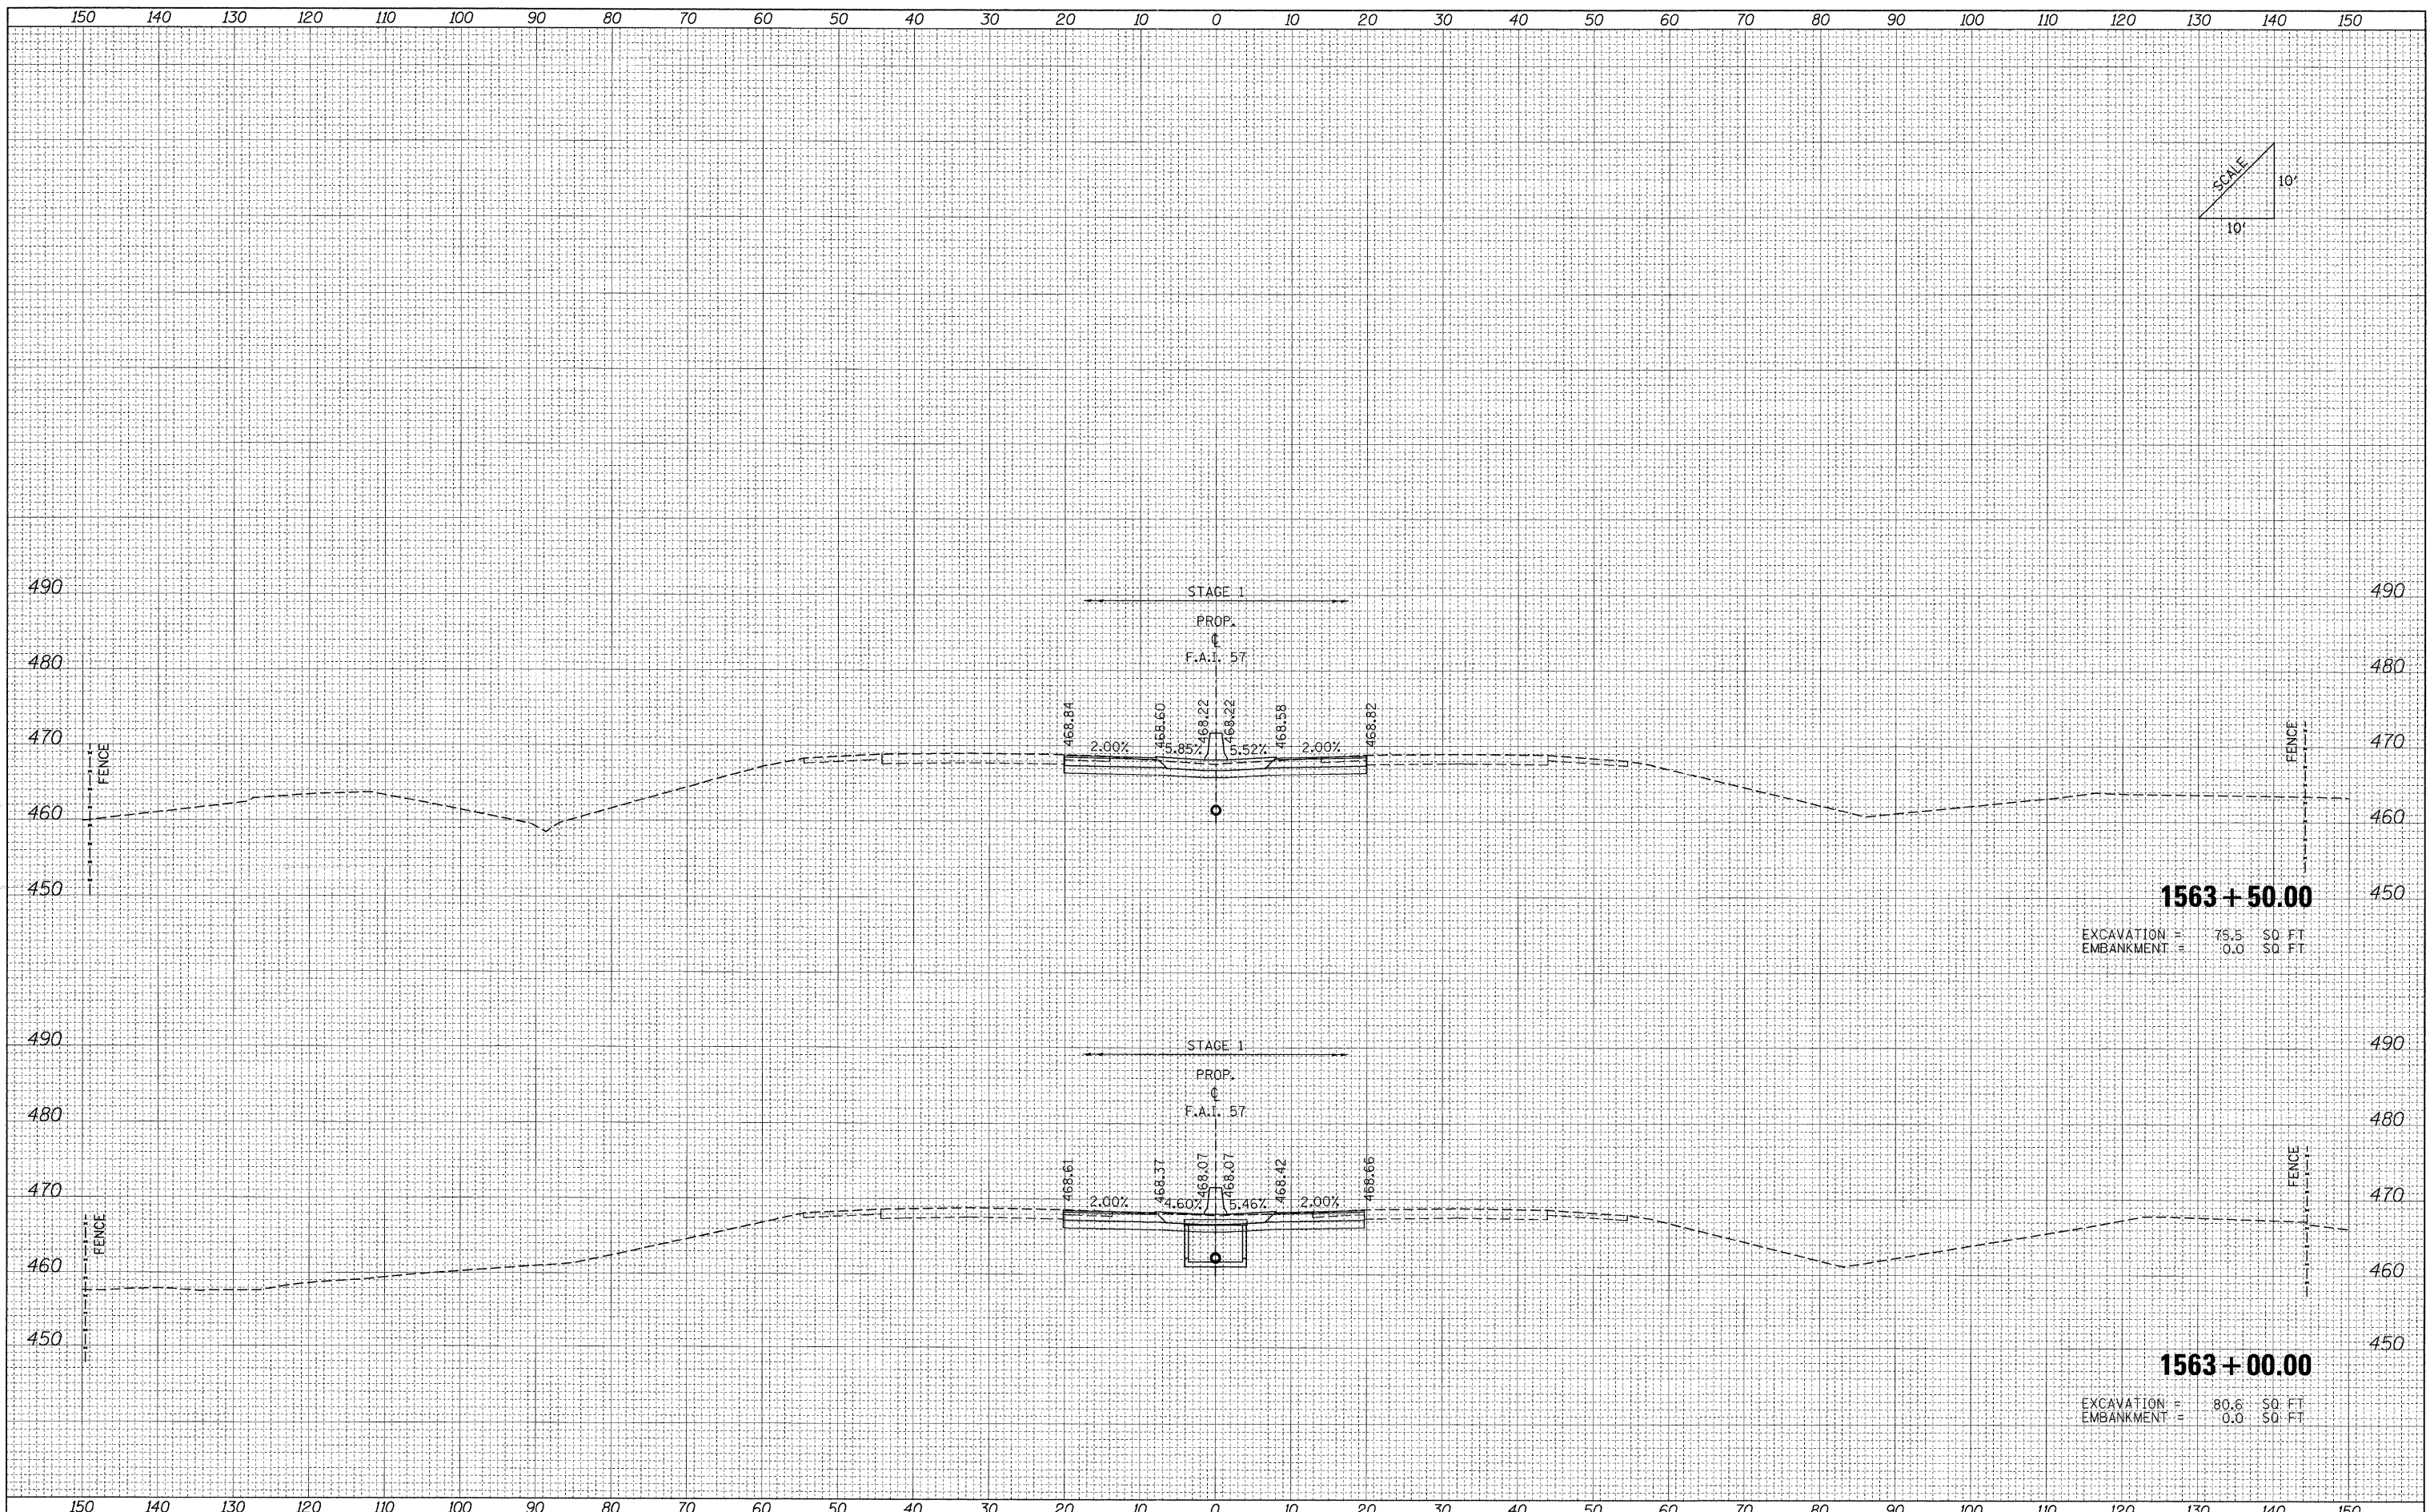

**1563 + 50.00**  
 EXCAVATION = 75.5 SQ. FT.  
 EMBANKMENT = 0.0 SQ. FT.

**1563 + 00.00**  
 EXCAVATION = 80.6 SQ. FT.  
 EMBANKMENT = 0.0 SQ. FT.

FILE NAME = ...D978182-sht-XCS\_157\_South.dgn

USER NAME = Foo Headly	DESIGNED - MJO	REVISED -
	DRAWN - MJO	REVISED -
PLOT SCALE = 10.0000" / IN.	CHECKED - BJD	REVISED -
PLOT DATE = 10/10/2011	DATE - 10/07/11	REVISED -

**STATE OF ILLINOIS  
 DEPARTMENT OF TRANSPORTATION**

**CROSS SECTIONS: F.A.I. 57**

SCALE: SHEET NO. OF SHEETS STA. 1563+00.00 TO STA. 1563+50.00

F.A. RTE.	SECTION	COUNTY	TOTAL SHEETS	SHEET NO.
• (X1-6-2)HBK-2, HB-1,2; (1X-1R-1	WILLIAMSON	968	833	
• F.A.I. 57 AND F.A.P. 331	CONTRACT NO. 78182			
FED. ROAD DIST. NO.	ILLINOIS FED. AID PROJECT			