
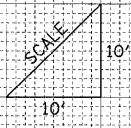


DATE	
BY	
ORIGINAL SURVEY	
SURVEYED	
PLOTTED	
NOTE BOOK	
AREAS CHECKED	
NO.	

DATE	
BY	
ORIGINAL SURVEY	
SURVEYED	
PLOTTED	
NOTE BOOK	
AREAS CHECKED	
NO.	

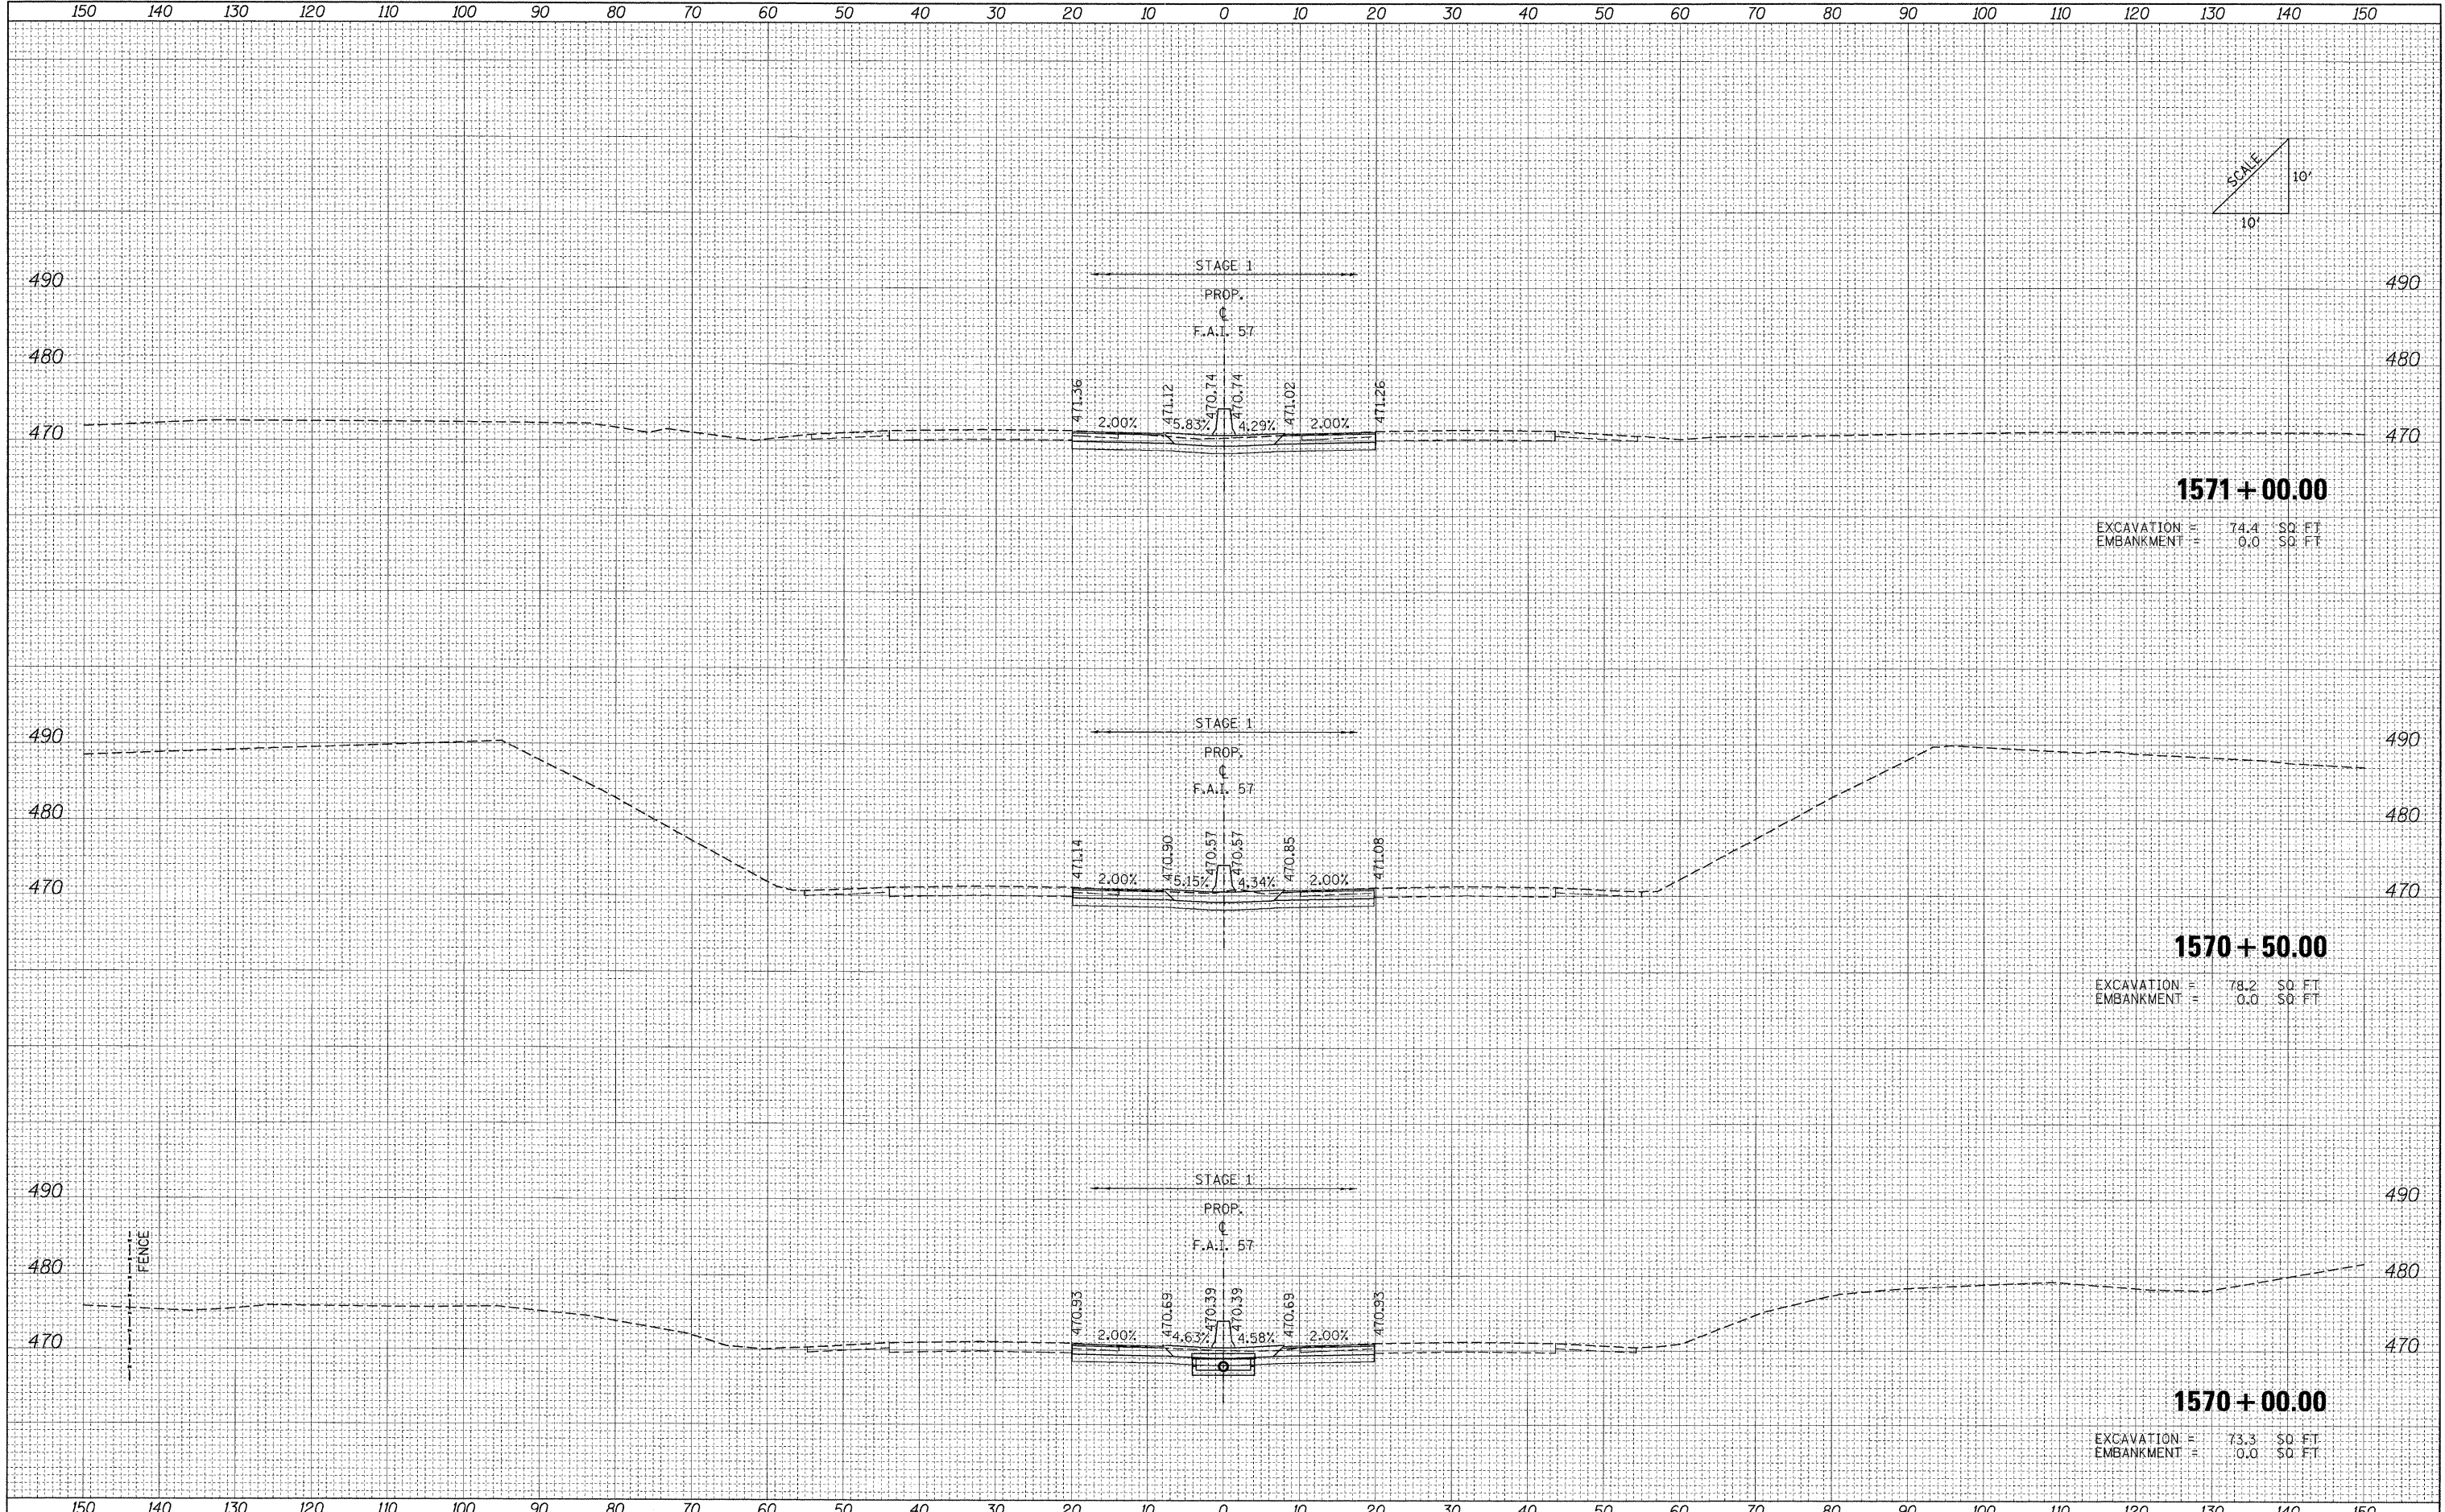

1571 + 00.00
 EXCAVATION = 74.4 SQ. FT.
 EMBANKMENT = 0.0 SQ. FT.

1570 + 50.00
 EXCAVATION = 78.2 SQ. FT.
 EMBANKMENT = 0.0 SQ. FT.

1570 + 00.00
 EXCAVATION = 73.3 SQ. FT.
 EMBANKMENT = 0.0 SQ. FT.

FILE NAME = ...10978182-sht-XCS.157 South.dgn

USER NAME = Rob Heady
 DESIGNED - MJO
 DRAWN - MJO
 CHECKED - BJD
 DATE - 10/07/11

REVISED -
 REVISED -
 REVISED -
 REVISED -

**STATE OF ILLINOIS
 DEPARTMENT OF TRANSPORTATION**

CROSS SECTIONS: F.A.I. 57

SCALE: SHEET NO. OF SHEETS STA. 1570+00.00 TO STA. 1571+00.00

F.A. RTE.	SECTION	COUNTY	TOTAL SHEETS	SHEET NO.
• XI-6-2HBK-2, HB-1,2; IX-1R-1		WILLIAMSON	968	839
• F.A.I. 57 AND F.A.P. 331				CONTRACT NO. 78182
FED. ROAD DIST. NO.	ILLINOIS FED. AID PROJECT			