
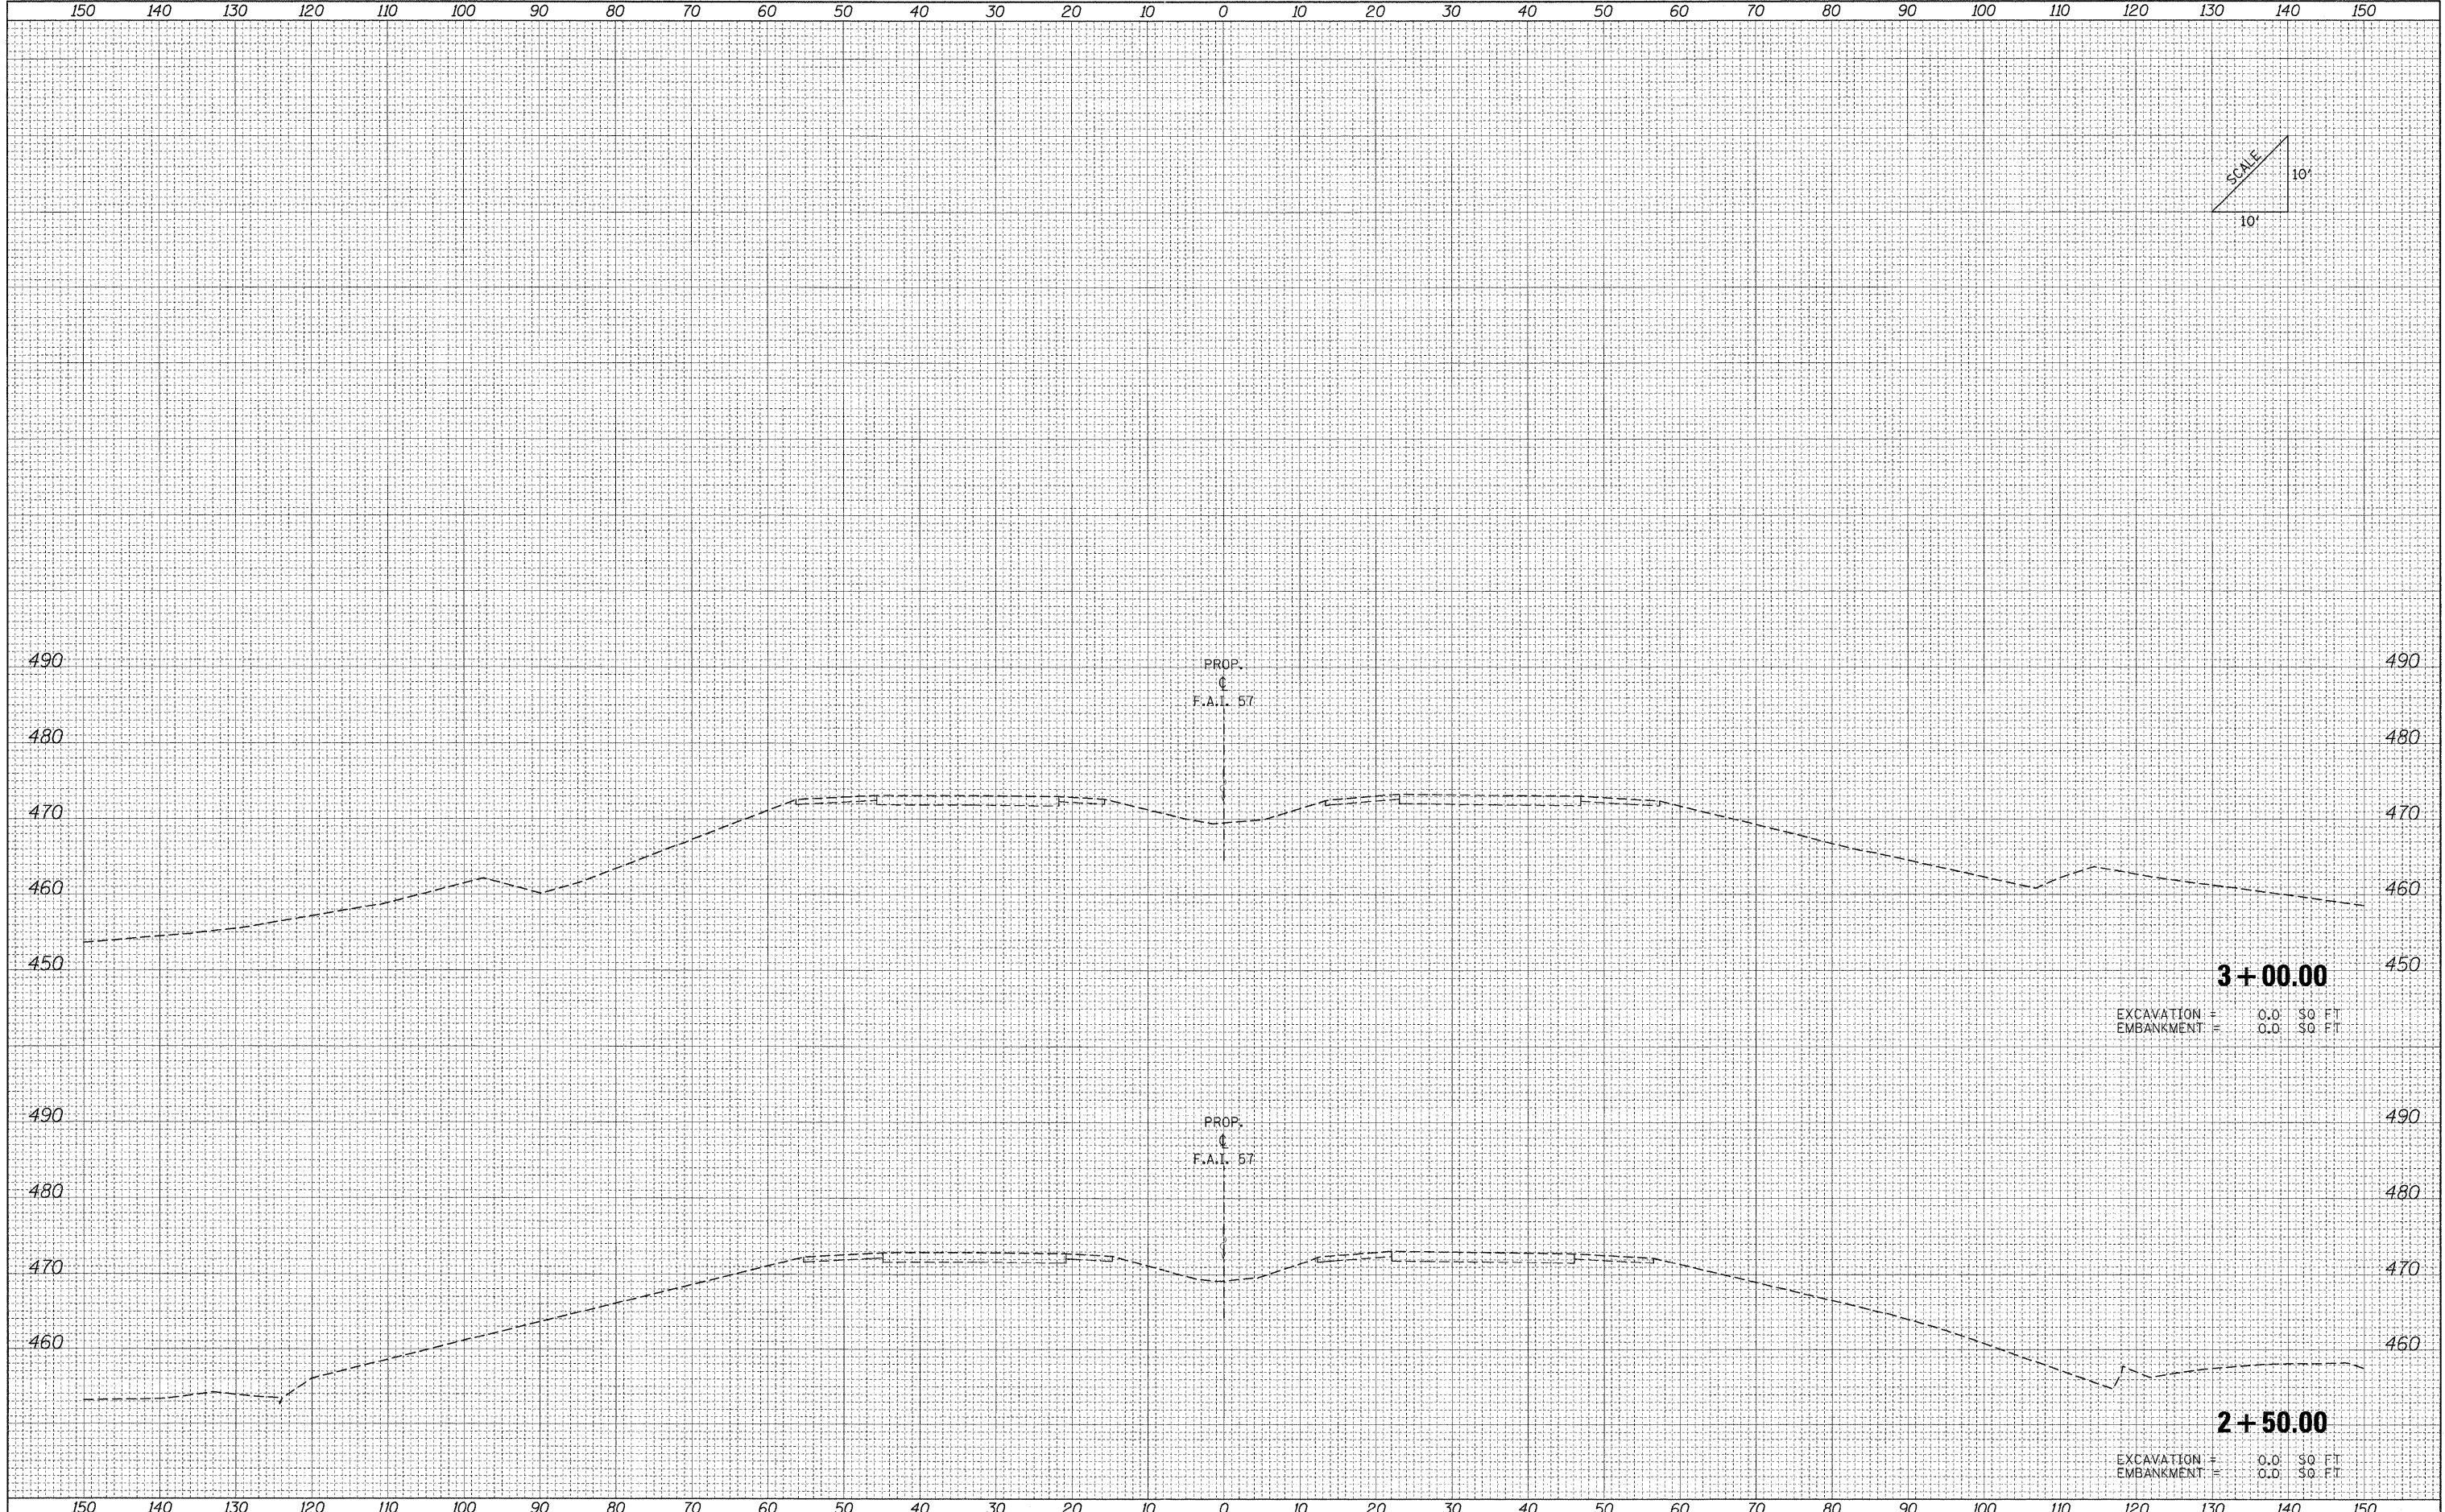


| | |
|--------------|---------------|
| DATE | |
| BY | |
| FINAL SURVEY | SURVICTED |
| NOTE BOOK | PLOTTED |
| NO. | REPLATE |
| | AREAS CHECKED |

| | |
|-----------------|---------------|
| DATE | |
| BY | |
| ORIGINAL SURVEY | SURVICTED |
| NOTE BOOK | PLOTTED |
| NO. | REPLATE |
| | AREAS CHECKED |

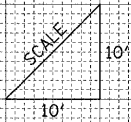

3 + 00.00
 EXCAVATION = 0.0 \$0 FT
 EMBANKMENT = 0.0 \$0 FT

2 + 50.00
 EXCAVATION = 0.0 \$0 FT
 EMBANKMENT = 0.0 \$0 FT

FILE NAME = ...D978182-sht-XCS_157 Southdgn

| | | |
|-----------------------------|-----------------|-----------|
| USER NAME = Rob Heady | DESIGNED - MJO | REVISED - |
| | DRAWN - MJO | REVISED - |
| PLOT SCALE = 10.0000' / IN. | CHECKED - BJD | REVISED - |
| PLOT DATE = 10/10/2011 | DATE - 10/07/11 | REVISED - |

**STATE OF ILLINOIS
 DEPARTMENT OF TRANSPORTATION**

| | | | |
|----------------------------------|-----------|----|------------------------------|
| CROSS SECTIONS: F.A.I. 57 | | | |
| SCALE: | SHEET NO. | OF | SHEETS |
| | | | STA. 2+50.00 TO STA. 3+00.00 |

| F.A. RTE. | SECTION | COUNTY | TOTAL SHEETS | SHEET NO. |
|---------------------|----------------------------------|------------|--------------|--------------------|
| * | (X1-6-2)HBK-2, HB-1,2; (1X-1R-1) | WILLIAMSON | 968 | 843 |
| * | F.A.I. 57 AND F.A.P. 331 | | | CONTRACT NO. 78182 |
| FED. ROAD DIST. NO. | ILLINOIS FED. AID PROJECT | | | |