
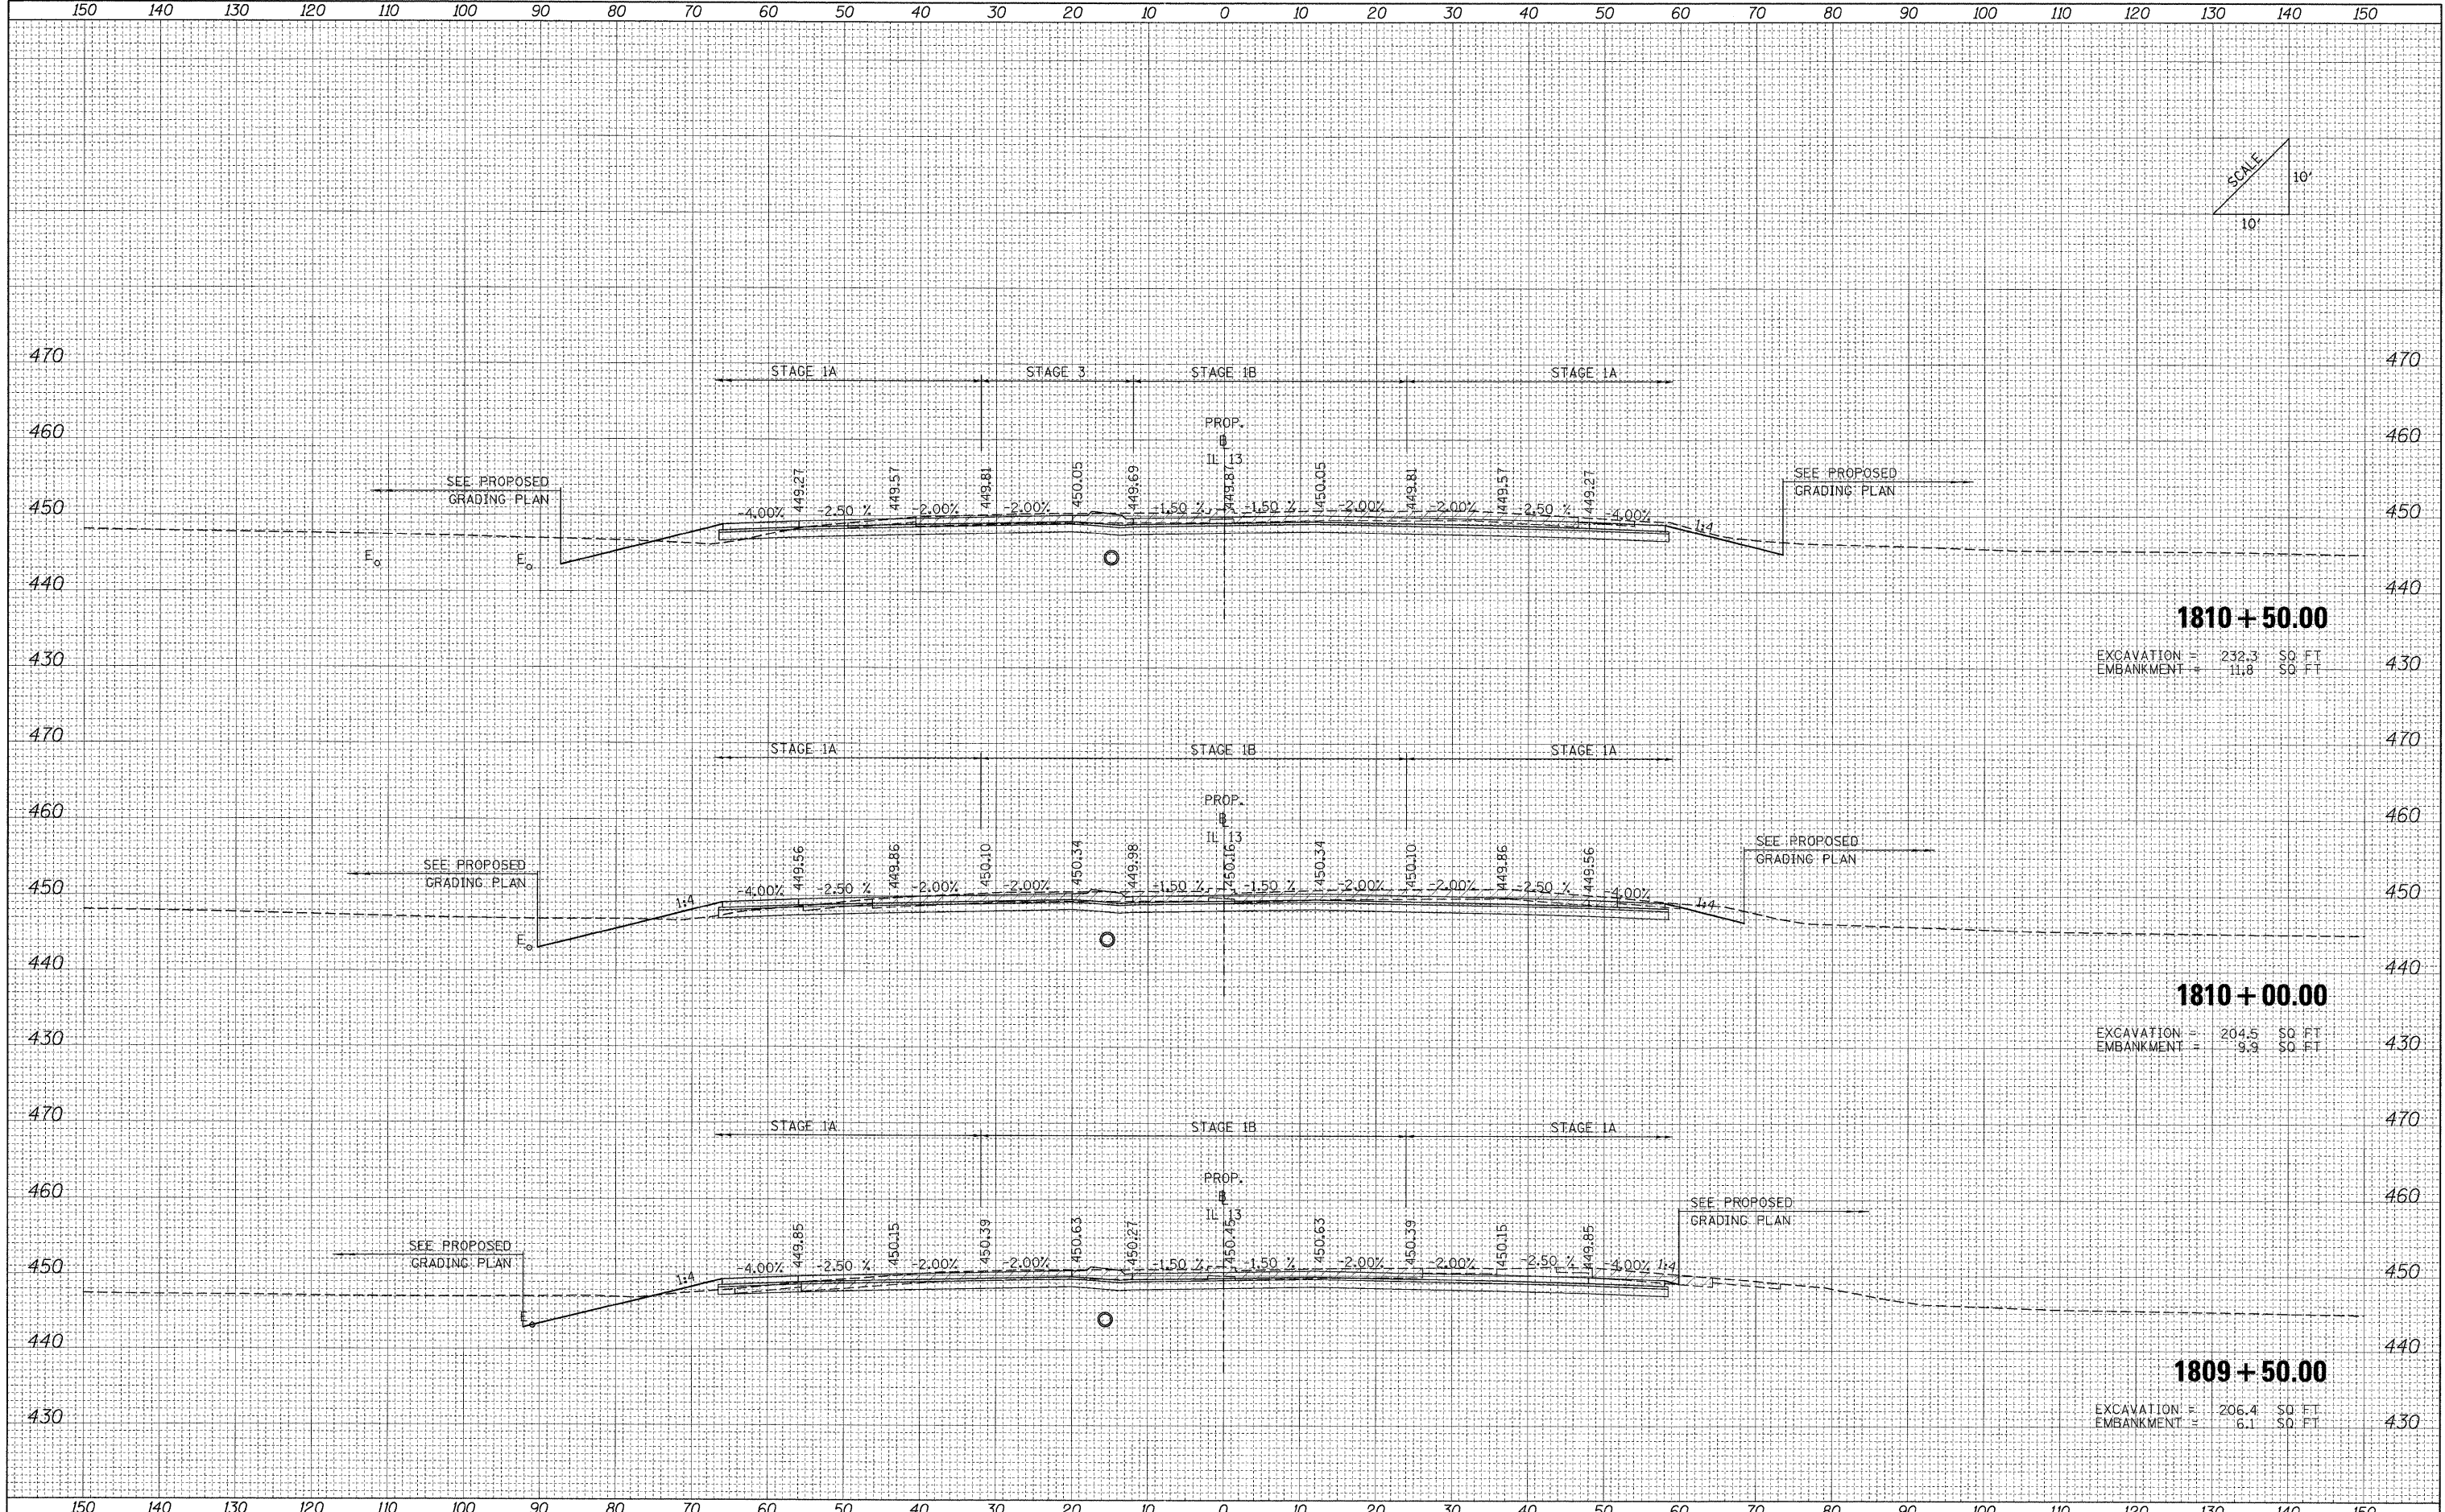


BY	DATE
FINAL SURVEY	
SURVEYED	
PLOTTED	
NOTE BOOK	
AREAS CHECKED	
NO.	

BY	DATE
ORIGINAL SURVEY	
SURVEYED	
PLOTTED	
NOTE BOOK	
AREAS CHECKED	
NO.	

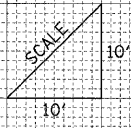

1810 + 50.00
 EXCAVATION = 232.3 SQ FT
 EMBANKMENT = 11.8 SQ FT

1810 + 00.00
 EXCAVATION = 204.5 SQ FT
 EMBANKMENT = 9.9 SQ FT

1809 + 50.00
 EXCAVATION = 206.4 SQ FT
 EMBANKMENT = 6.1 SQ FT

FILE NAME = ...D:\978182-sht-XCS_IL13.dgn

USER NAME = Rob Heady	DESIGNED - MJO	REVISED -
	DRAWN - MJO	REVISED -
	CHECKED - BJD	REVISED -
	DATE - 10/07/11	REVISED -

**STATE OF ILLINOIS
DEPARTMENT OF TRANSPORTATION**

CROSS SECTIONS: F.A.P 331 (IL 13)			
SCALE:	SHEET NO.	OF SHEETS	STA. 1809+50.00 TO STA. 1810+50.00

F.A. RTE.	SECTION	COUNTY	TOTAL SHEETS	SHEET NO.
•	(X1-6-2)HBK-2, HB-1,2; (IX-1R-1	WILLIAMSON	968	852
•	F.A.I. 57 AND F.A.P. 331			CONTRACT NO. 78182
FED. ROAD DIST. NO.		ILLINOIS FED. AID PROJECT		