


| | |
|---------------|--|
| DATE | |
| BY | |
| SURVEYED | |
| PLOTTED | |
| TEMPLATE | |
| NO. BOOK | |
| AREAS CHECKED | |
| NO. | |

| | |
|---------------|--|
| DATE | |
| BY | |
| SURVEYED | |
| PLOTTED | |
| TEMPLATE | |
| NO. BOOK | |
| AREAS CHECKED | |
| NO. | |

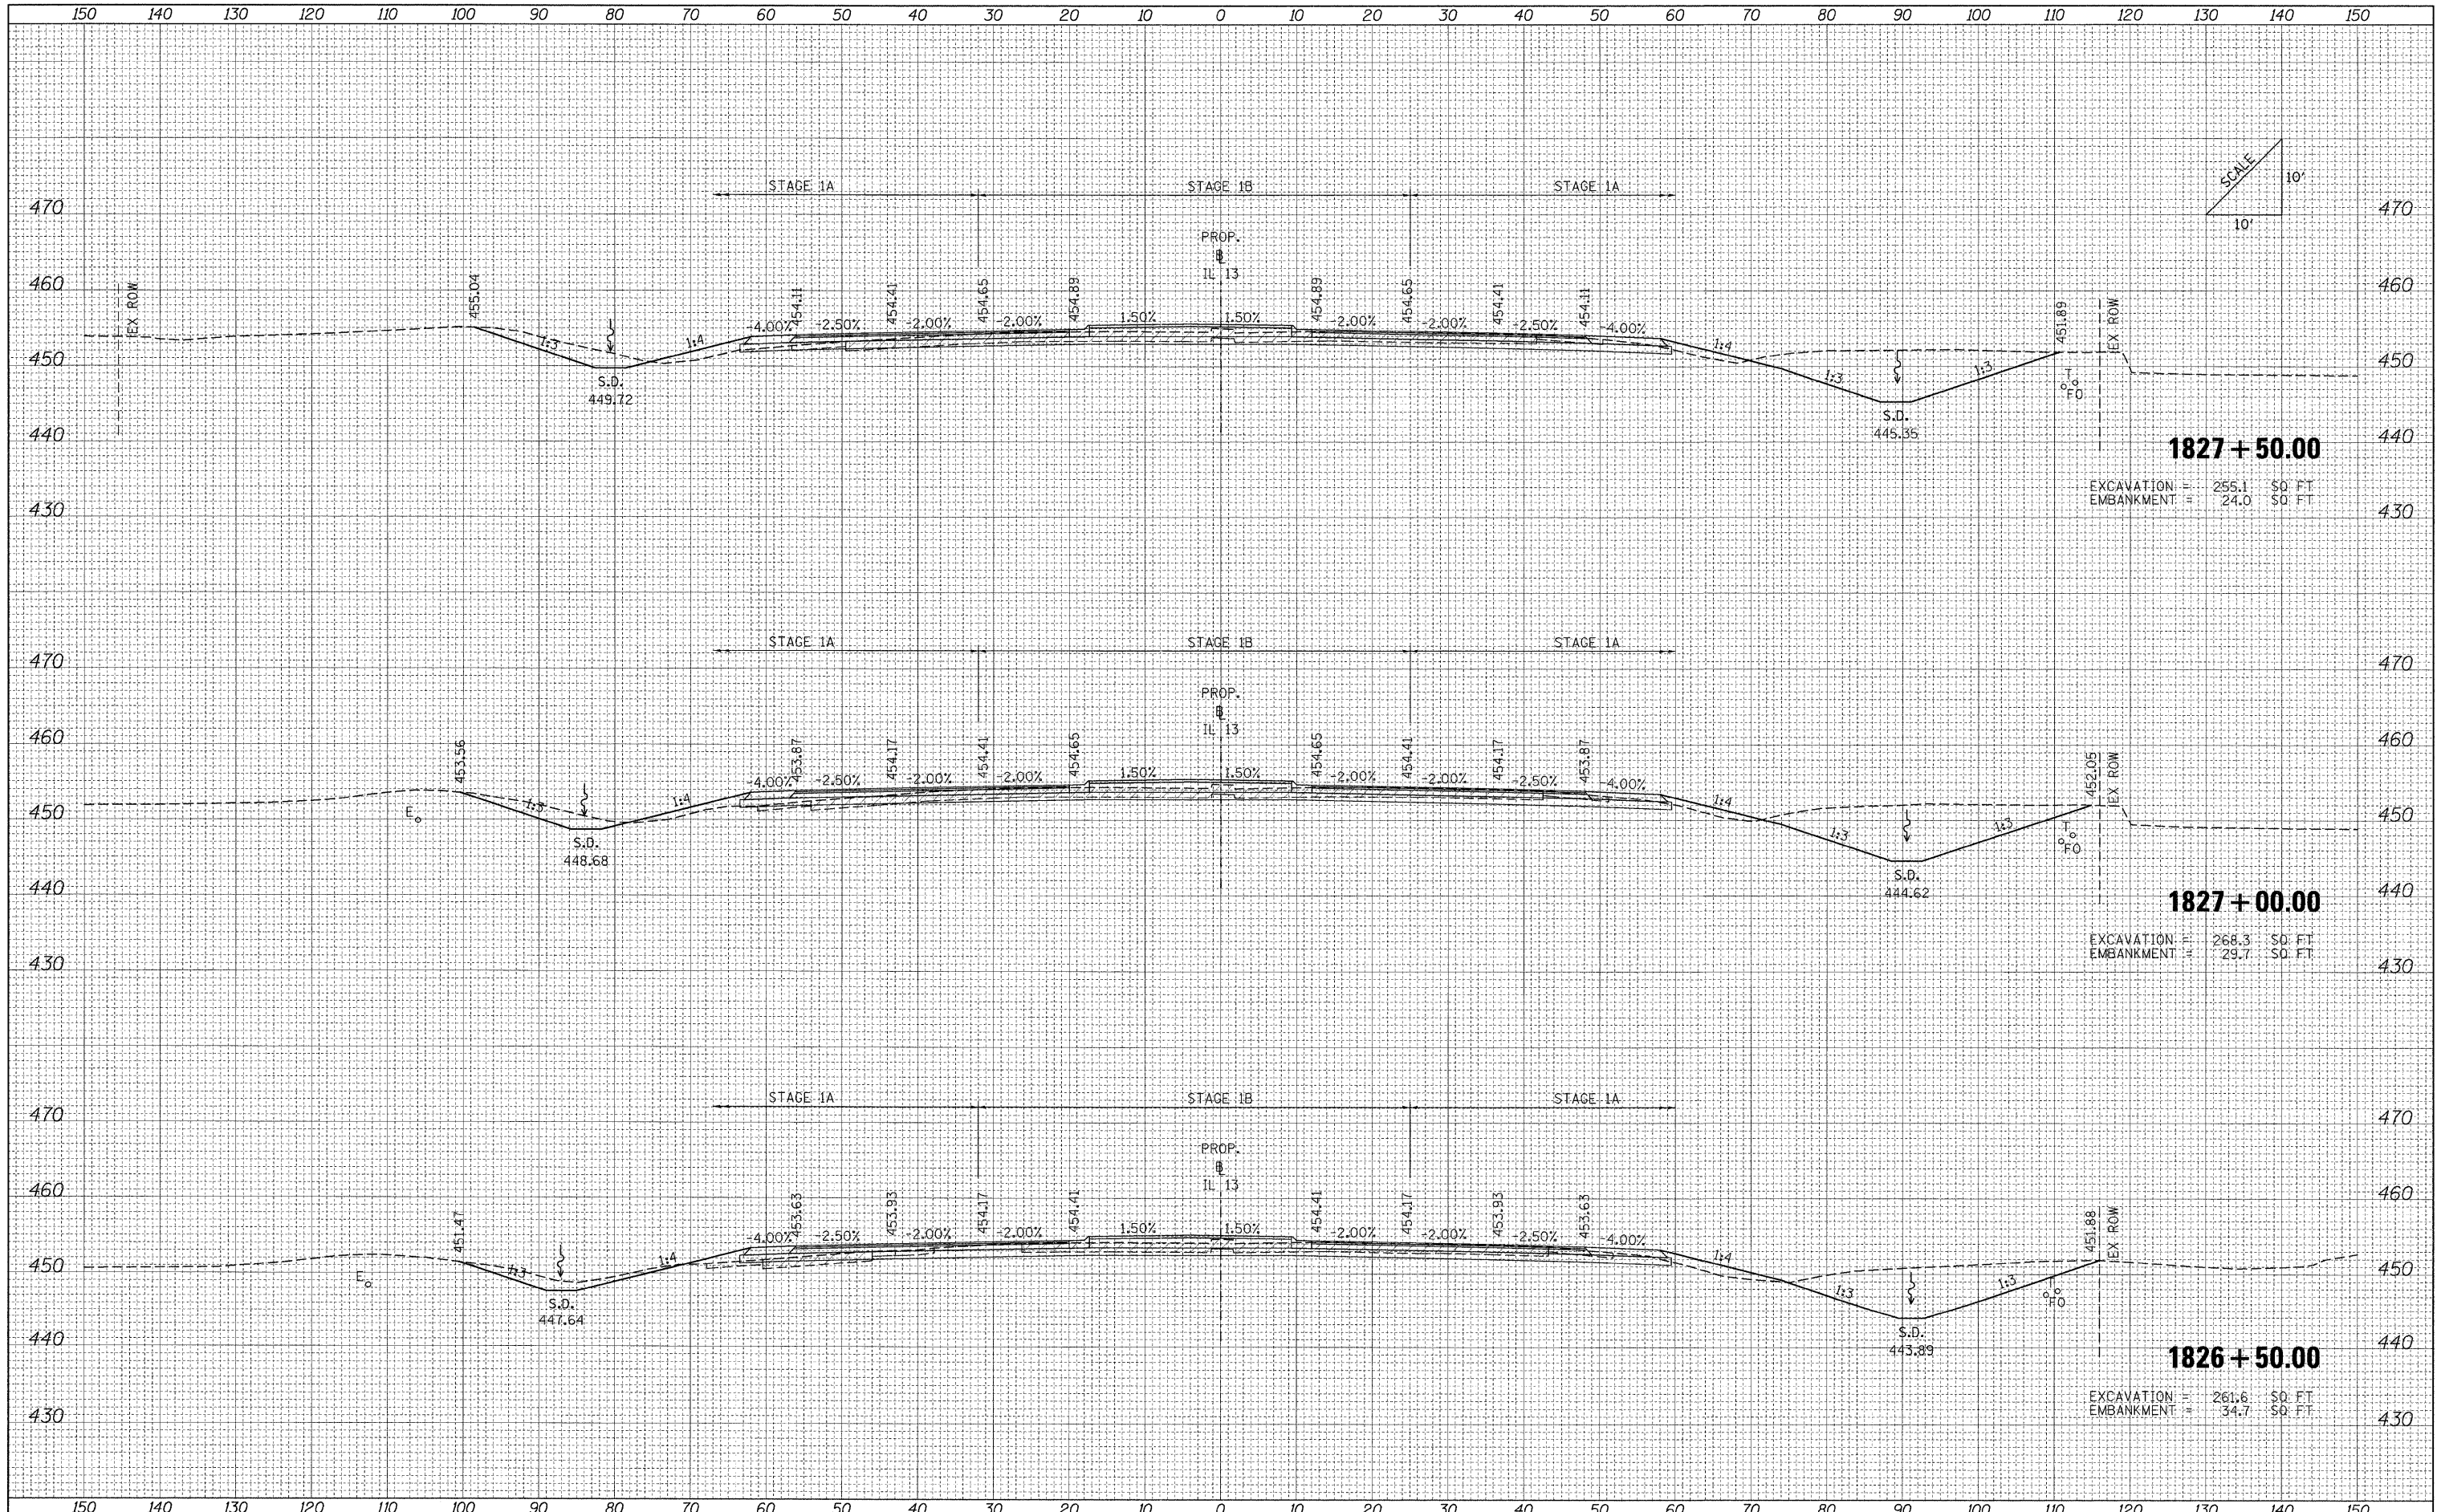

| | | | | | | | | | | |
|--|-----------------------------|-----------------|-----------|---|--|-----------------------------------|---------------------------|--------|--------------|-----------|
| FILE NAME = ...D978182-ehc-XC5_IL13.dgn | USER NAME = Rob Heady | DESIGNED - MJO | REVISED - | STATE OF ILLINOIS DEPARTMENT OF TRANSPORTATION | CROSS SECTIONS: F.A.P 331 (IL 13) | F.A. RTE. | SECTION | COUNTY | TOTAL SHEETS | SHEET NO. |
| | PLOT SCALE = 10.0000' / IN. | DRAWN - MJO | REVISED - | | | • 0X1-6-2JHBK-2, HB-1,2; (1X-1R-1 | WILLIAMSON | 968 | 864 | |
| | PLOT DATE = 10/07/2011 | CHECKED - BJD | REVISED - | | | • F.A.I. 57 AND F.A.P. 331 | CONTRACT NO. 78182 | | | |
| | | DATE - 10/07/11 | REVISED - | | | FED. ROAD DIST. NO. | ILLINOIS FED. AID PROJECT | | | |