
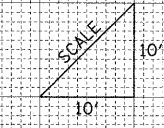


DATE	
BY	
ORIGINAL SURVEY	
SURVIVED	
PLOTTED	
TEMP. PLATE	
NOTE BOOK	
NO.	
AREAS CHECKED	

DATE	
BY	
ORIGINAL SURVEY	
SURVIVED	
PLOTTED	
TEMP. PLATE	
NOTE BOOK	
NO.	
AREAS CHECKED	

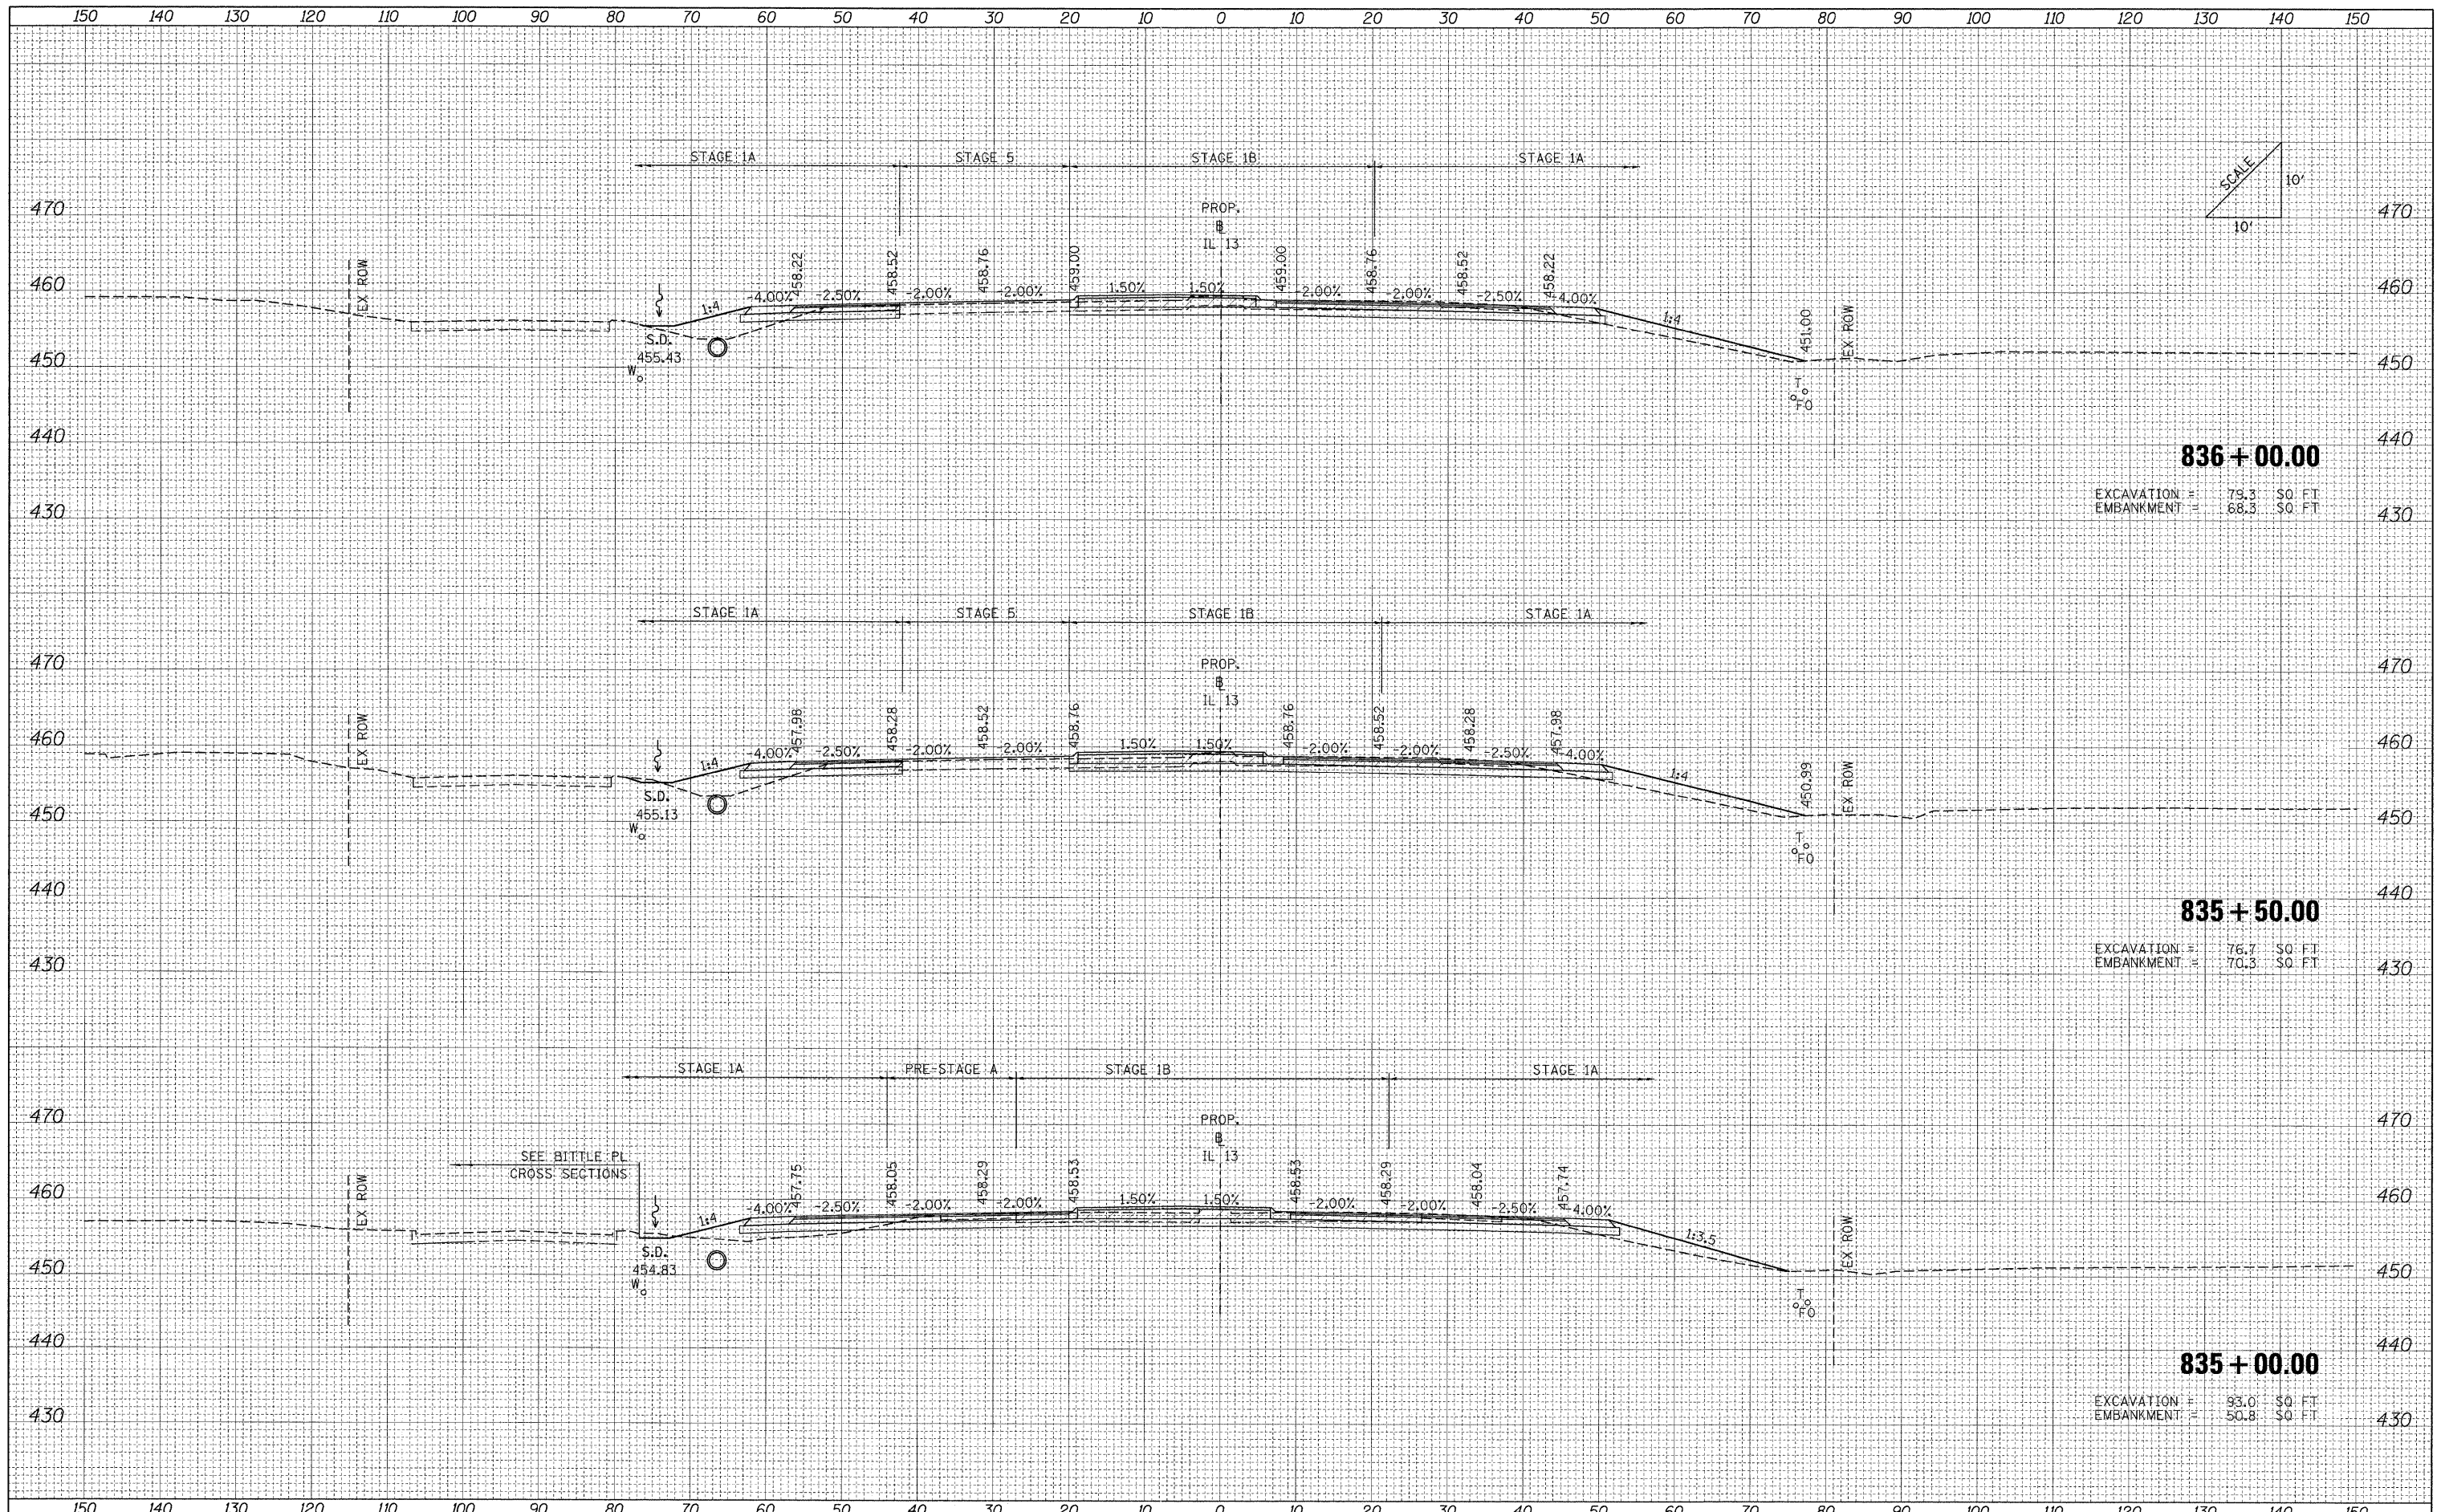

836 + 00.00

EXCAVATION = 79.3 \$0. FT
 EMBANKMENT = 88.3 \$0. FT

835 + 50.00

EXCAVATION = 76.7 \$0. FT
 EMBANKMENT = 70.3 \$0. FT

835 + 00.00

EXCAVATION = 93.0 \$0. FT
 EMBANKMENT = 50.8 \$0. FT

FILE NAME =	USER NAME = Rob Heady	DESIGNED - MJO	REVISED -	STATE OF ILLINOIS DEPARTMENT OF TRANSPORTATION	CROSS SECTIONS: F.A.P 331 (IL 13)				F.A. RTE.	SECTION	COUNTY	TOTAL SHEETS	SHEET NO.
...D978182-sht-XCS_IL13.dgn		DRAWN - MJO	REVISED -		SCALE:	SHEET NO.	OF	SHEETS	STA. 835+00.00	TO STA. 836+00.00	WILLIAMSON	968	870
		CHECKED - BJD	REVISED -								CONTRACT NO. 78182		
		DATE - 10/07/11	REVISED -								ILLINOIS FED. AID PROJECT		