


DATE	
BY	
FINAL SURVEY	
SURVEYED	
PLOTTED	
NOTE BOOK	
AREAS CHECKED	
NO.	

DATE	
BY	
ORIGINAL SURVEY	
SURVEYED	
PLOTTED	
NOTE BOOK	
AREAS CHECKED	
NO.	

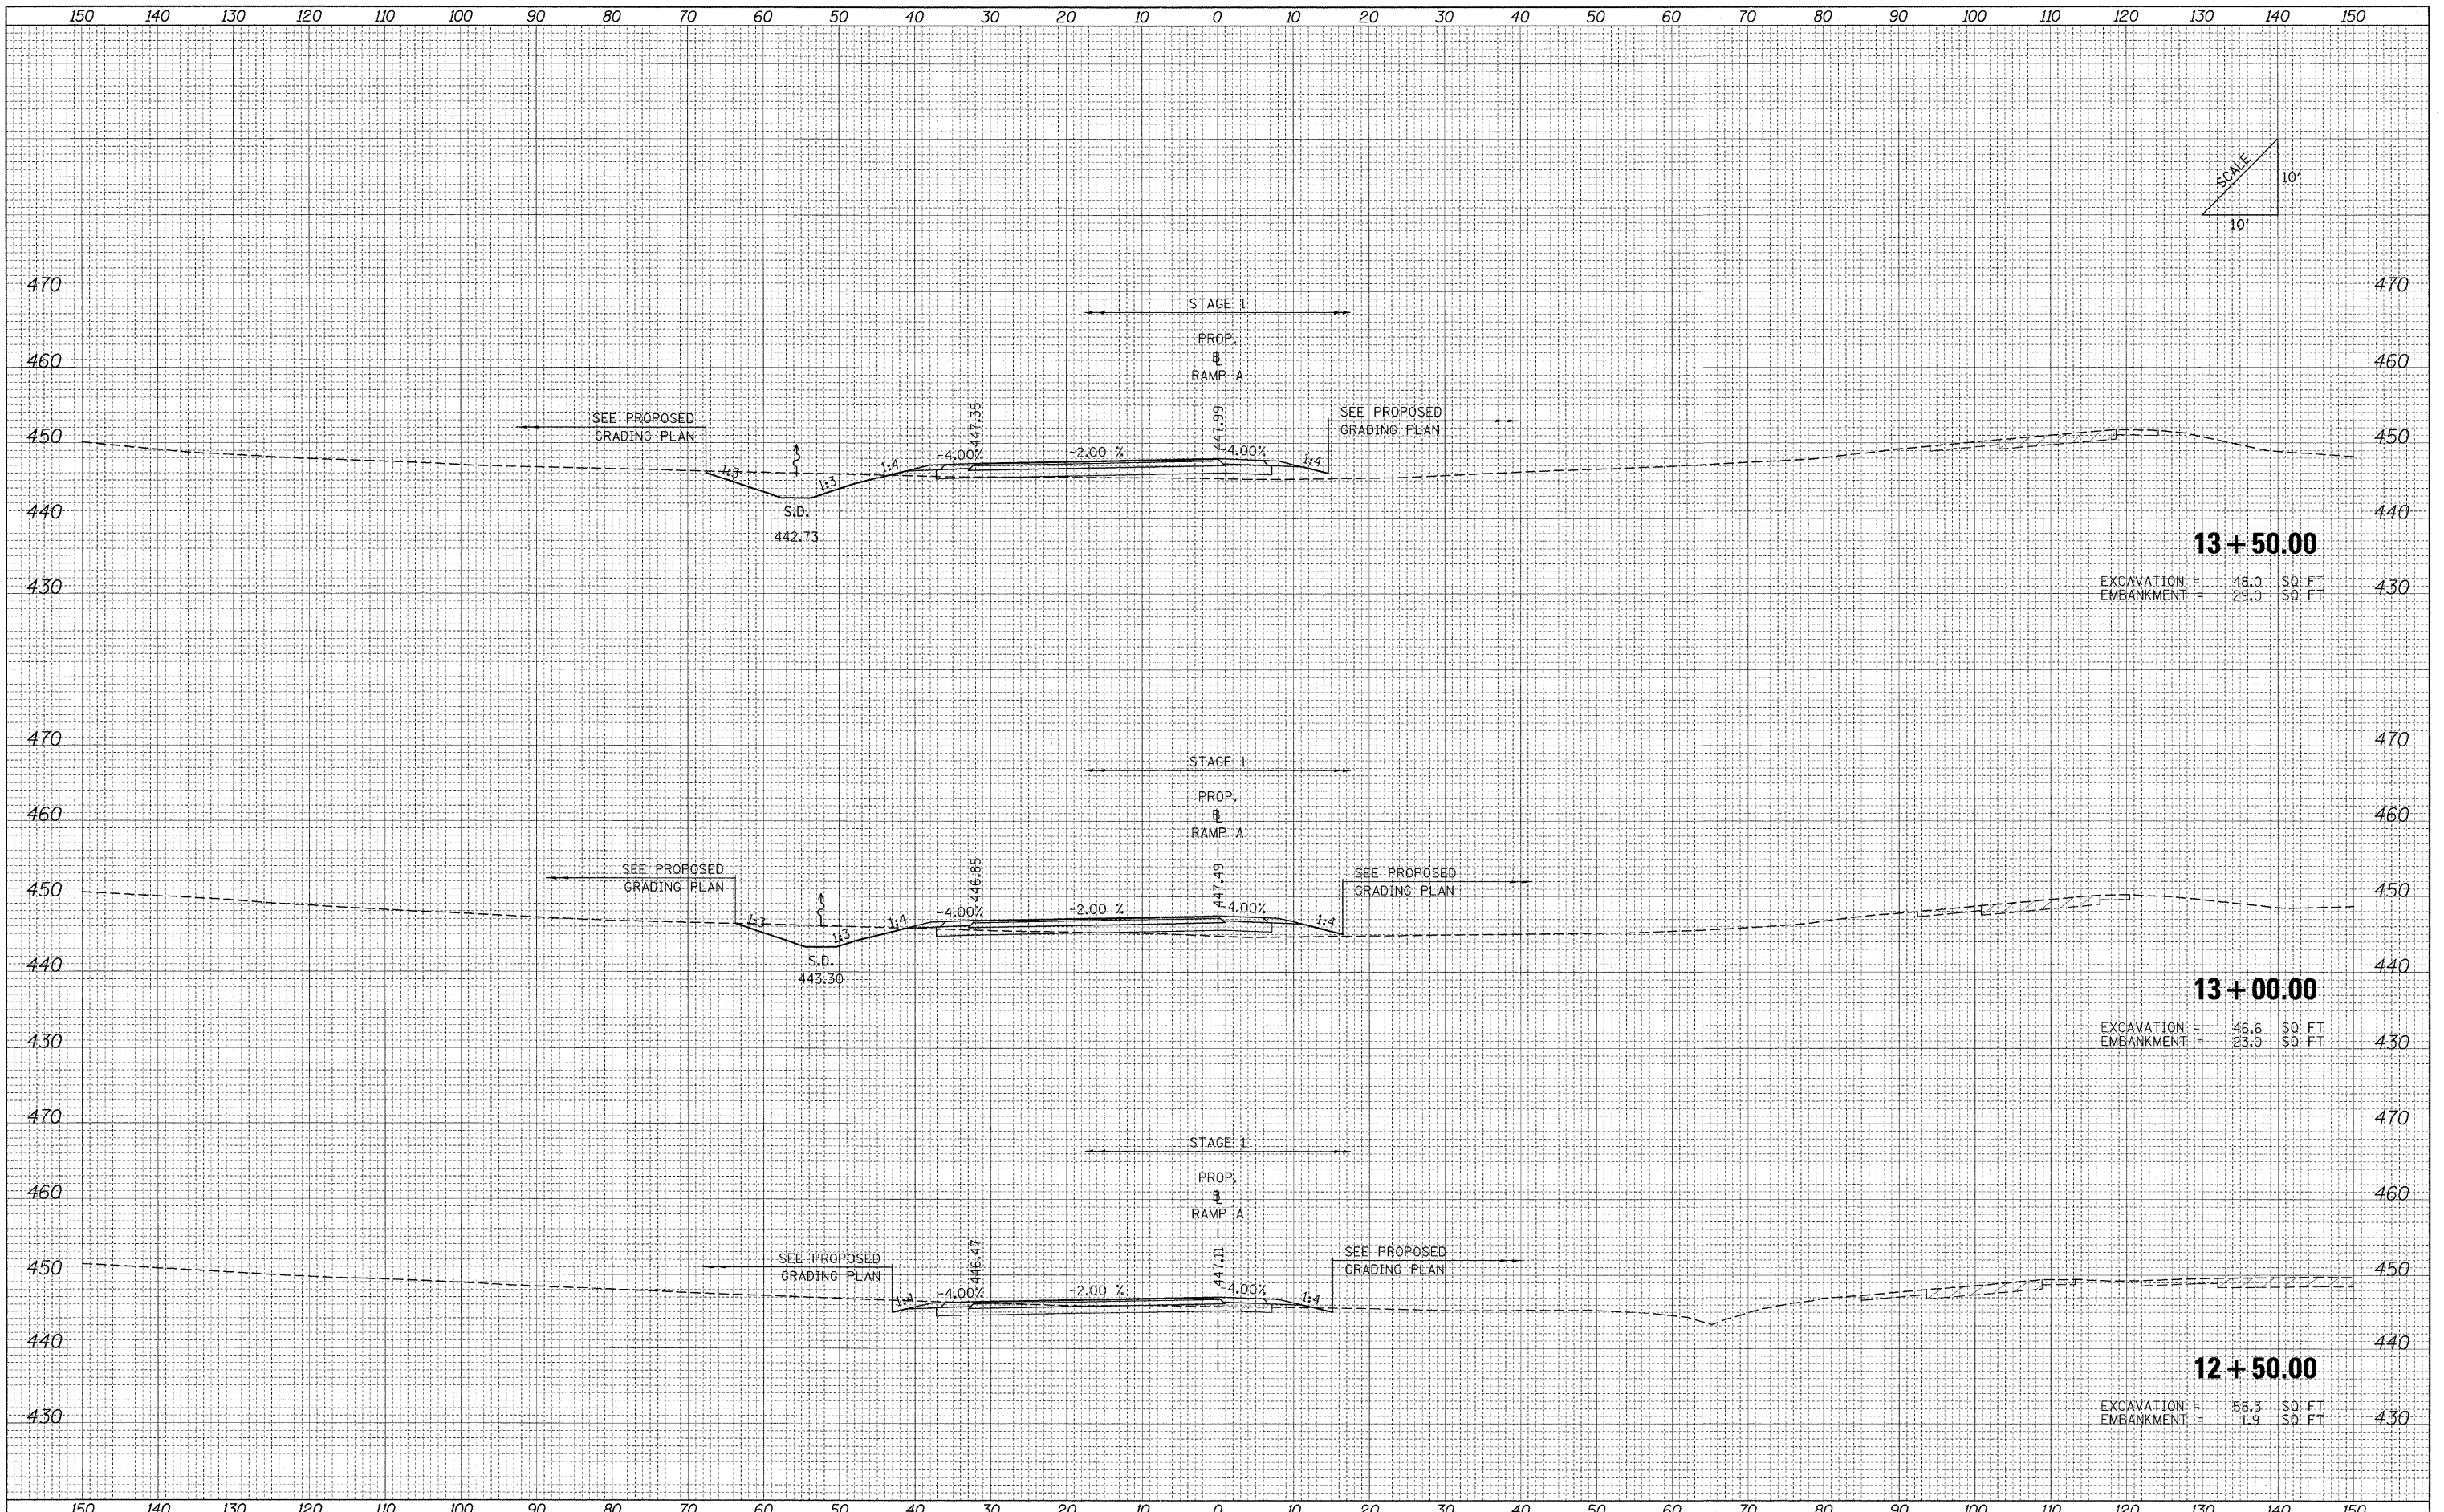

13+50.00
 EXCAVATION = 48.0 SQ. FT.
 EMBANKMENT = 29.0 SQ. FT.

13+00.00
 EXCAVATION = 46.6 SQ. FT.
 EMBANKMENT = 23.0 SQ. FT.

12+50.00
 EXCAVATION = 58.3 SQ. FT.
 EMBANKMENT = 1.9 SQ. FT.

FILE NAME =	USER NAME = Rob Heady	DESIGNED - MJO	REVISED -	STATE OF ILLINOIS DEPARTMENT OF TRANSPORTATION	CROSS SECTIONS: RAMP A				F.A. RTE.	SECTION	COUNTY	TOTAL SHEETS	SHEET NO.
...\\d978182-sht-XCS.RAMP.A.dgn		DRAWN - MJO	REVISED -		SCALE:	SHEET NO.	OF	SHEETS	STA. 12+50.00	TO STA. 13+50.00	WILLIAMSON	968	877
		CHECKED - BJD	REVISED -								CONTRACT NO. 78182		
		DATE - 10/07/11	REVISED -								ILLINOIS FED. AID PROJECT		