
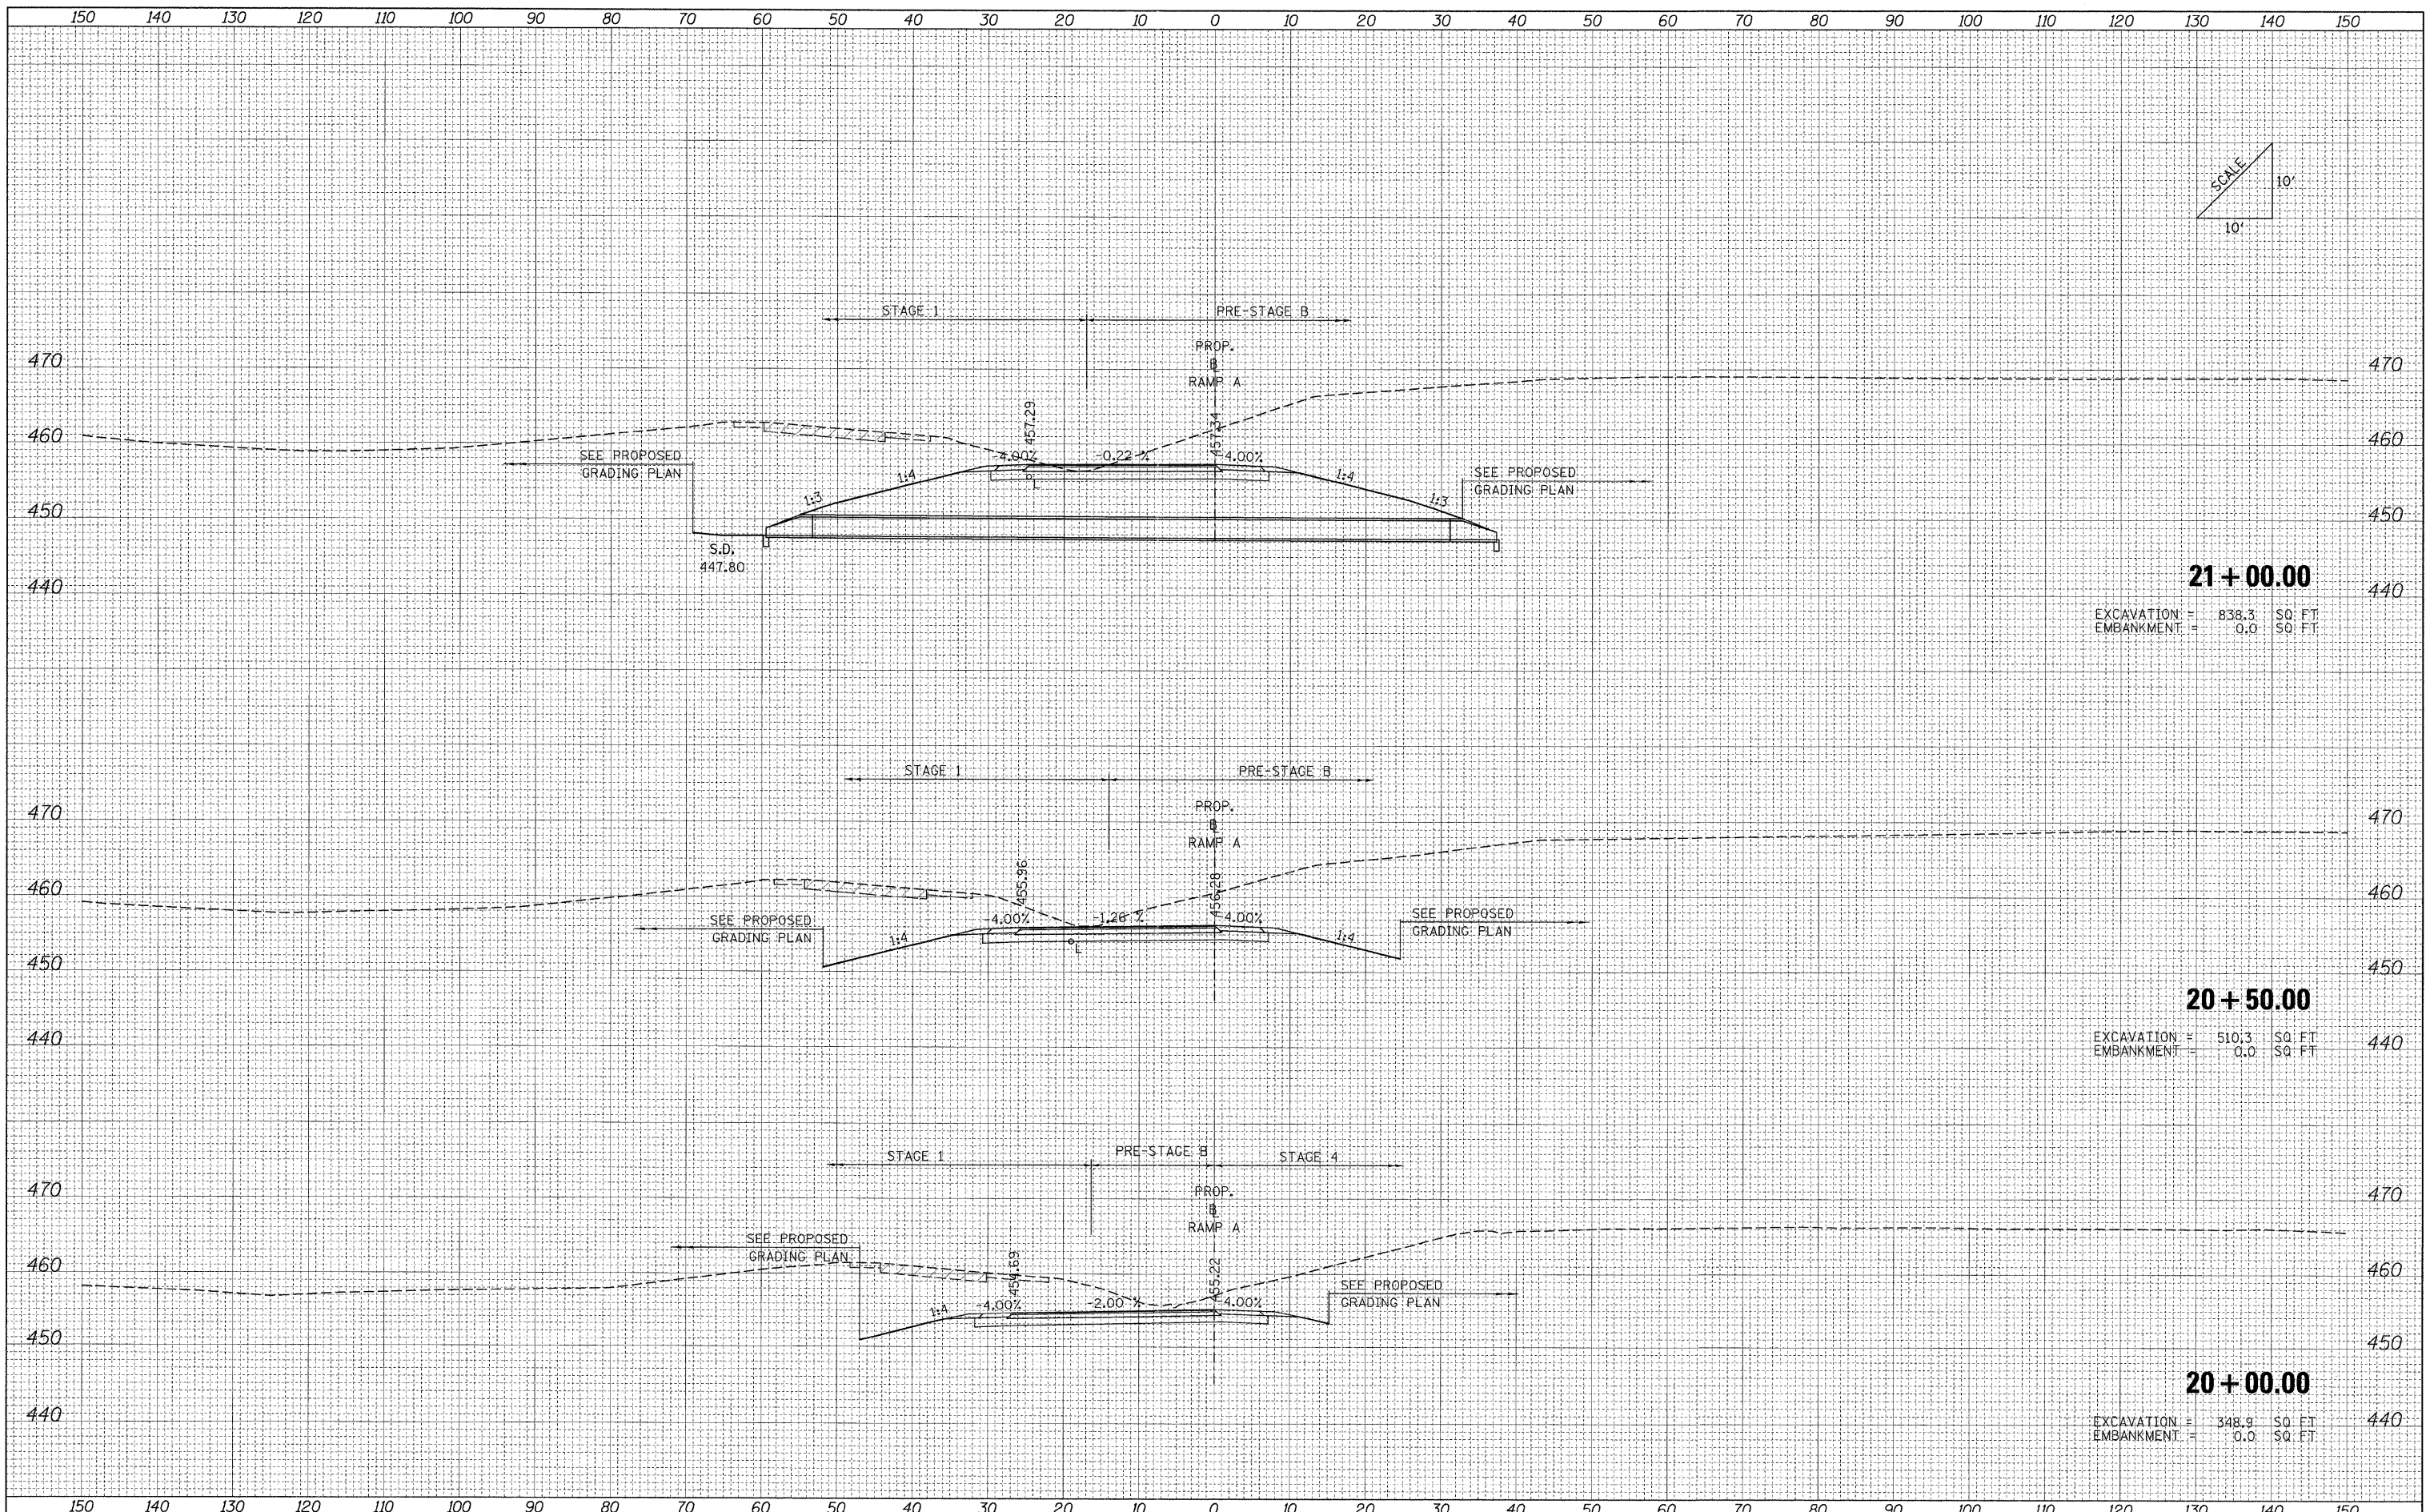


BY	DATE
SURVEYED	
PLOTTED	
NOTE BOOK	
AREAS	
CHECKED	
NO.	

BY	DATE
ORIGINAL SURVEY	
PLOTTED	
NOTE BOOK	
AREAS	
CHECKED	
NO.	

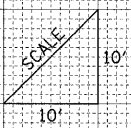

21 + 00.00
 EXCAVATION = 838.3 SQ. FT.
 EMBANKMENT = 0.0 SQ. FT.

20 + 50.00
 EXCAVATION = 510.3 SQ. FT.
 EMBANKMENT = 0.0 SQ. FT.

20 + 00.00
 EXCAVATION = 348.9 SQ. FT.
 EMBANKMENT = 0.0 SQ. FT.

FILE NAME = ...D978182-shr-XCS_RAMPA.dgn

USER NAME = Rob Healy	DESIGNED - MJO	REVISED -
	DRAWN - MJO	REVISED -
PLOT SCALE = 10.0000" / 1"	CHECKED - BJD	REVISED -
PLOT DATE = 10/11/2011	DATE - 10/07/11	REVISED -

**STATE OF ILLINOIS
 DEPARTMENT OF TRANSPORTATION**

CROSS SECTIONS: RAMP A

SCALE: SHEET NO. OF SHEETS STA. 20+00.00 TO STA. 21+00.00

F.A. RTE.	SECTION	COUNTY	TOTAL SHEETS	SHEET NO.
*	(X1-6-2)HBK-2, HB-1,2 (1X-1R-1)	WILLIAMSON	968	882
* F.A.I. 57 AND F.A.P. 331 CONTRACT NO. 78182				
FED. ROAD DIST. NO. ILLINOIS FED. AID PROJECT				