


DATE	
BY	
FINAL SURVEY	
SURVEYED	
PLOTTED	
NOTE BOOK	
AREAS CHECKED	
NO.	

DATE	
BY	
ORIGINAL SURVEY	
SURVEYED	
PLOTTED	
NOTE BOOK	
AREAS CHECKED	
NO.	

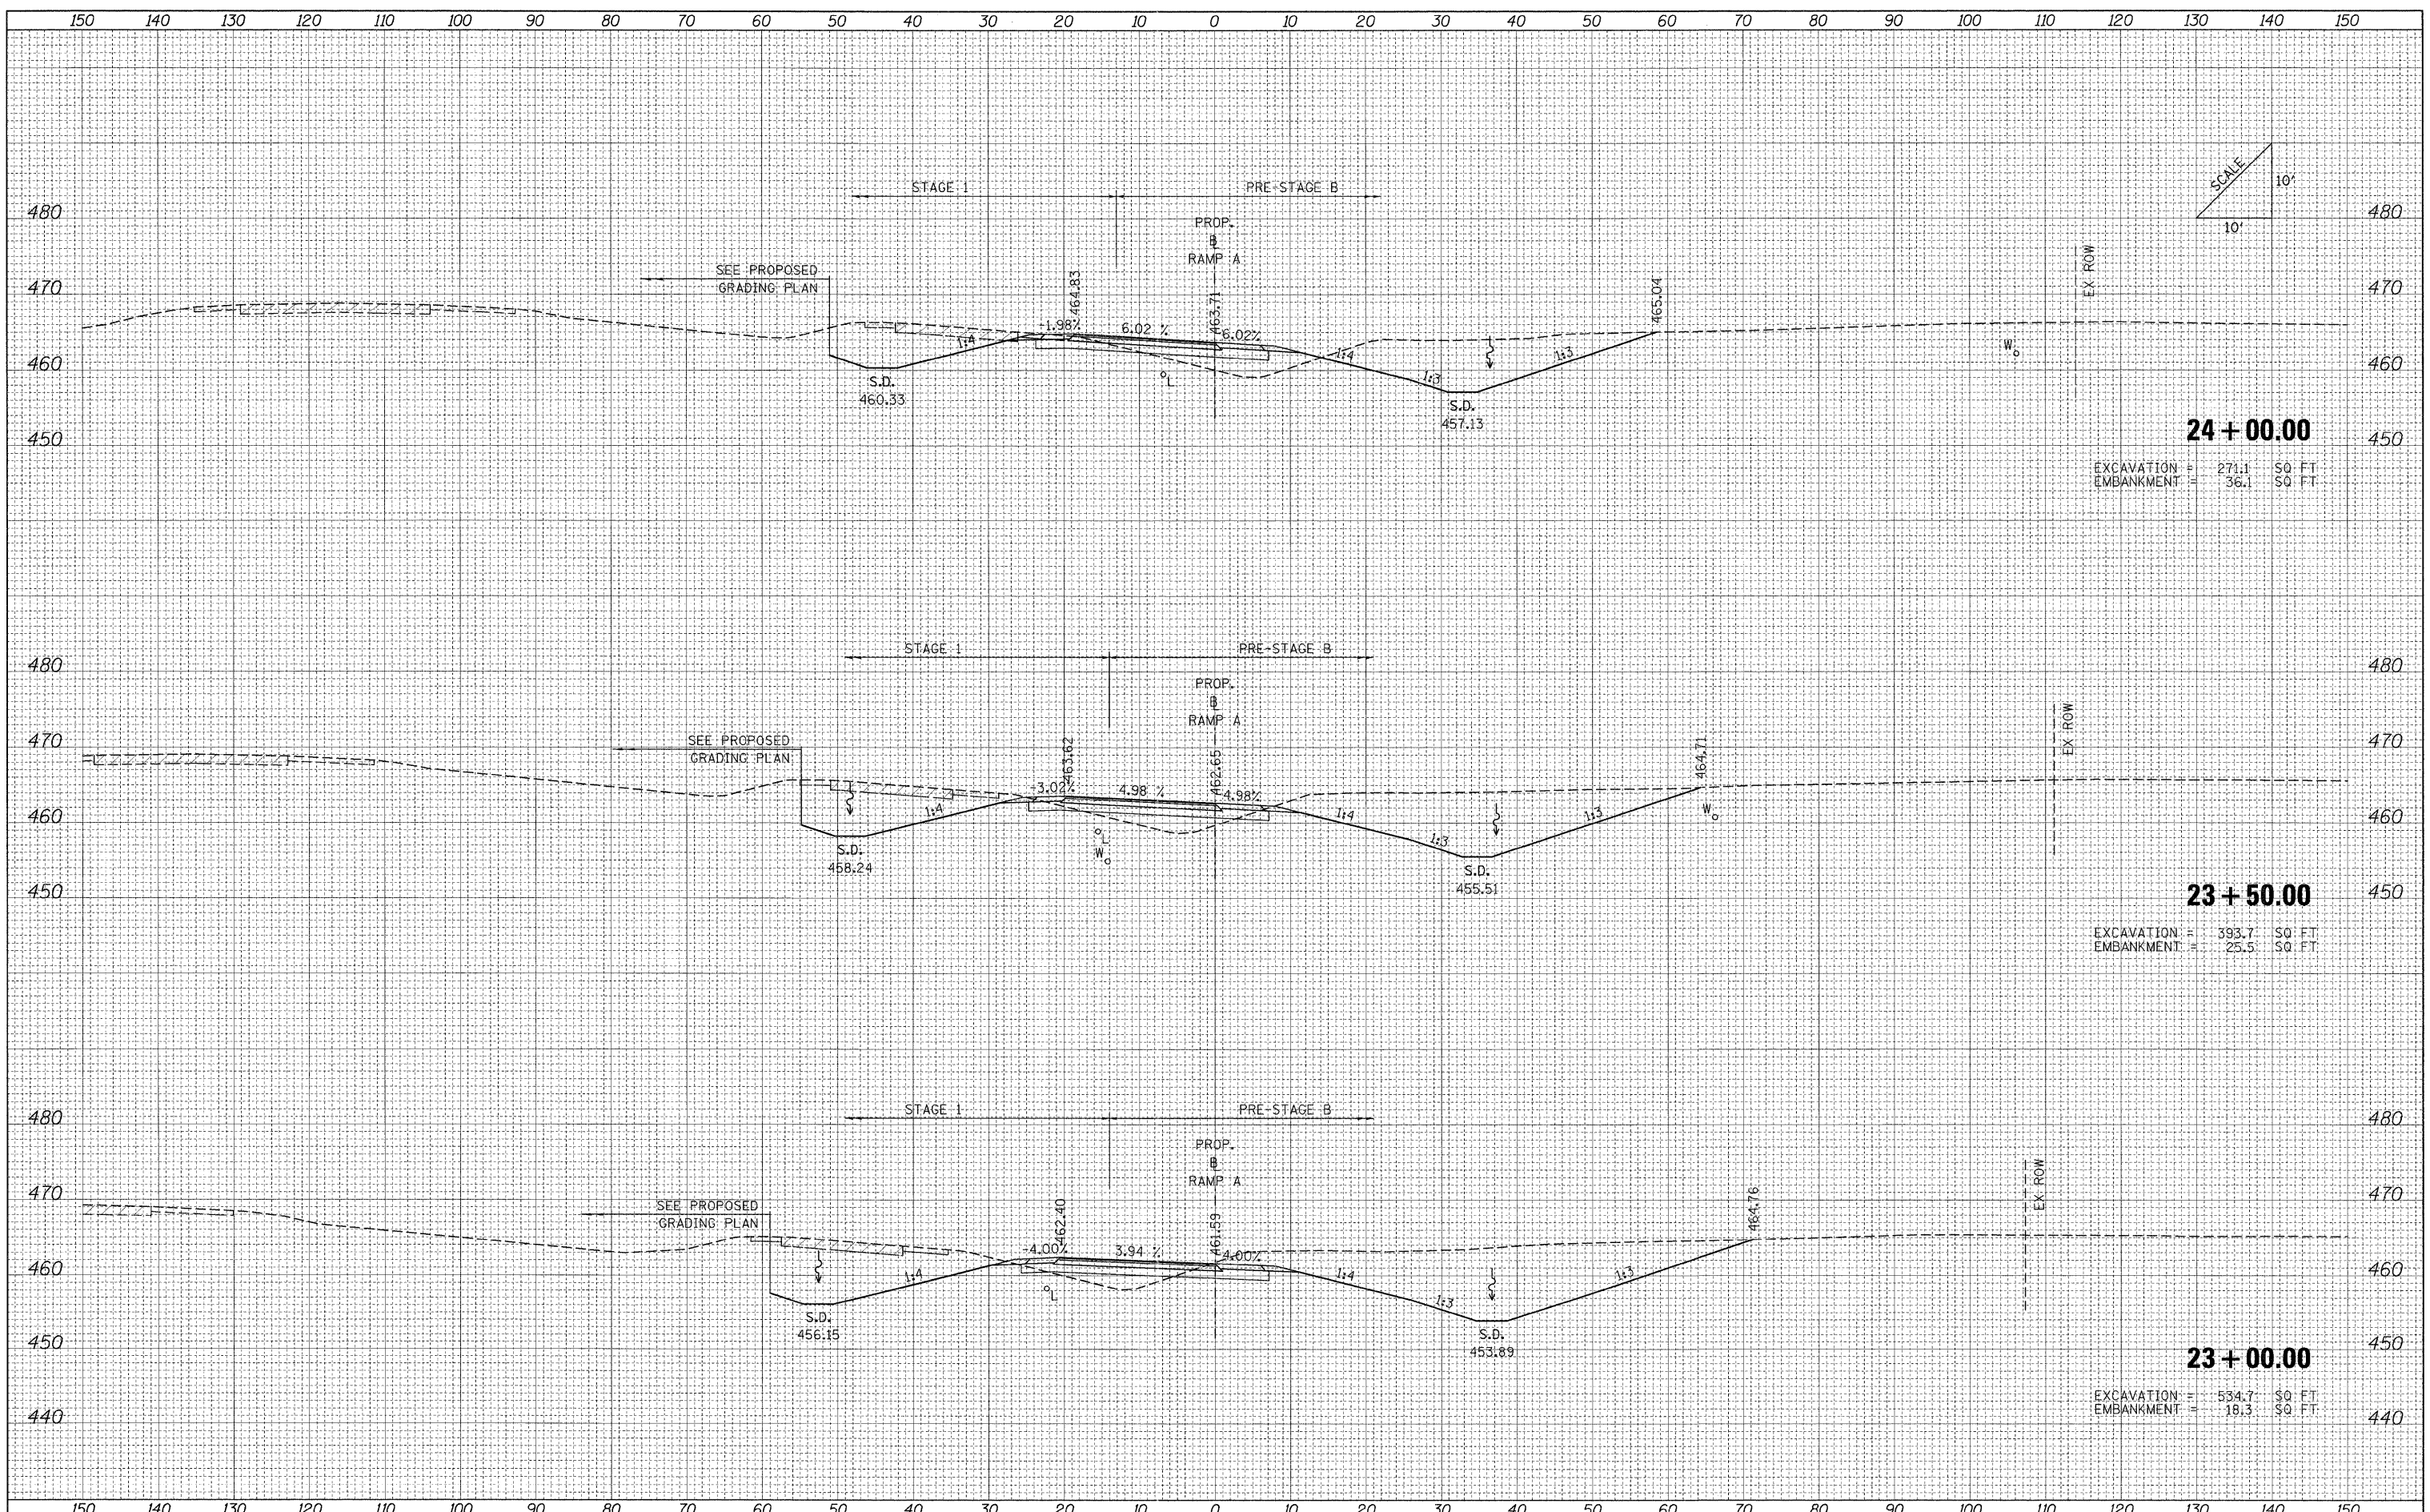

24+00.00
 EXCAVATION = 271.1 SQ FT
 EMBANKMENT = 36.1 SQ FT

23+50.00
 EXCAVATION = 393.7 SQ FT
 EMBANKMENT = 25.5 SQ FT

23+00.00
 EXCAVATION = 534.7 SQ FT
 EMBANKMENT = 18.3 SQ FT

FILE NAME =	USER NAME = Rob Heady	DESIGNED - MJO	REVISED -	STATE OF ILLINOIS DEPARTMENT OF TRANSPORTATION	CROSS SECTIONS: RAMP A			F.A. RTE.	SECTION	COUNTY	TOTAL SHEETS	SHEET NO.
...N0978182-shr-XCS_RAMPA.dgn		DRAWN - MJO	REVISED -		• (X1-6-2)HBK-2, HB-1,2; (1X-1R-1)	WILLIAMSON	968	884				
		CHECKED - BJD	REVISED -		• F.A.I. 57 AND F.A.P. 331				CONTRACT NO. 78182			
		DATE - 10/07/11	REVISED -		FED. ROAD DIST. NO.	ILLINOIS FED. AID PROJECT						
				SCALE:	SHEET NO.	OF	SHEETS	STA. 23+00.00	TO STA. 24+00.00			