


DATE	
BY	
ORIGINAL SURVEY	
SURVEYED	
PLOTTED	
NOTE BOOK	
NO.	
AREAS CHECKED	

DATE	
BY	
ORIGINAL SURVEY	
SURVEYED	
PLOTTED	
NOTE BOOK	
NO.	
AREAS CHECKED	

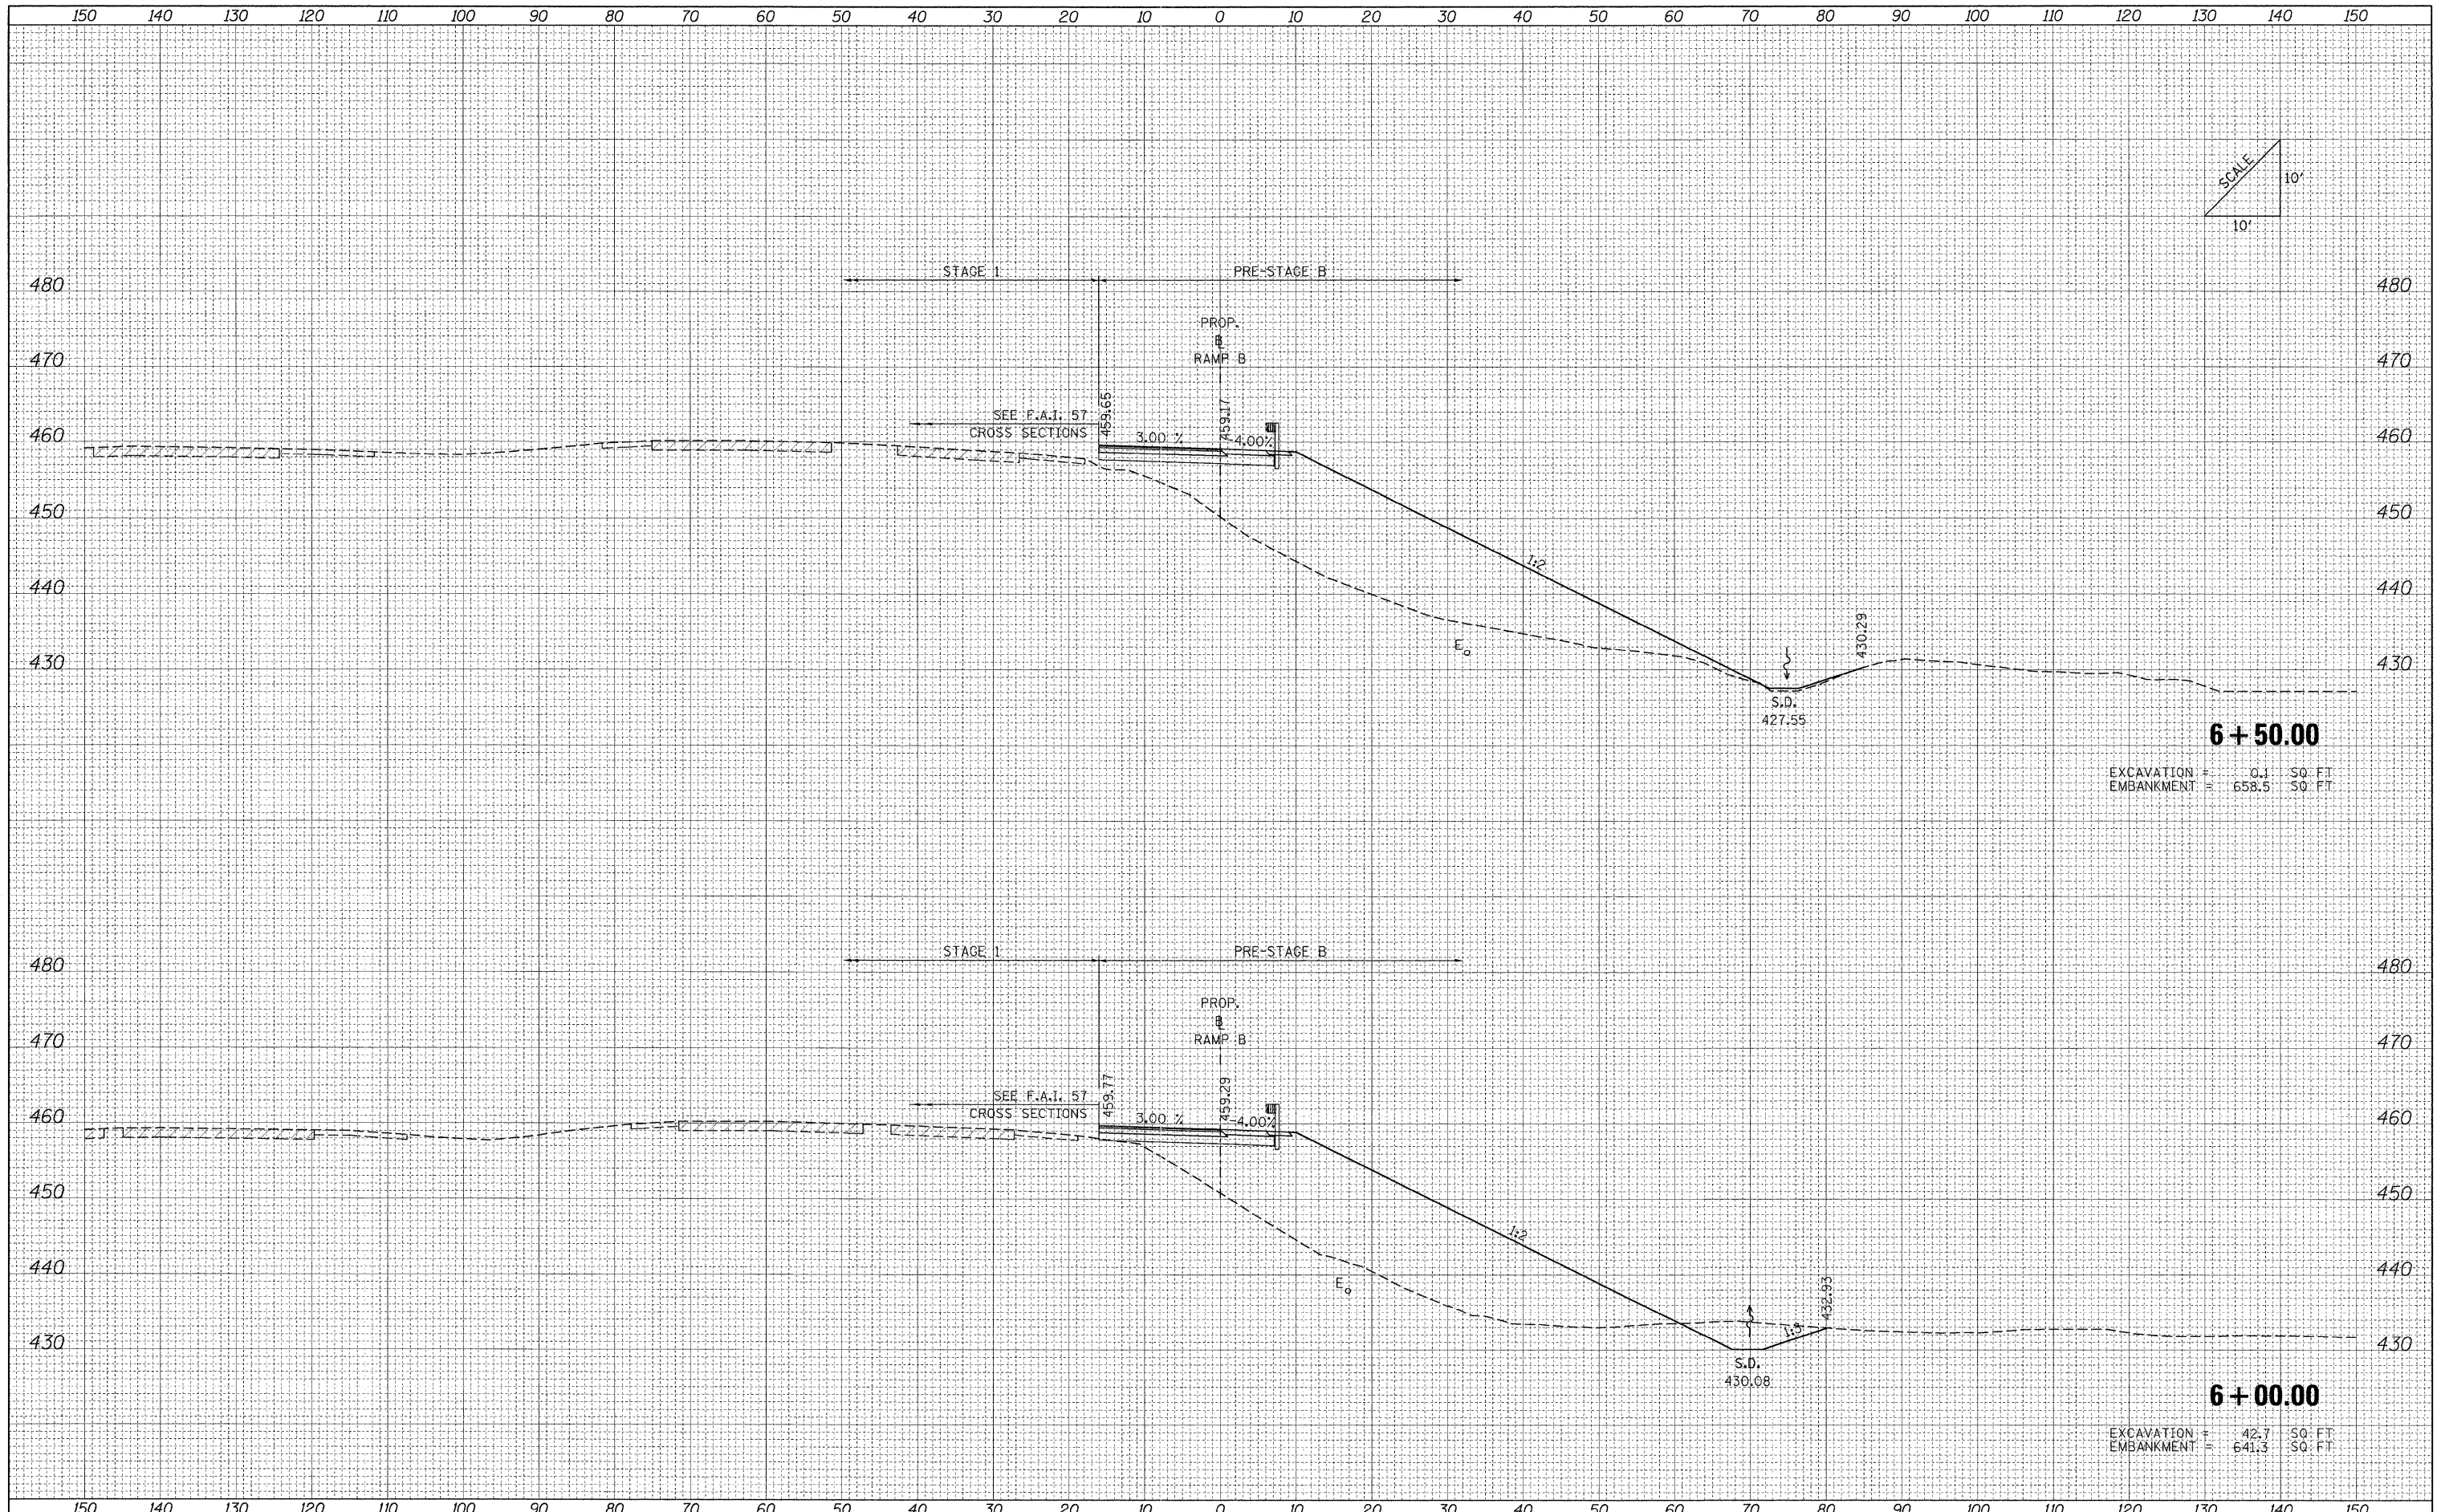

6 + 50.00
 EXCAVATION = 0.1 SQ. FT.
 EMBANKMENT = 658.5 SQ. FT.

6 + 00.00
 EXCAVATION = 42.7 SQ. FT.
 EMBANKMENT = 641.3 SQ. FT.

FILE NAME = ...\\0978182-shr-XCS_RAMPB.dgn

USER NAME = Rob Heady	DESIGNED - MJO	REVISED -
	DRAWN - MJO	REVISED -
PLOT SCALE = 10.0000' / IN.	CHECKED - BJD	REVISED -
PLOT DATE = 10/11/2011	DATE - 10/07/11	REVISED -

**STATE OF ILLINOIS
 DEPARTMENT OF TRANSPORTATION**

CROSS SECTIONS: RAMP B

SCALE: SHEET NO. OF SHEETS STA. 6+00.00 TO STA. 6+50.00

F.A. RTE.	SECTION	COUNTY	TOTAL SHEETS	SHEET NO.
•	(X1-6-2)HBK-2, HB-1,2; (1X-1R-1	WILLIAMSON	968	892
•	F.A.I. 57 AND F.A.P. 331			CONTRACT NO. 78182
FED. ROAD DIST. NO. ILLINOIS FED. AID PROJECT				