


FINAL SURVEY	SURVEYED	DATE
NOTE BOOK	PLOTTED	BY
NO.	EMULATE	
	AREAS CHECKED	

ORIGINAL SURVEY	SURVEYED	DATE
NOTE BOOK	PLOTTED	BY
NO.	EMULATE	
	AREAS CHECKED	

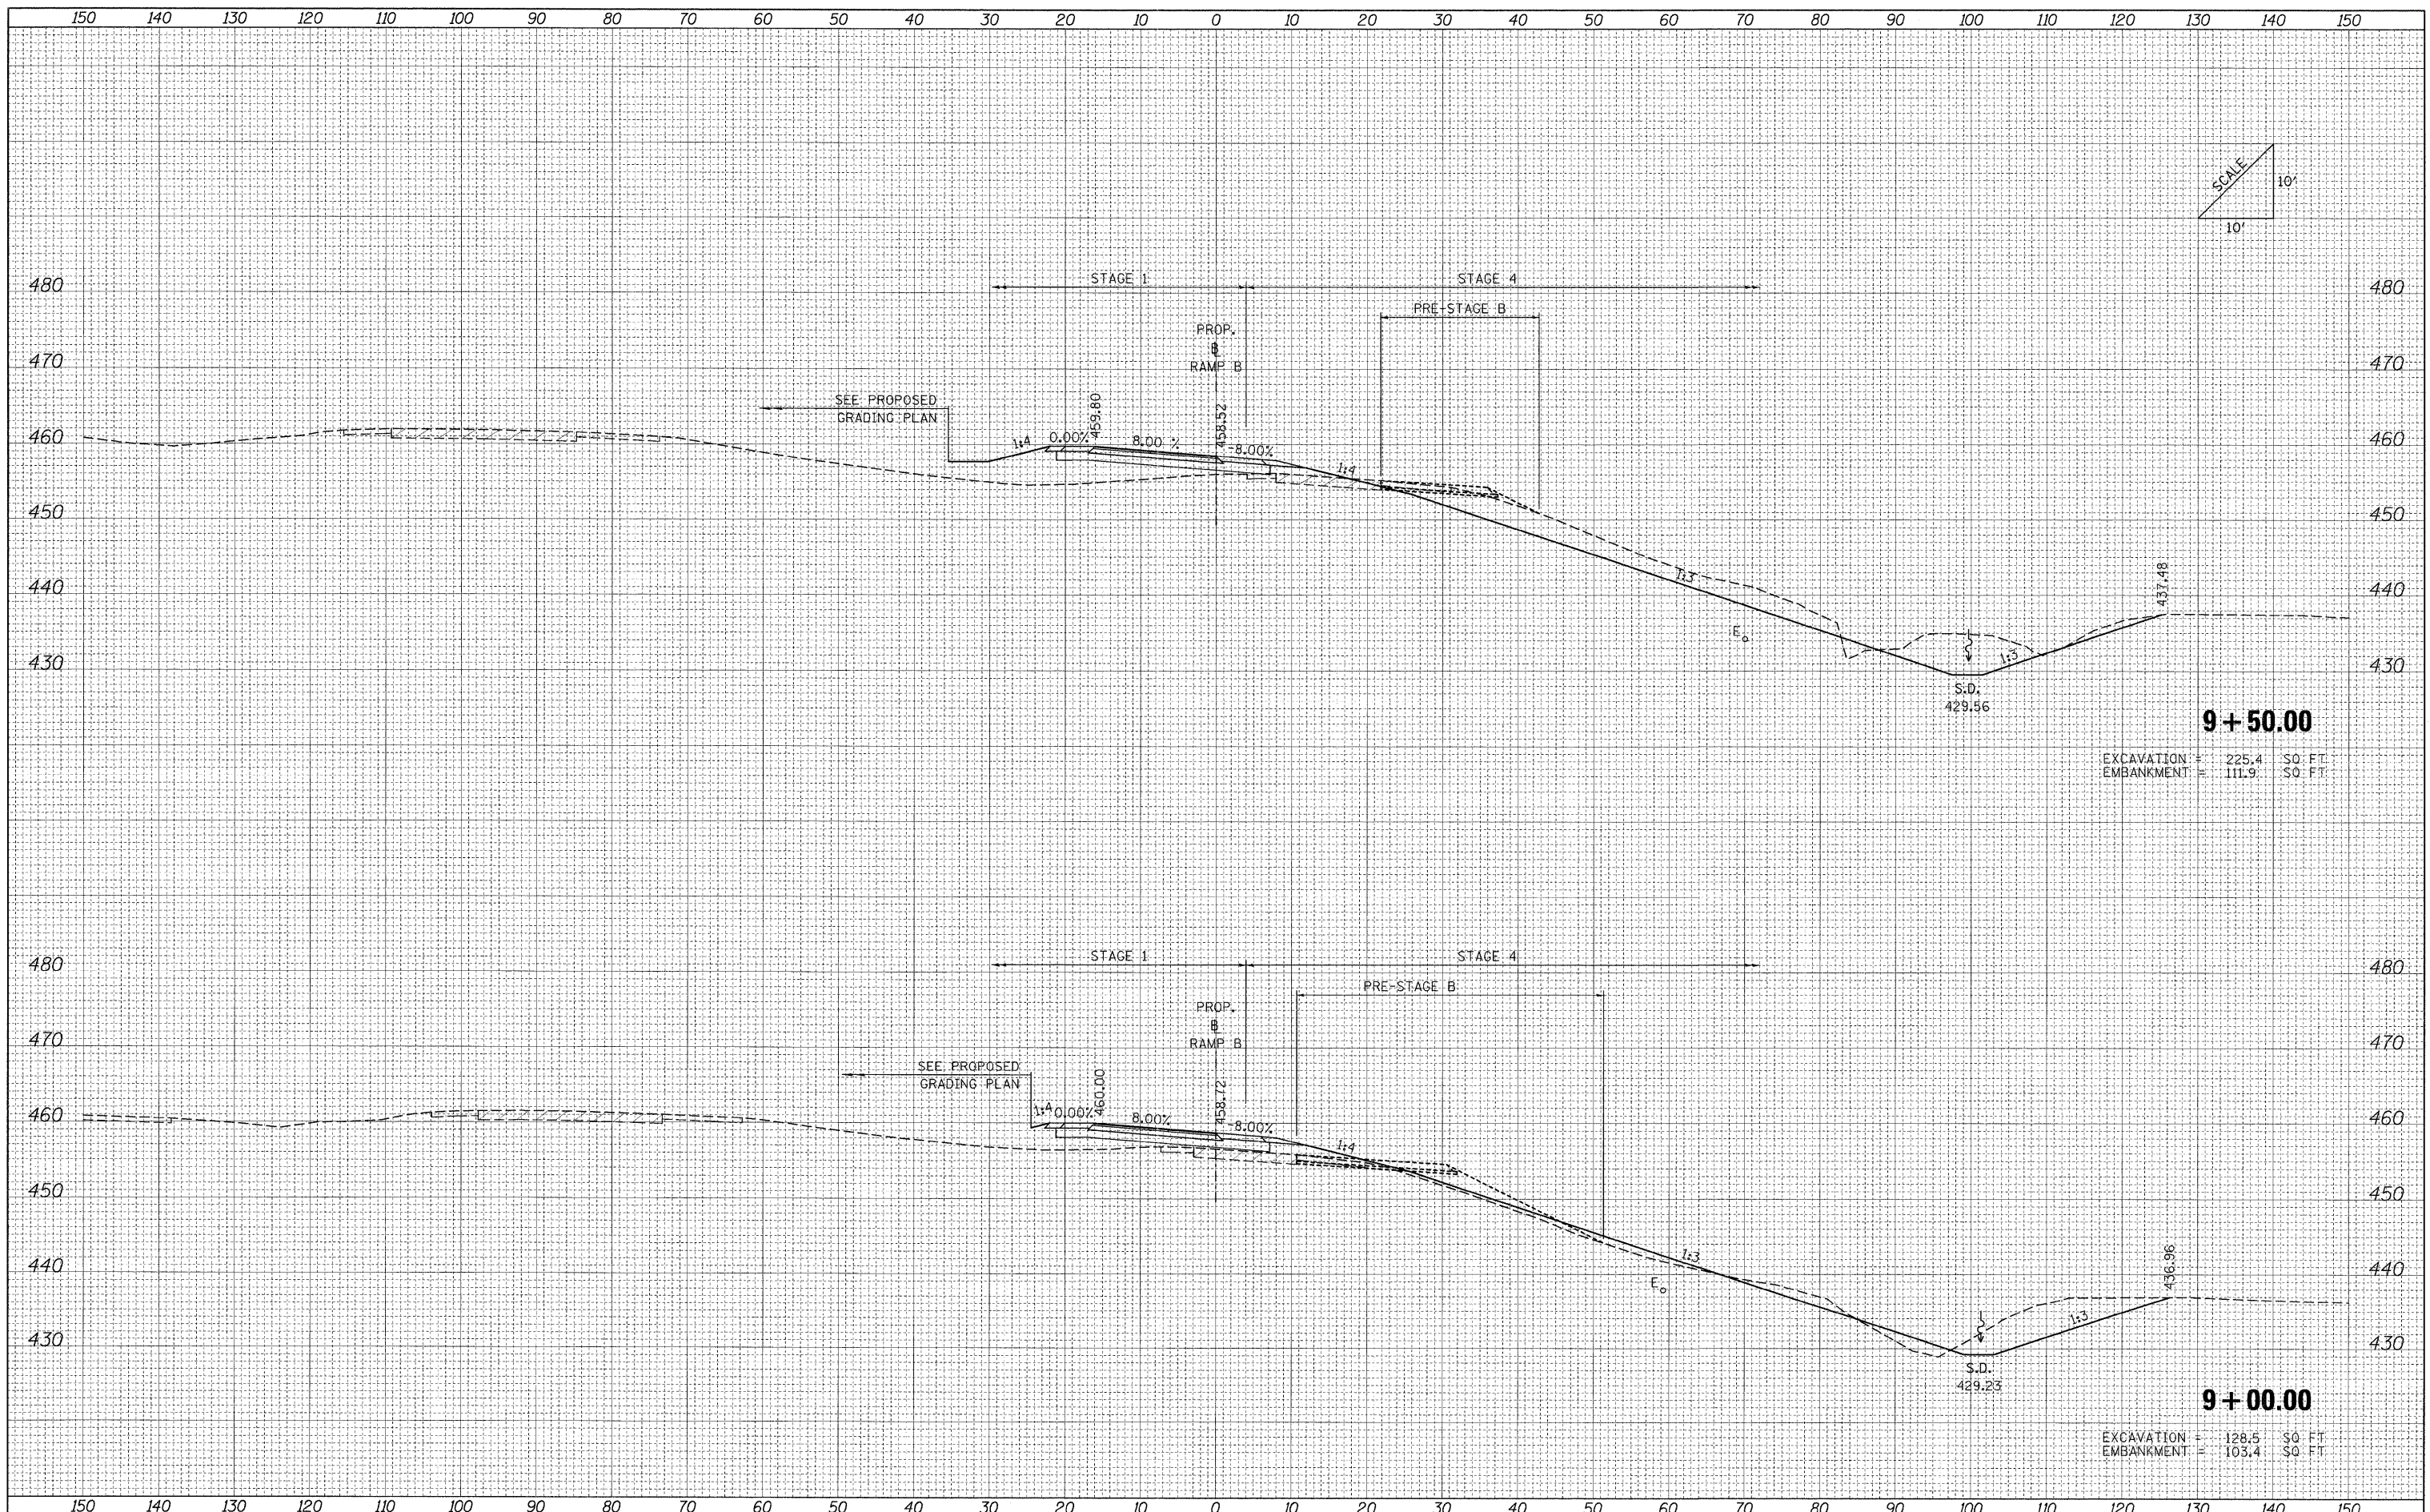

9+50.00
 EXCAVATION = 225.4 SQ. FT.
 EMBANKMENT = 111.9 SQ. FT.

9+00.00
 EXCAVATION = 128.5 SQ. FT.
 EMBANKMENT = 103.4 SQ. FT.

FILE NAME = ...D978182-ehf-XCS_RAMPB.dgn	USER NAME = Rob Heady	DESIGNED - MJO	REVISED -	STATE OF ILLINOIS DEPARTMENT OF TRANSPORTATION	CROSS SECTIONS: RAMP B				F.A. RTE.	SECTION	COUNTY	TOTAL SHEETS	SHEET NO.	
		DRAWN - MJO	REVISED -		SCALE:	SHEET NO.	OF	SHEETS	STA. 9+00.00	TO STA. 9+50.00	* (X1-6-2)HBK-2, HB-1,2; (1X-1R-1)	WILLIAMSON	968	895
		CHECKED - BJD	REVISED -								* F.A.I. 57 AND F.A.P. 331	CONTRACT NO. 78182		
		DATE - 10/07/11	REVISED -								FED. ROAD DIST. NO.	ILLINOIS FED. AID PROJECT		