


FINAL SURVEY	SURVEYED	BY	DATE
NOTE BOOK	PLOTTED		
NO.	DATE		
	AREAS CHECKED		

ORIGINAL SURVEY	SURVEYED	BY	DATE
NOTE BOOK	PLOTTED		
NO.	DATE		
	AREAS CHECKED		

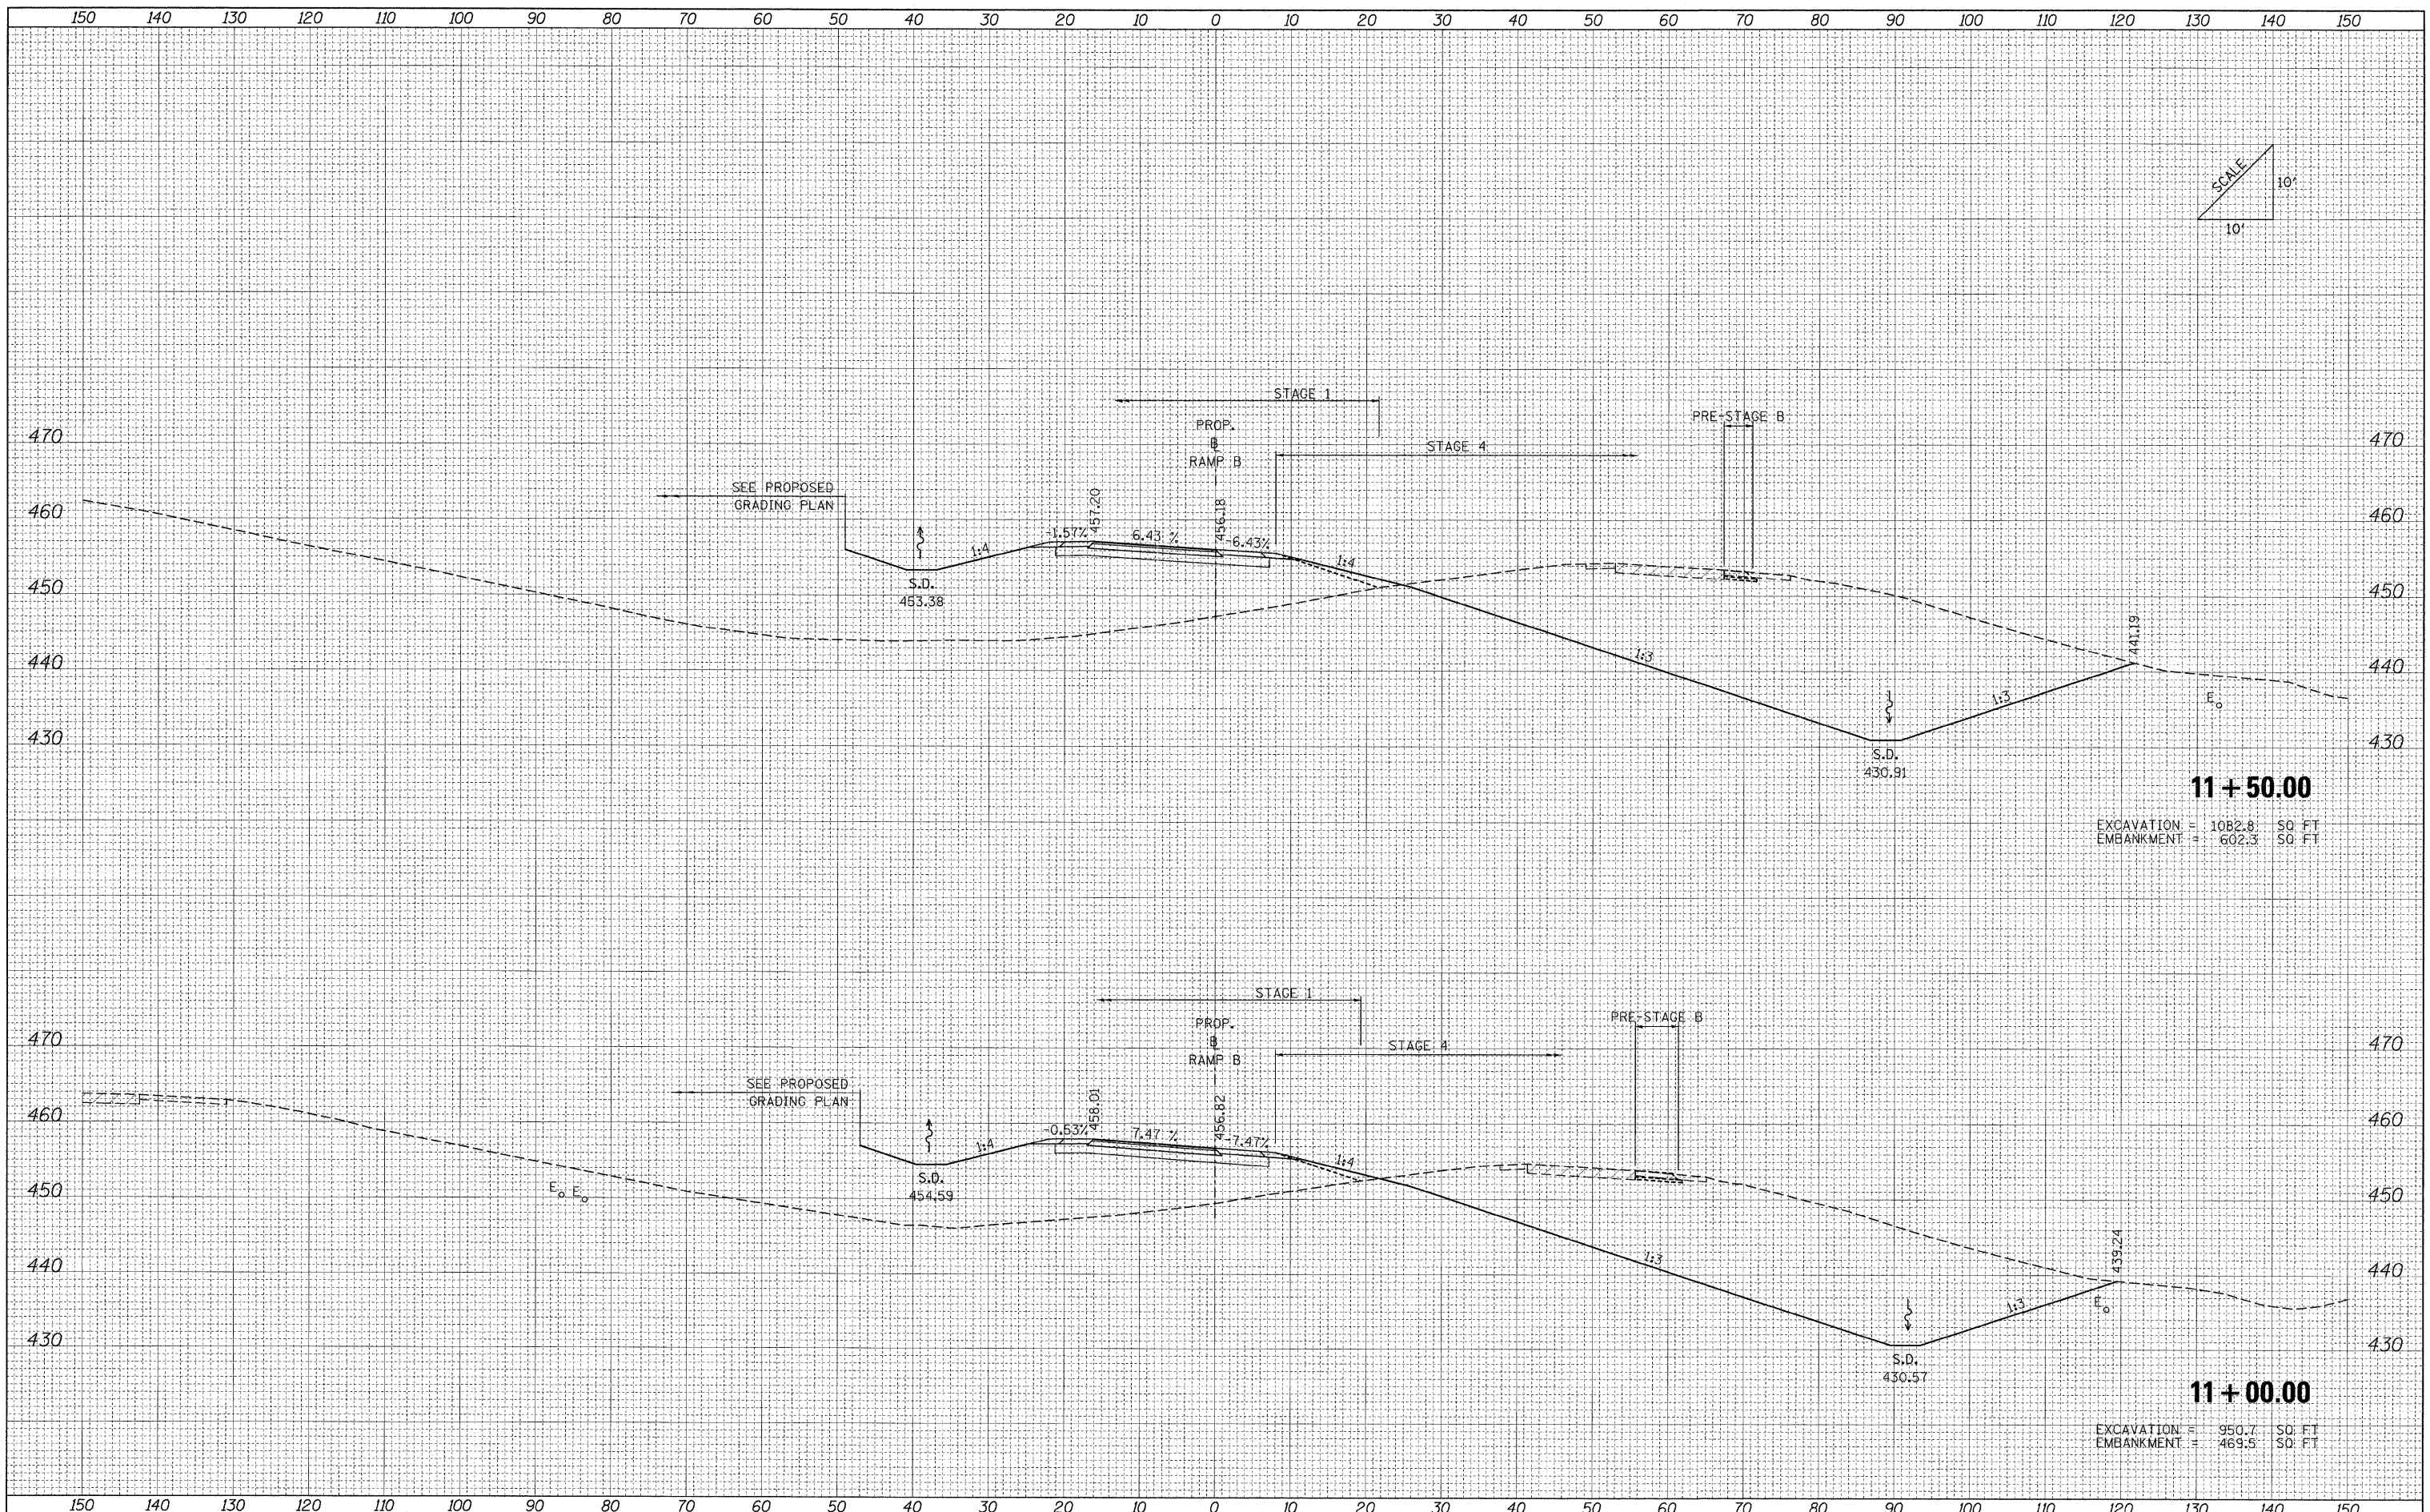

11 + 50.00
 EXCAVATION = 1082.8 50 FT
 EMBANKMENT = 602.3 50 FT

11 + 00.00
 EXCAVATION = 950.7 50 FT
 EMBANKMENT = 469.5 50 FT

FILE NAME = ...D978182-sh1-XCS_RAMPB.dgn

USER NAME = Rao Heady	DESIGNED - MJO	REVISED -
PLLOT SCALE = 10.0000' / IN.	DRAWN - MJO	REVISED -
PLLOT DATE = 10/11/2011	CHECKED - BJD	REVISED -
	DATE 10/07/11	REVISED -

**STATE OF ILLINOIS
 DEPARTMENT OF TRANSPORTATION**

CROSS SECTIONS: RAMP B	
SCALE:	SHEET NO. OF SHEETS STA. 11+00.00 TO STA. 11+50.00

F.A. RTE.	SECTION	COUNTY	TOTAL SHEETS	SHEET NO.
*	(X1-6-2)HBK-2, HB-1,2; (1X-1R-1)	WILLIAMSON	968	897
*	F.A.I. 57 AND F.A.P. 331			CONTRACT NO. 78182
FED. ROAD DIST. NO.	ILLINOIS FED. AID PROJECT			