


DATE	
BY	
SURVEYED	
PLOTTED	
DATE	
NOTE BOOK	
AREAS CHECKED	
NO.	

DATE	
BY	
SURVEYED	
PLOTTED	
DATE	
NOTE BOOK	
AREAS CHECKED	
NO.	

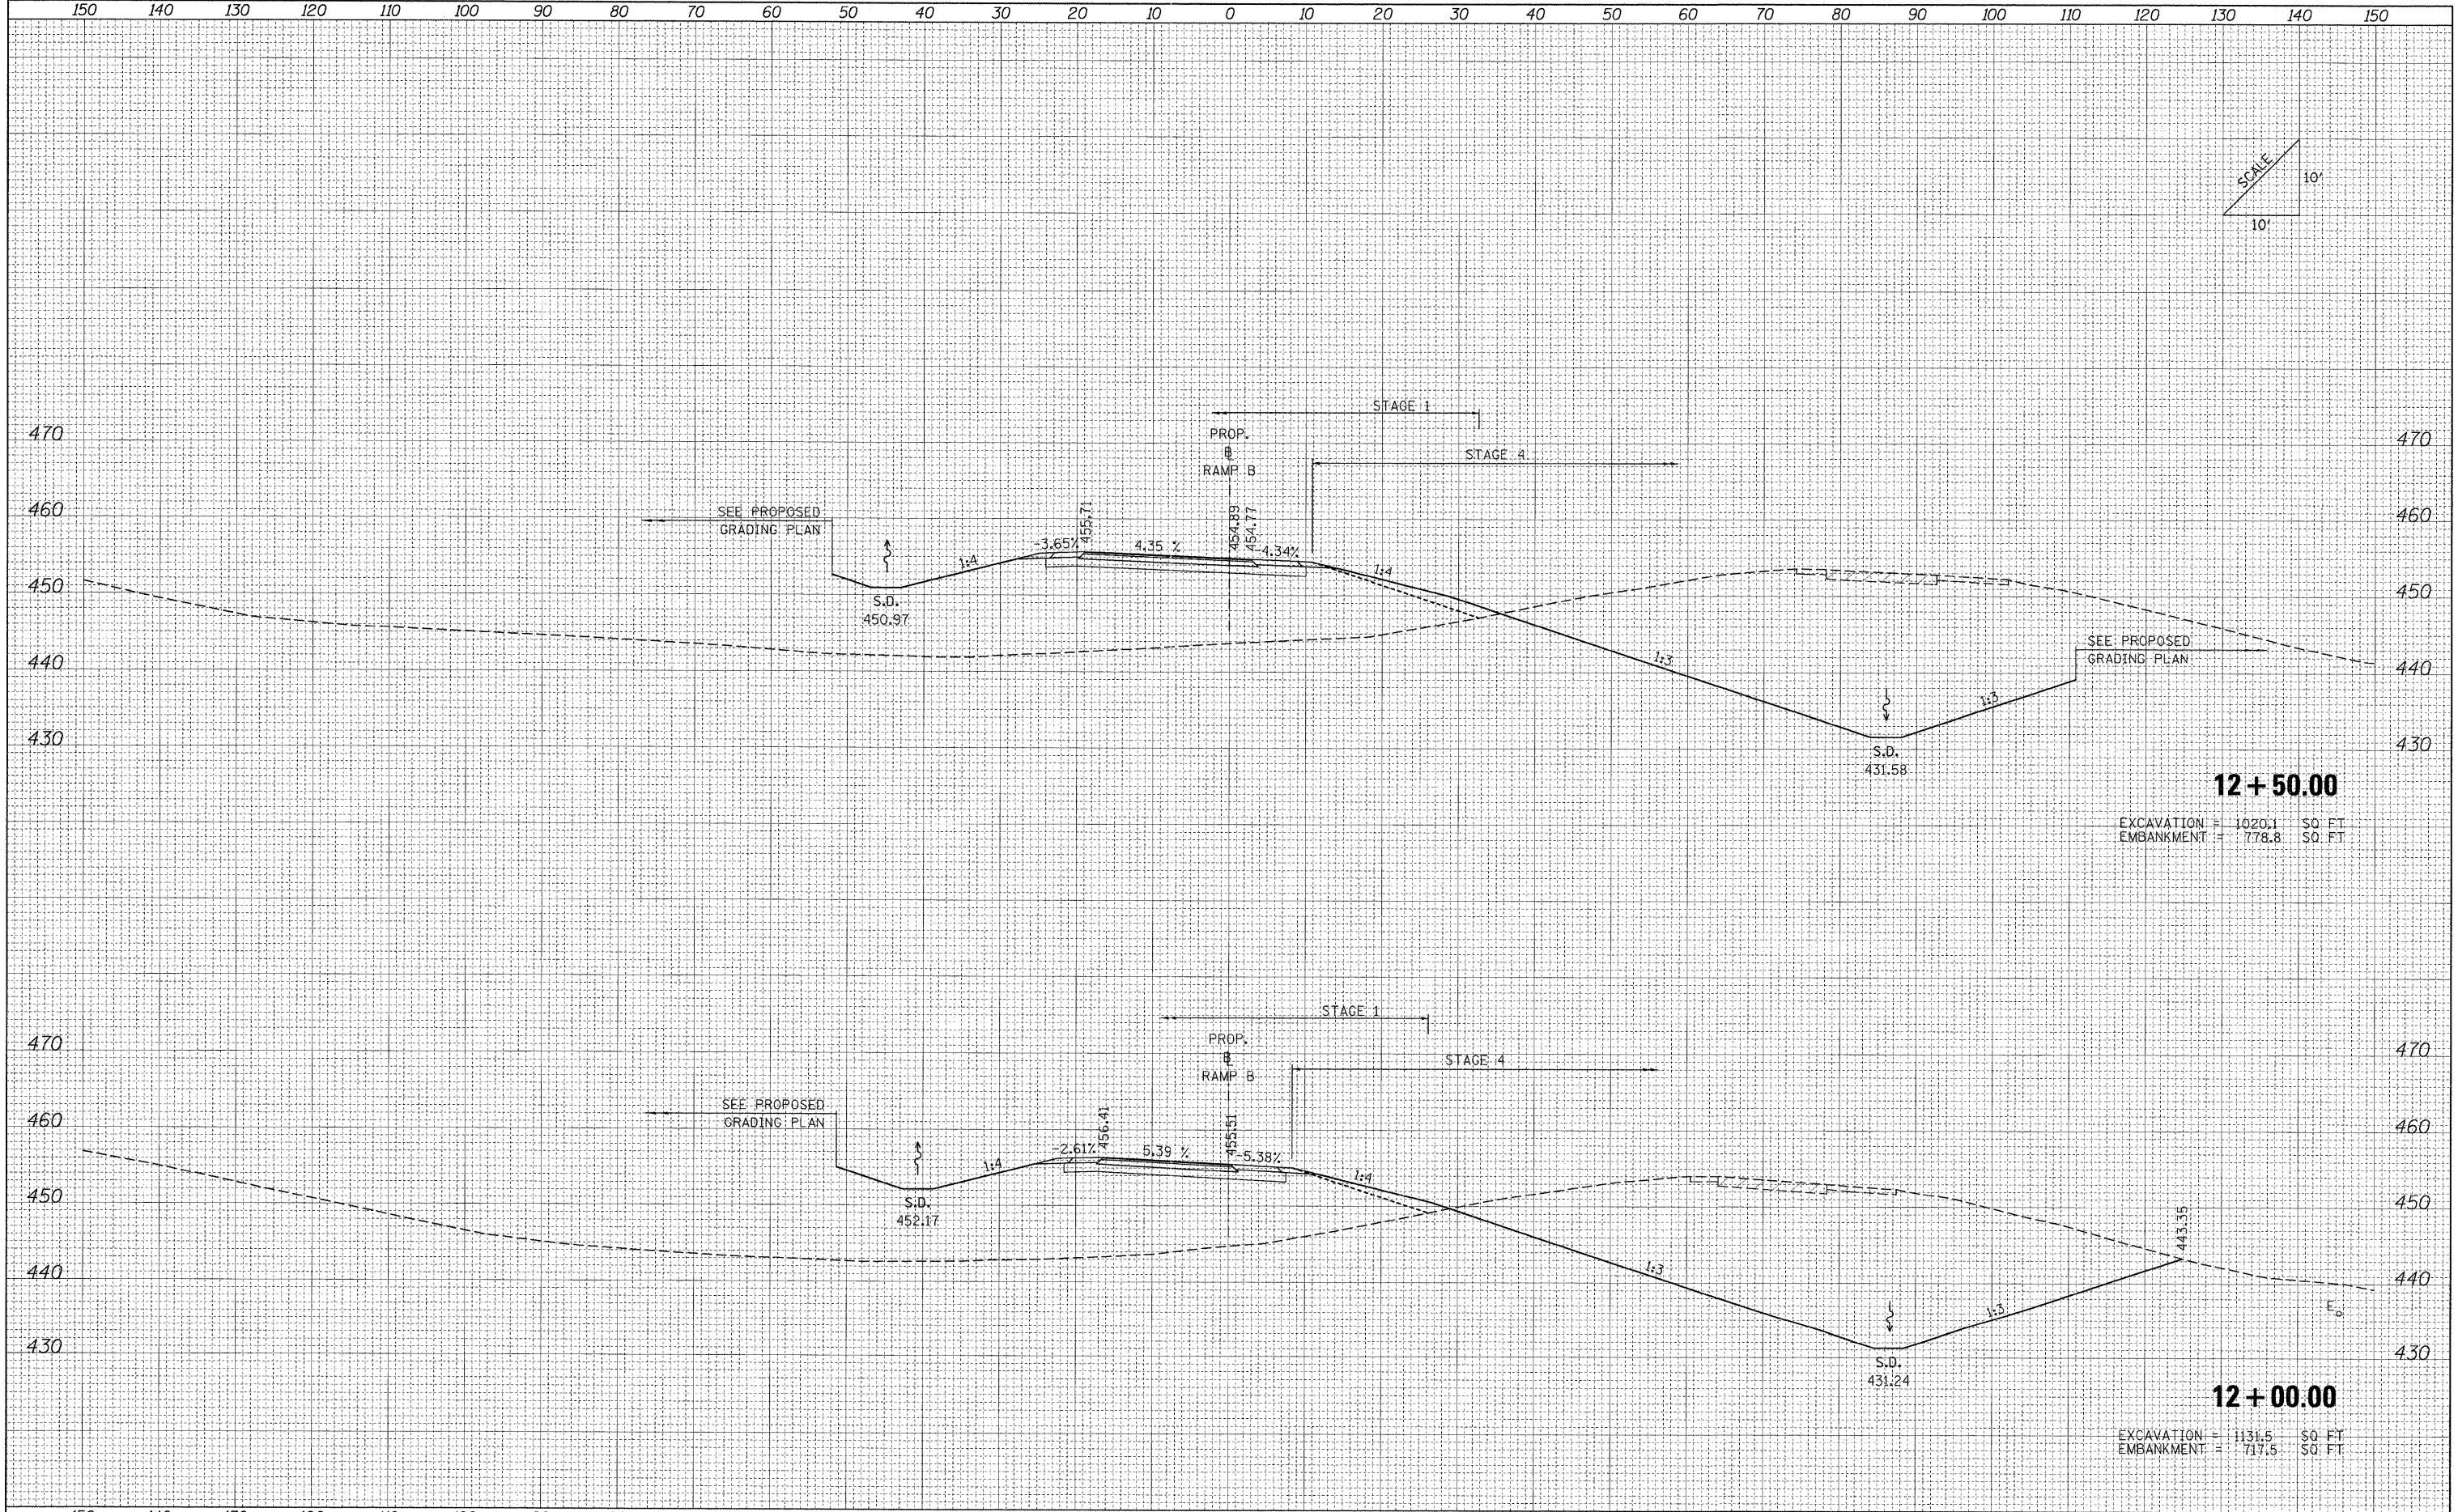

12 + 50.00
 EXCAVATION = 1020.1 SQ. FT.
 EMBANKMENT = 778.8 SQ. FT.

12 + 00.00
 EXCAVATION = 1131.5 SQ. FT.
 EMBANKMENT = 717.5 SQ. FT.

FILE NAME = ...D978182-sht-XCS_RAMPB.dgn	USER NAME = Rob Heady	DESIGNED - MJO	REVISED -	STATE OF ILLINOIS DEPARTMENT OF TRANSPORTATION	CROSS SECTIONS: RAMP B				F.A. RTE.	SECTION	COUNTY	TOTAL SHEETS	SHEET NO.	
	PLOT SCALE = 10.0000' / IN.	DRAWN - MJO	REVISED -		SCALE:	SHEET NO.	OF	SHEETS	STA. 12+00.00	TO STA. 12+50.00	• IX1-6-2HBK-2, HB-1,2; IX-1R-1	WILLIAMSON	968	898
	PLOT DATE = 10/11/2011	CHECKED - BJD	REVISED -								• F.A.I. 57 AND F.A.P. 331			CONTRACT NO. 78182
		DATE - 10/07/11	REVISED -								FED. ROAD DIST. NO.	ILLINOIS FED. AID PROJECT		