


BY	DATE
SURVEYED	
PLOTTED	
NOTE BOOK	
AREAS CHECKED	
NO.	

BY	DATE
SURVEYED	
PLOTTED	
NOTE BOOK	
AREAS CHECKED	
NO.	

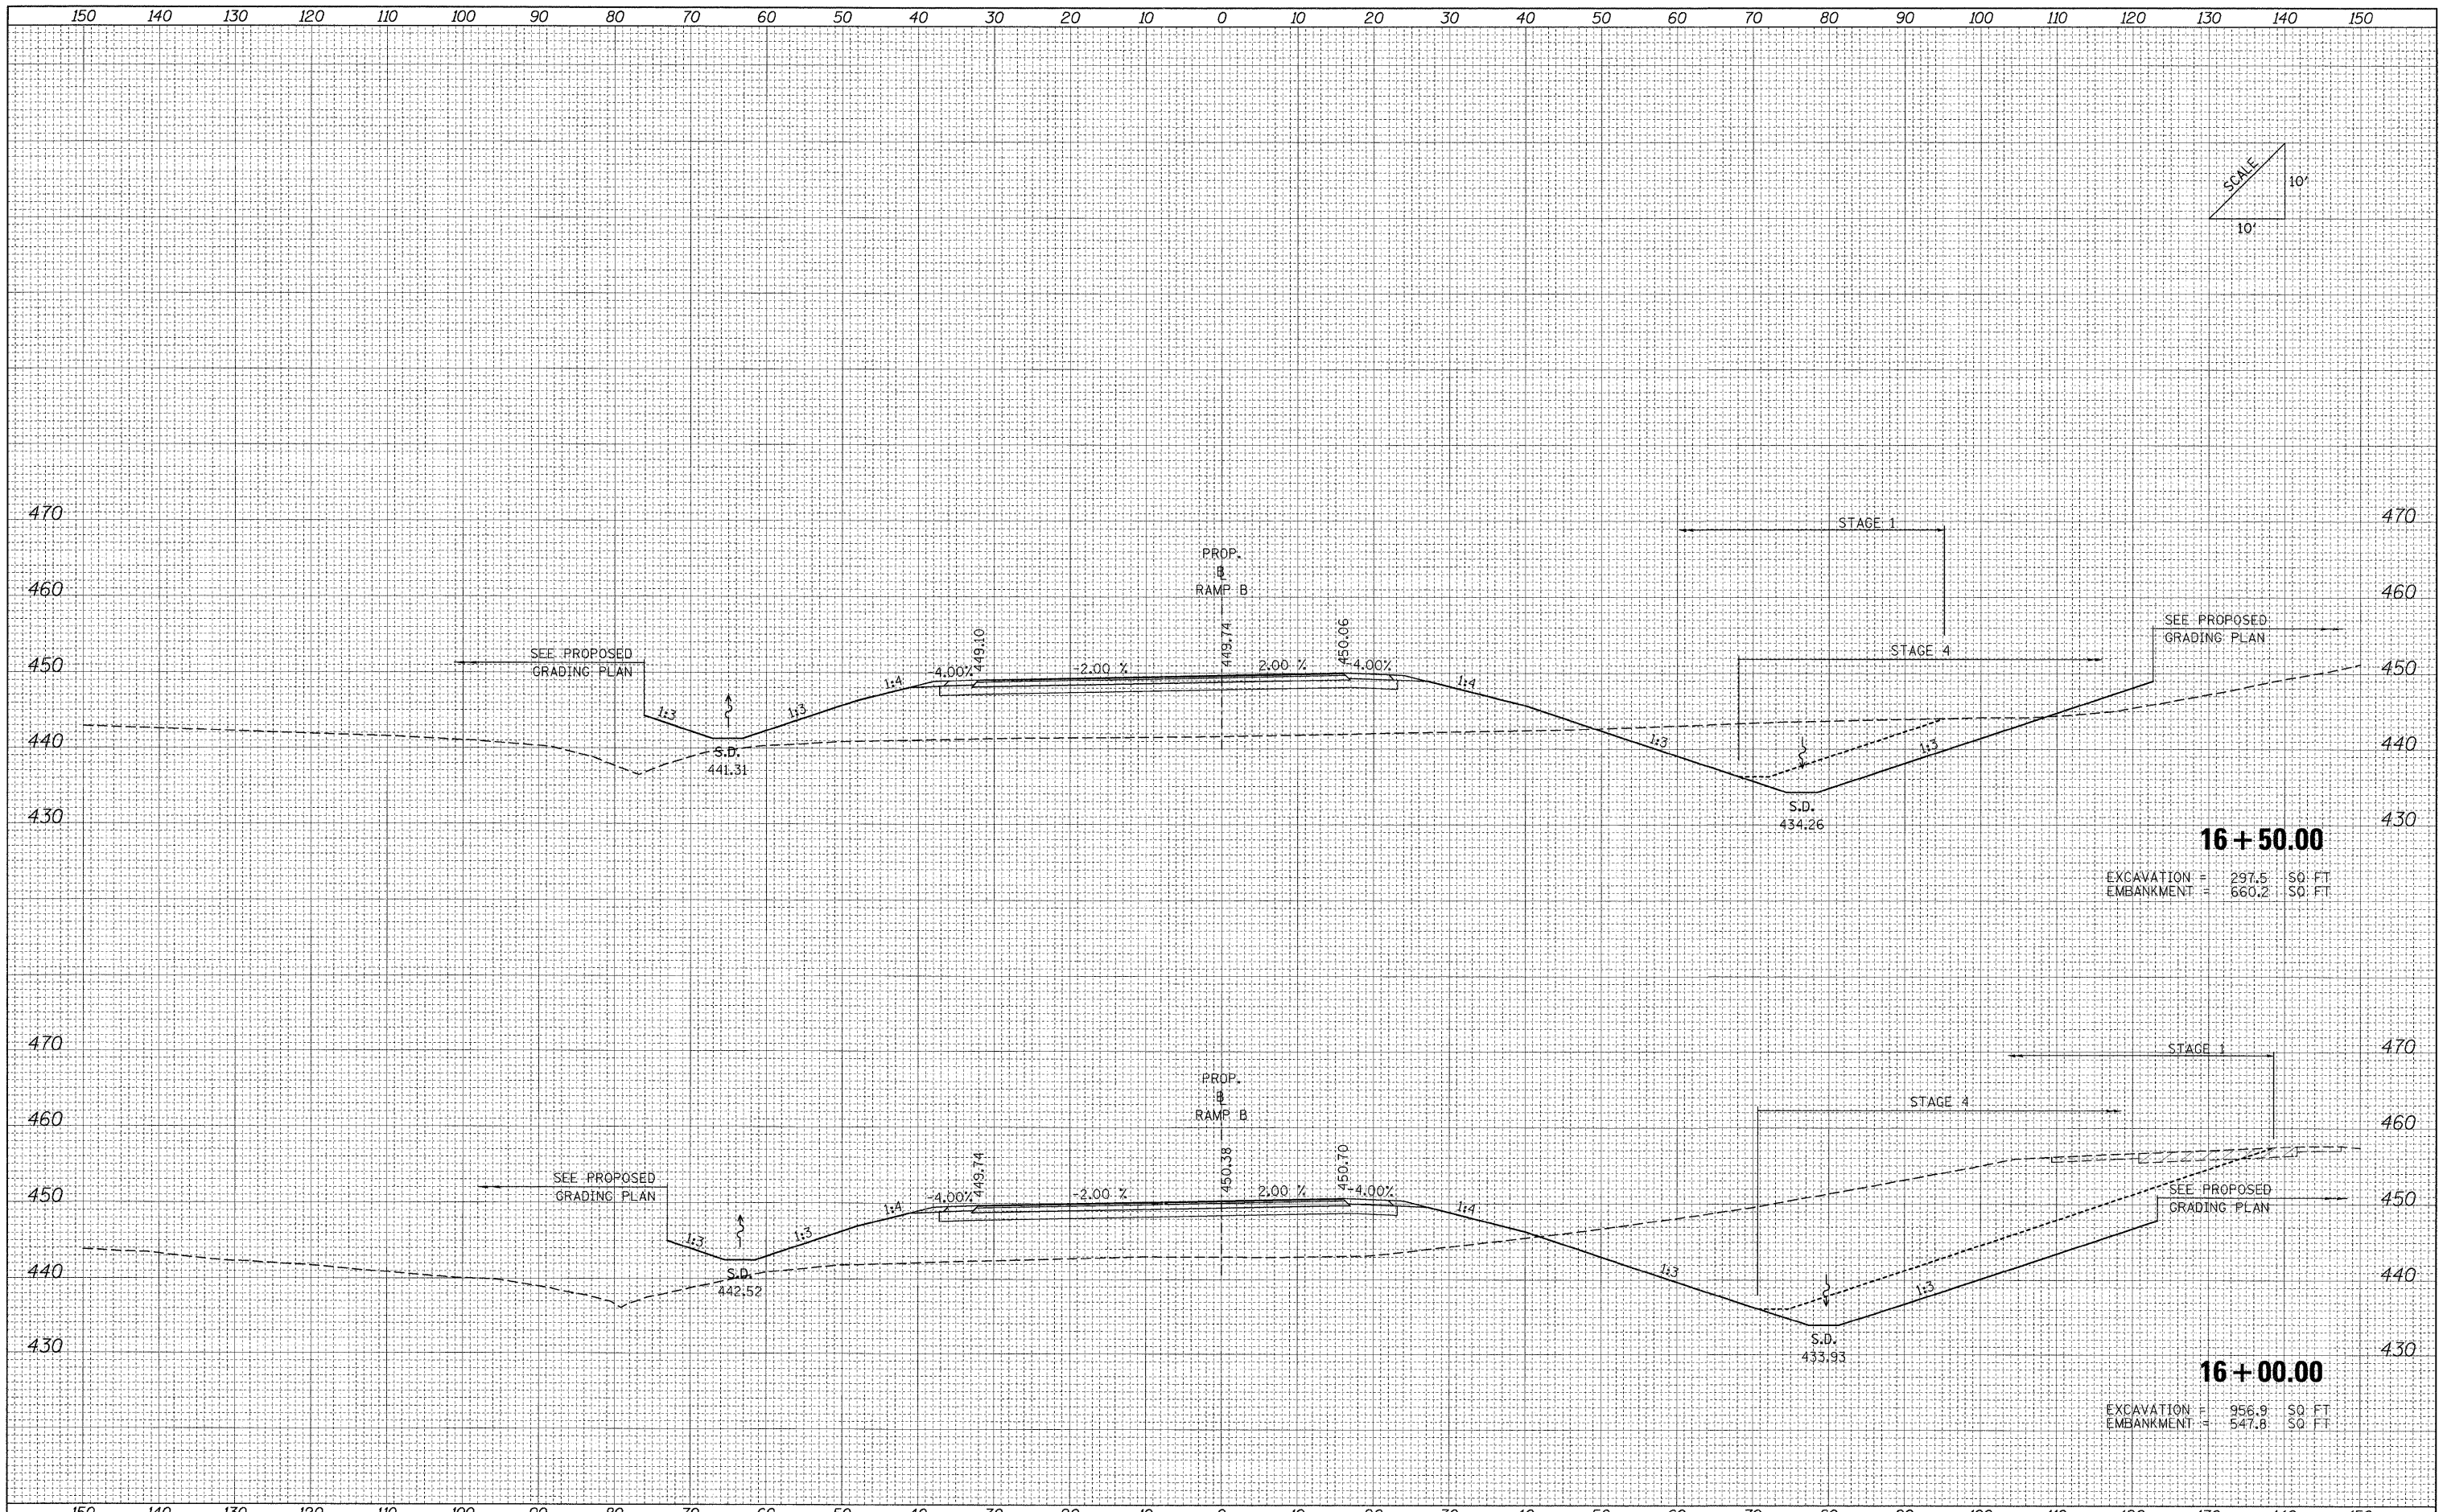

16+50.00
 EXCAVATION = 297.5 SQ. FT.
 EMBANKMENT = 660.2 SQ. FT.

16+00.00
 EXCAVATION = 956.9 SQ. FT.
 EMBANKMENT = 547.8 SQ. FT.

FILE NAME = ...D978182-sht-XCS_RAMPB.dgn	USER NAME = Rob Heady	DESIGNED - MJO	REVISED -	STATE OF ILLINOIS DEPARTMENT OF TRANSPORTATION	CROSS SECTIONS: RAMP B		F.A. RTE.	SECTION	COUNTY	TOTAL SHEETS	SHEET NO.
		DRAWN - MJO	REVISED -		• (X1-6-2)HBK-2, HB-1,2; (1X-1)R-1	WILLIAMSON	968	902			
		CHECKED - BJD	REVISED -		• F.A.I. 57 AND F.A.P. 331						
		DATE - 10/07/11	REVISED -		FED. ROAD DIST. NO.	ILLINOIS FED. AID PROJECT					
				SCALE:	SHEET NO.	OF	SHEETS	STA. 16+00.00	TO STA. 16+50.00		