


DATE	
BY	
FINAL SURVEY	
SURVEYED	
PLOTTED	
DATE	
NOTE BOOK	
AREAS CHECKED	
NO.	

DATE	
BY	
ORIGINAL SURVEY	
SURVEYED	
PLOTTED	
DATE	
NOTE BOOK	
AREAS CHECKED	
NO.	

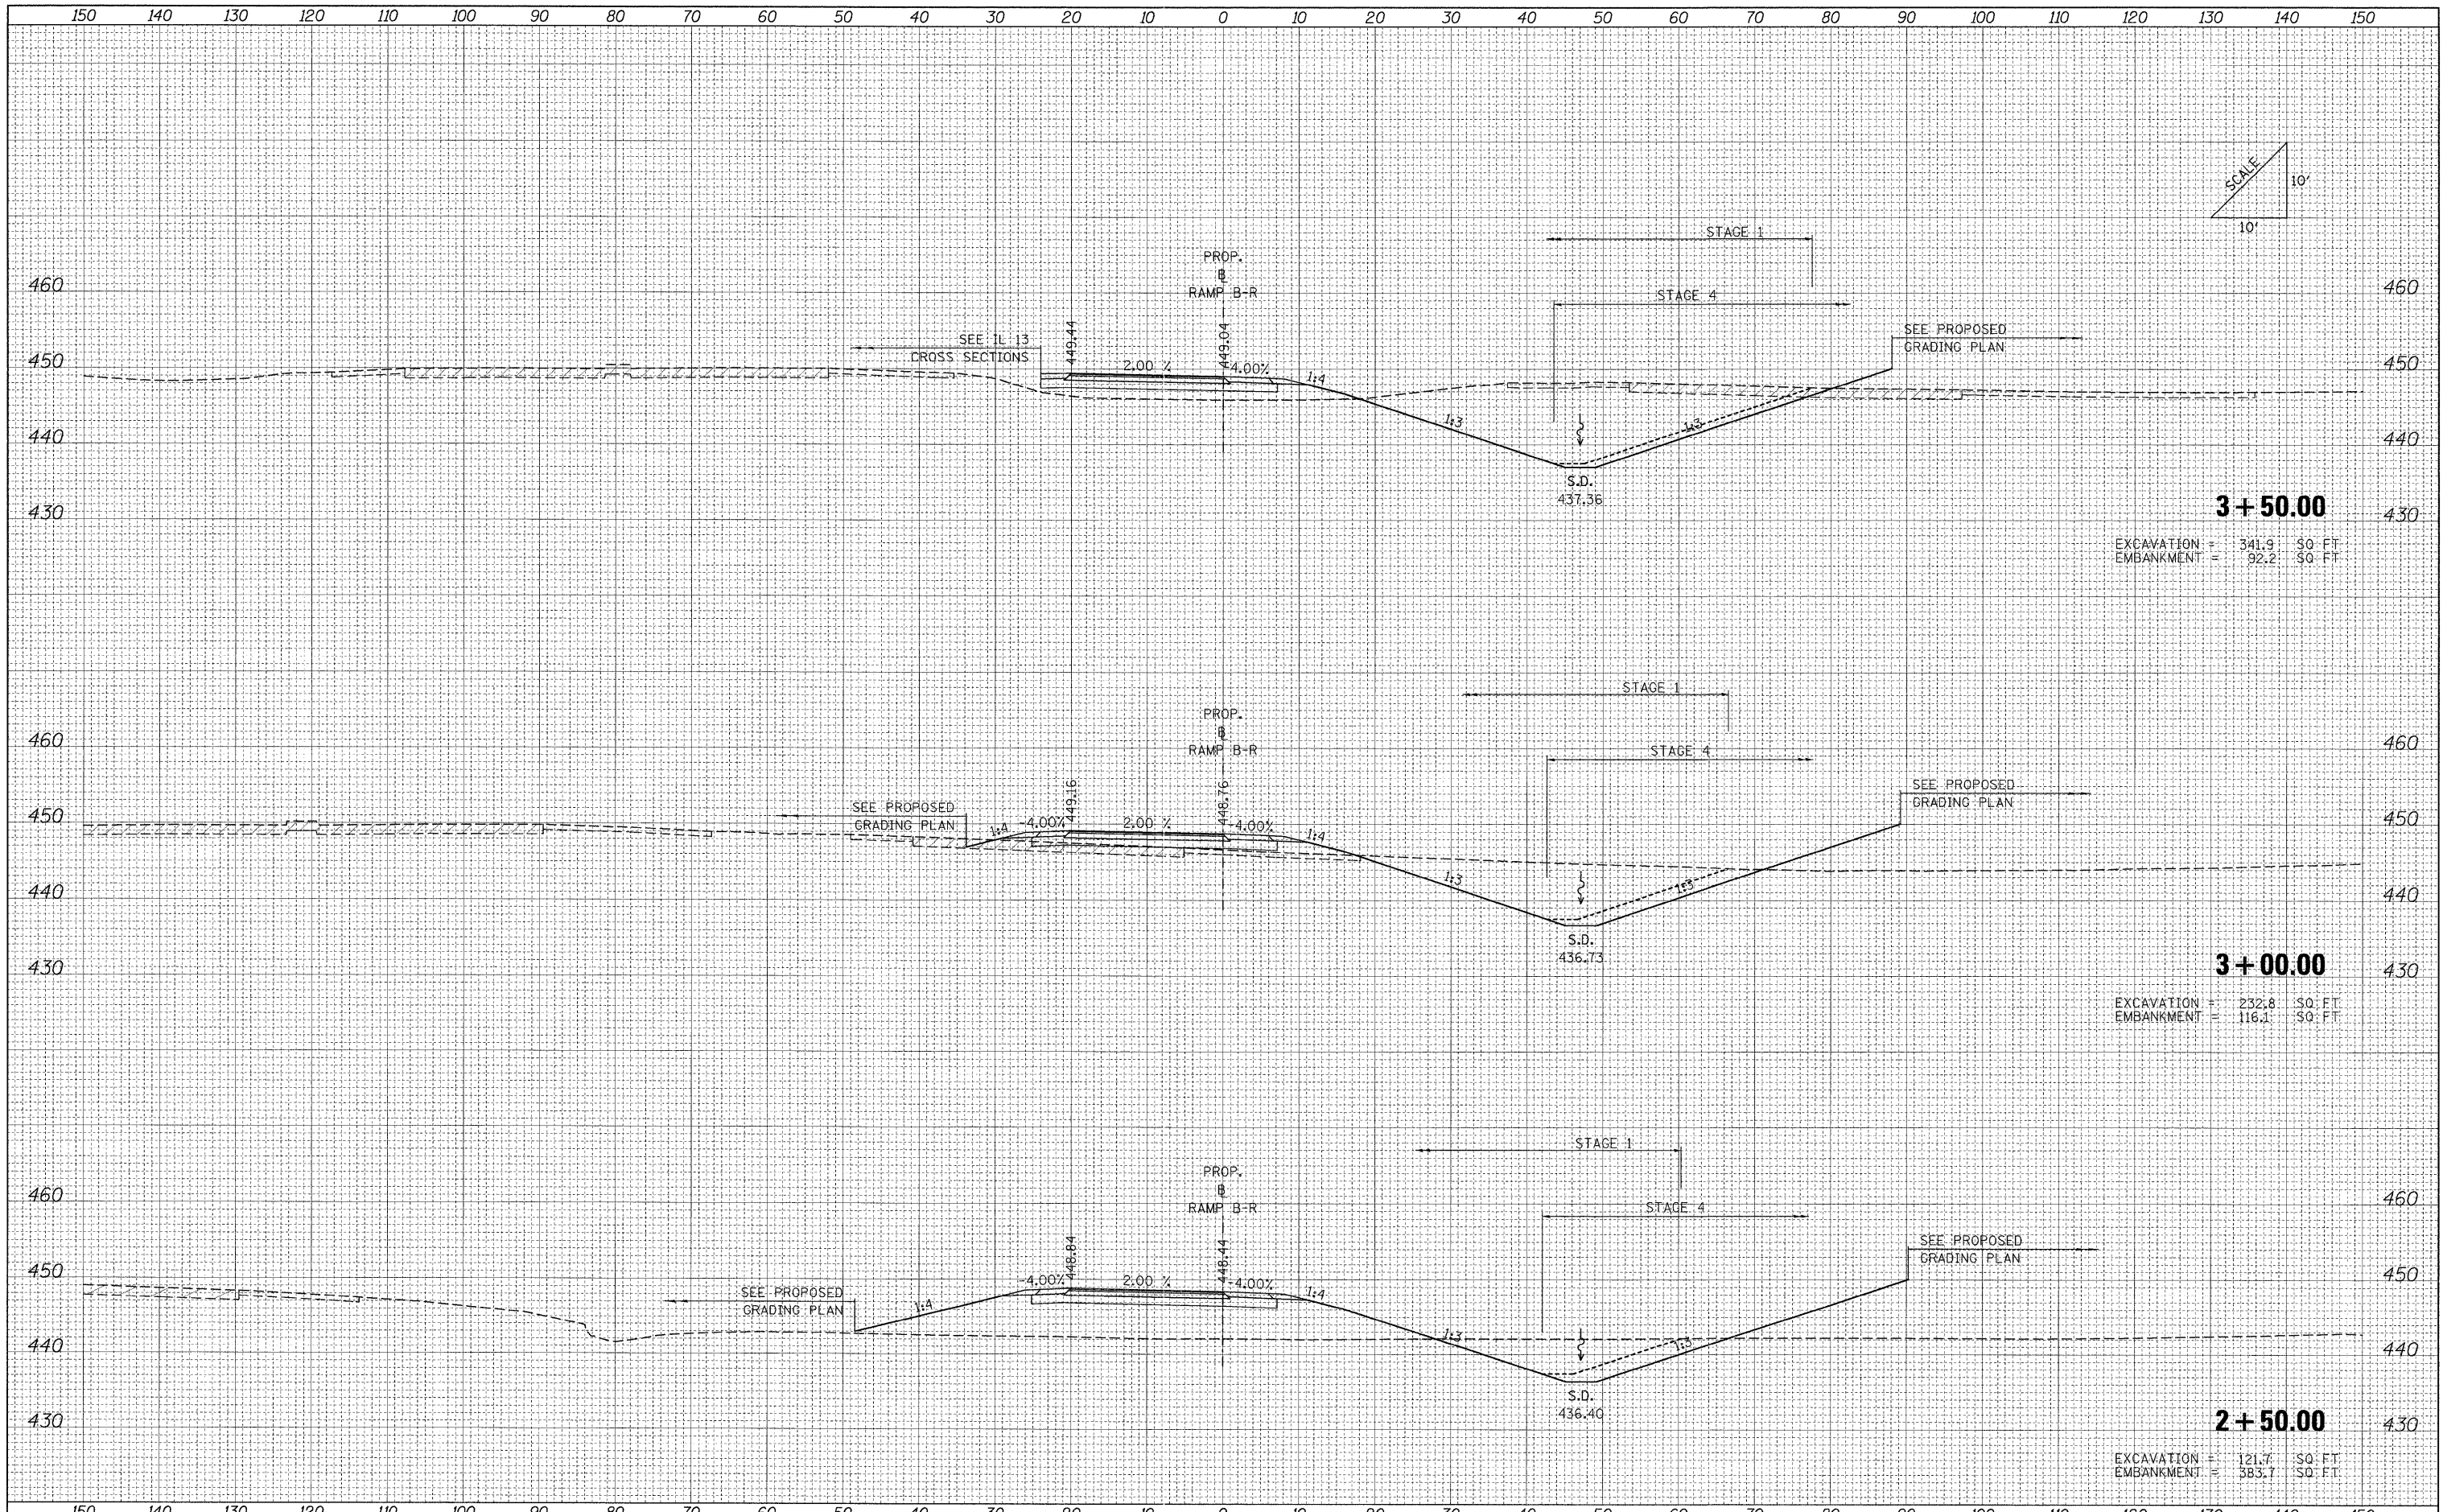

3 + 50.00
 EXCAVATION = 341.9 SO. FT.
 EMBANKMENT = 92.2 SO. FT.

3 + 00.00
 EXCAVATION = 232.8 SO. FT.
 EMBANKMENT = 116.1 SO. FT.

2 + 50.00
 EXCAVATION = 121.7 SO. FT.
 EMBANKMENT = 383.7 SO. FT.

FILE NAME = ...D978182-sh1-XCS_RAMPB1.dgn

USER NAME = Rob Heady	DESIGNED - MJO	REVISED -
	DRAWN - MJO	REVISED -
PLOT SCALE = 10.0000' / IN.	CHECKED - BJD	REVISED -
PLOT DATE = 10/10/2011	DATE - 10/07/11	REVISED -

**STATE OF ILLINOIS
 DEPARTMENT OF TRANSPORTATION**

CROSS SECTIONS: RAMP B-R

SCALE: SHEET NO. OF SHEETS STA. 2+50.00 TO STA. 3+50.00

F.A. RTE.	SECTION	COUNTY	TOTAL SHEETS	SHEET NO.
*	(X1-6-2)HBK-2, HB-1,2; (1X-1R-1	WILLIAMSON	968	907
*	F.A.I. 57 AND F.A.P. 331	CONTRACT NO. 78182		
FED. ROAD DIST. NO. ILLINOIS FED. AID PROJECT				