
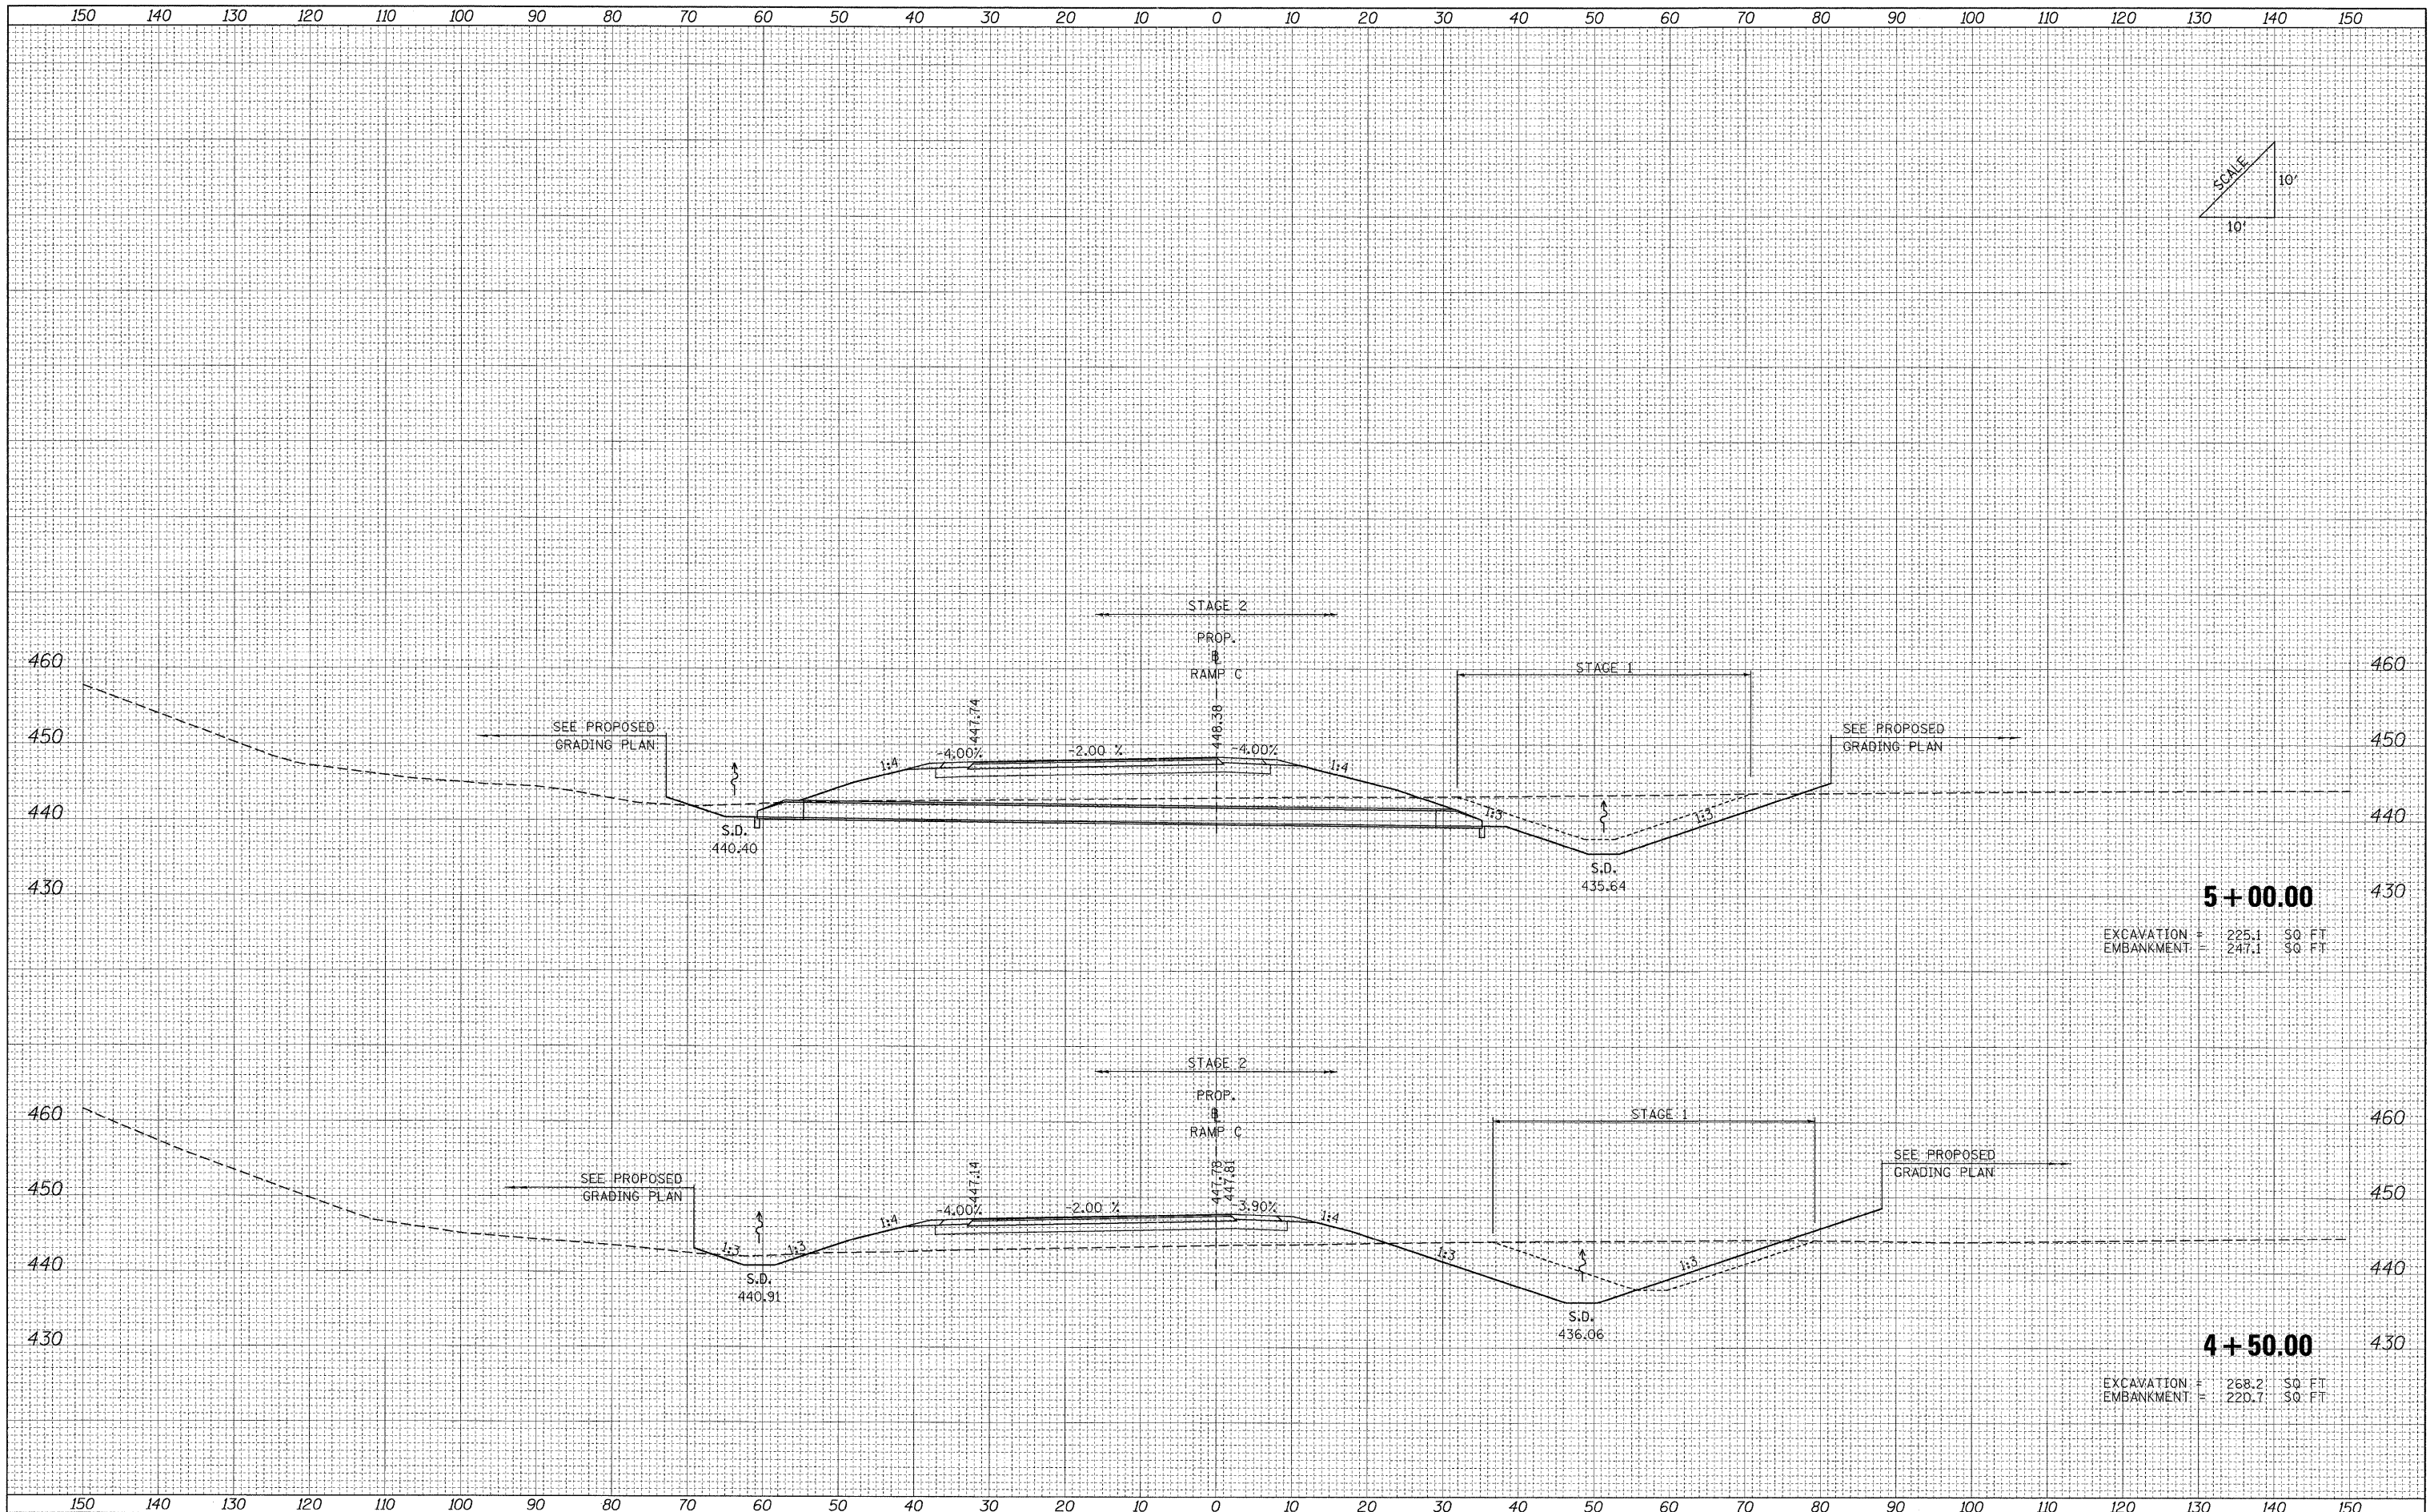


FINISH SURVEY	BY	DATE
SURVEYED		
PLOTTED		
NOTE BOOK		
AREAS CHECKED		
NO.		

ORIGINAL SURVEY	BY	DATE
SURVEYED		
PLOTTED		
NOTE BOOK		
AREAS CHECKED		
NO.		

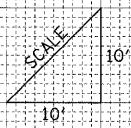

5 + 00.00
 EXCAVATION = 225.1 SQ. FT.
 EMBANKMENT = 247.1 SQ. FT.

4 + 50.00
 EXCAVATION = 268.2 SQ. FT.
 EMBANKMENT = 220.7 SQ. FT.

FILE NAME = ...D978182-sht-XCS-RAMP.C.dgn	USER NAME = Rob Heady	DESIGNED - MJO	REVISED -	STATE OF ILLINOIS DEPARTMENT OF TRANSPORTATION	CROSS SECTIONS: RAMP C				F.A. RTE.	SECTION	COUNTY	TOTAL SHEETS	SHEET NO.	
PLOT SCALE = 10.0000' / IN.	CHECKED - BJD	REVISIED -	REVISIED -		SCALE:	SHEET NO.	OF	SHEETS	STA. 4+50.00	TO STA. 5+00.00	* (X1-6-2)HBK-2, HB-1,2; (1X-1R-1)	WILLIAMSON	968	910
PLOT DATE = 10/07/2011	DATE - 10/07/11	REVISIED -	REVISIED -								* F.A.I. 57 AND F.A.P. 331	CONTRACT NO. 78182		
											FED. ROAD DIST. NO.	ILLINOIS FED. AID PROJECT		