


BY	DATE
FINAL SURVEY	SURVEYED
NOTE BOOK	PLOTTED
NO.	DATE
	AREAS CHECKED

BY	DATE
ORIGINAL SURVEY	SURVEYED
NOTE BOOK	PLOTTED
NO.	DATE
	AREAS CHECKED

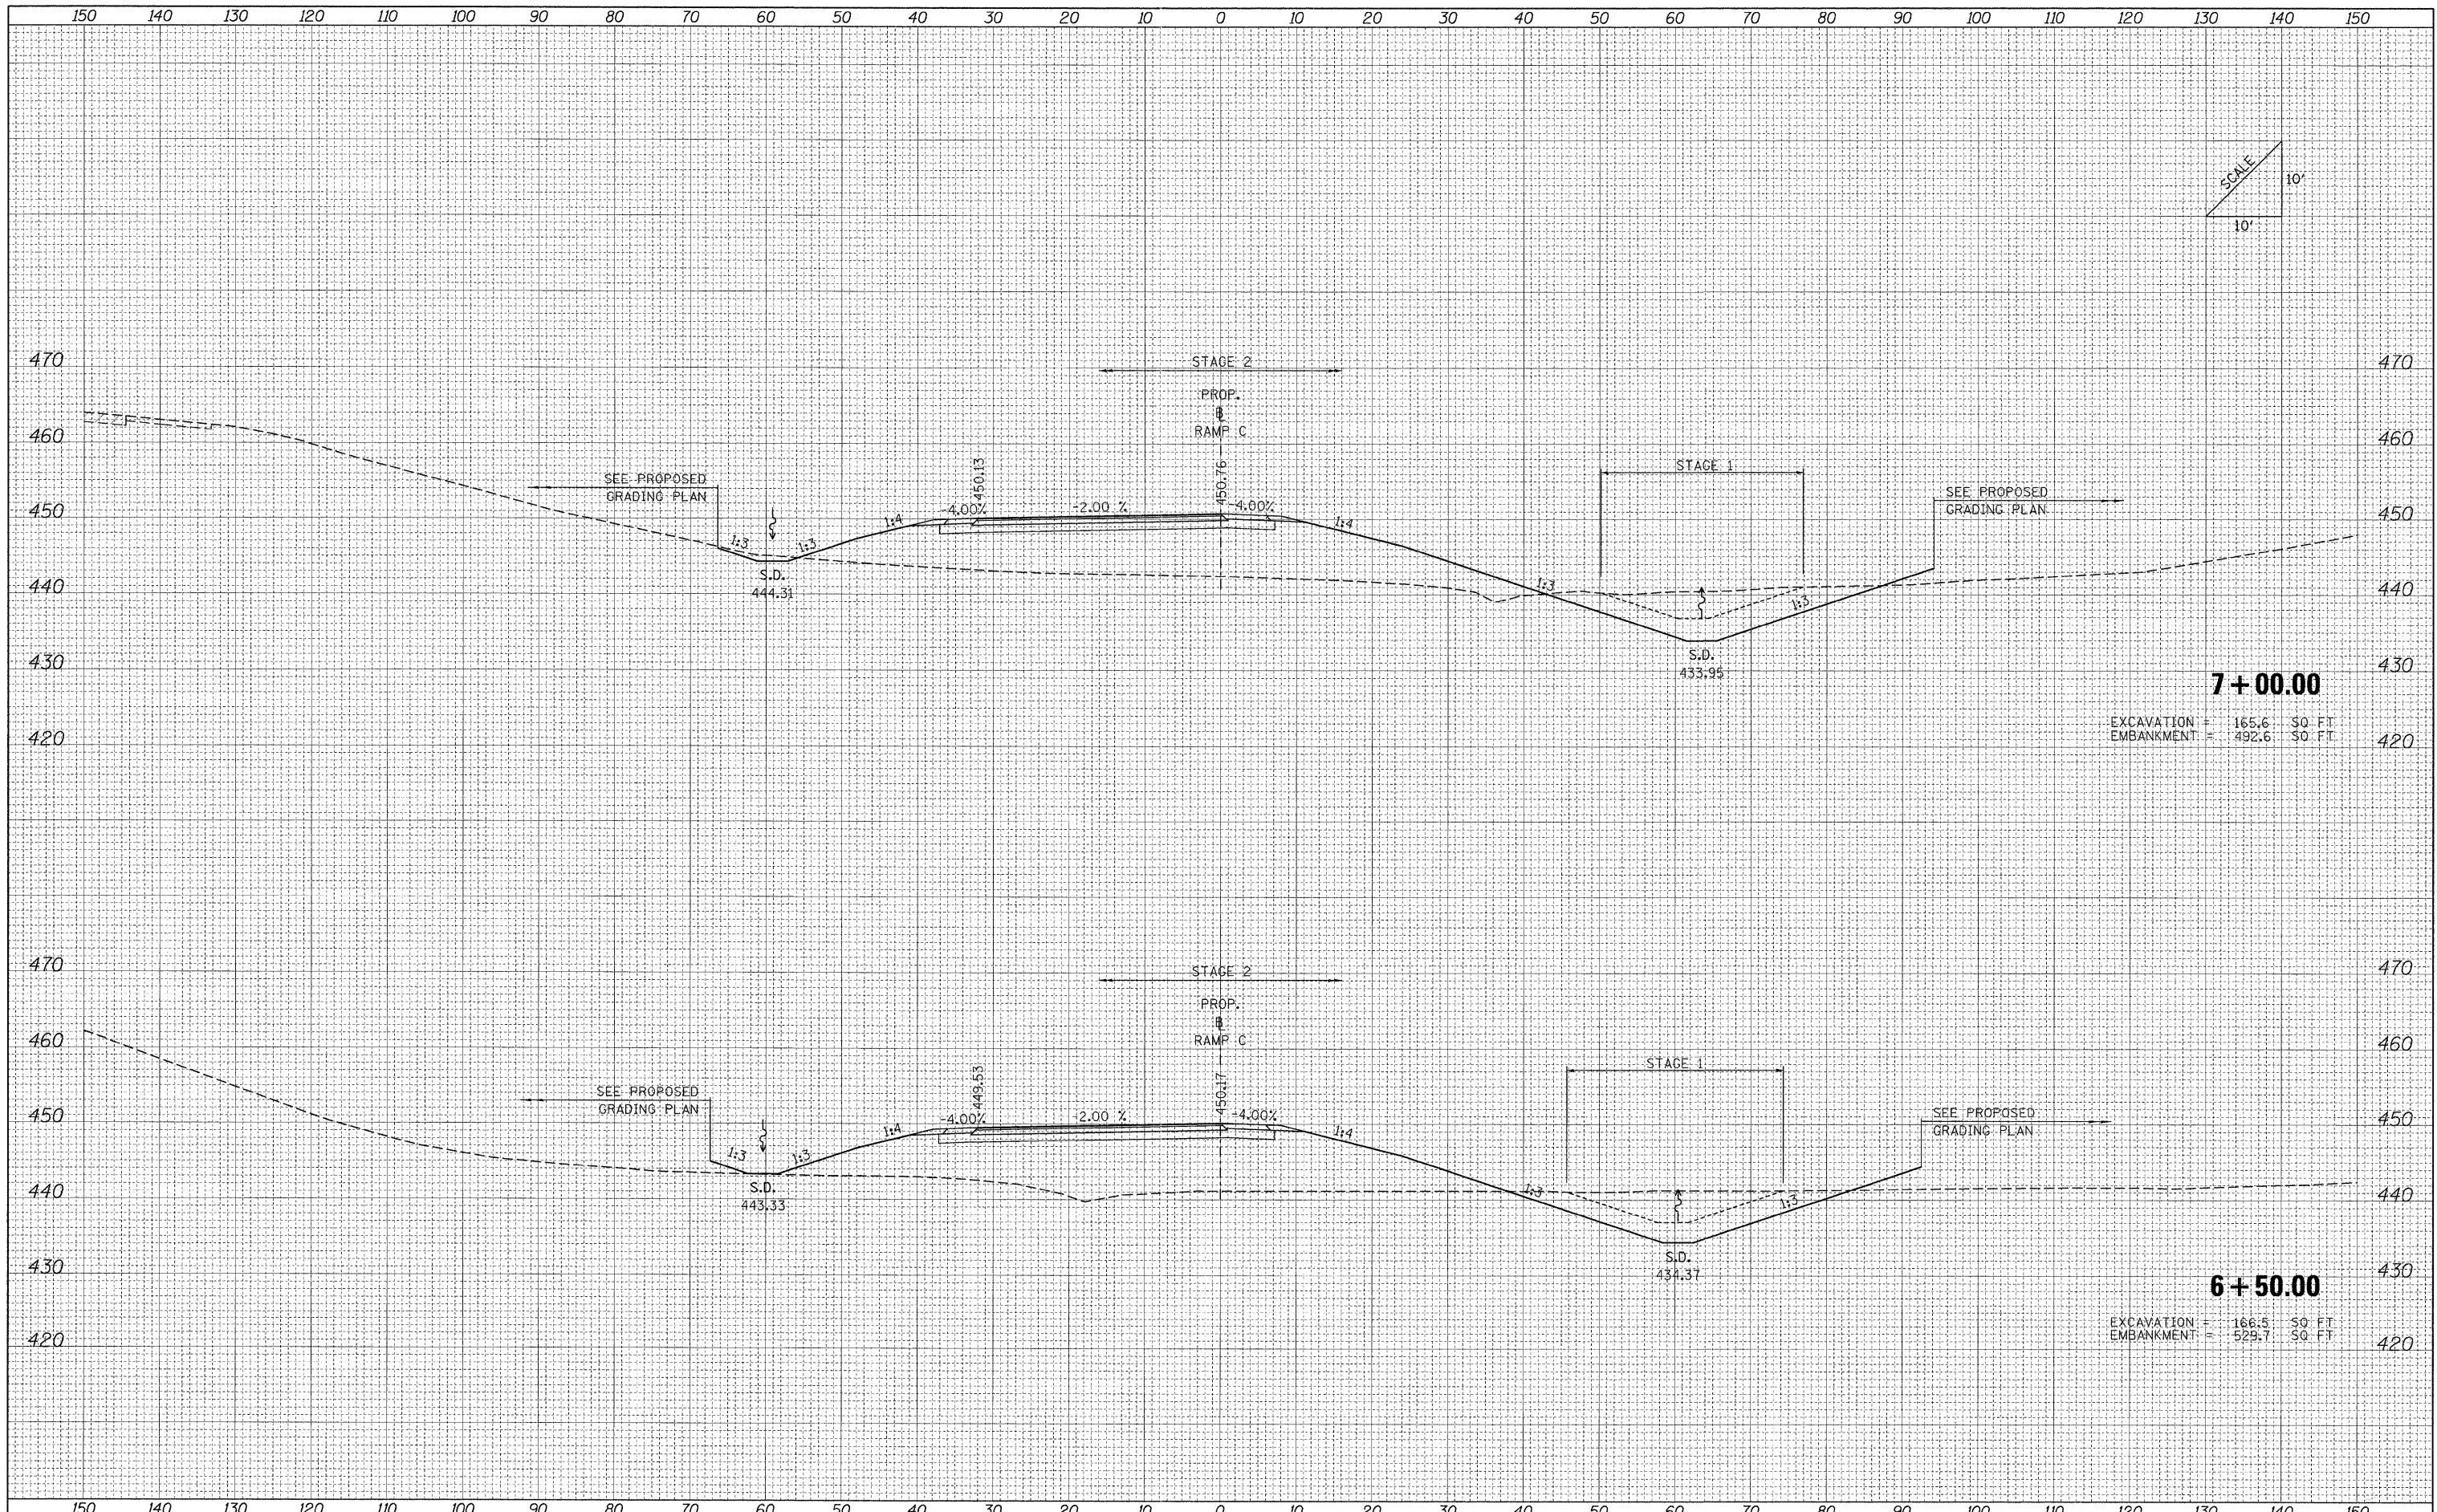

7+00.00
 EXCAVATION = 165.6 SQ. FT.
 EMBANKMENT = 492.6 SQ. FT.

6+50.00
 EXCAVATION = 166.5 SQ. FT.
 EMBANKMENT = 529.7 SQ. FT.

FILE NAME =	USER NAME = Rob Heady	DESIGNED - MJO	REVISED -	STATE OF ILLINOIS DEPARTMENT OF TRANSPORTATION	CROSS SECTIONS: RAMP C				F.A. RTE.	SECTION	COUNTY	TOTAL SHEETS	SHEET NO.
...N0978182-sh1-XCS_RAMPC.dgn	PLOT SCALE = 10.0000' / IN.	DRAWN - MJO	REVISED -		SCALE:	SHEET NO.	OF	SHEETS	STA. 6+50.00	TO STA. 7+00.00		968	912
	PLOT DATE = 10/10/2011	CHECKED - BJD	REVISED -										
		DATE - 10/07/11	REVISED -										
										F.A.I. 57 AND F.A.P. 331			CONTRACT NO. 78182
										FED. ROAD DIST. NO.			ILLINOIS FED. AID PROJECT