


DATE	
BY	
FINAL SURVEY	
SURVEYED	
PLOTTED	
EMULATE	
NOTE BOOK	
AREAS CHECKED	
NO.	

DATE	
BY	
ORIGINAL SURVEY	
SURVEYED	
PLOTTED	
EMULATE	
NOTE BOOK	
AREAS CHECKED	
NO.	

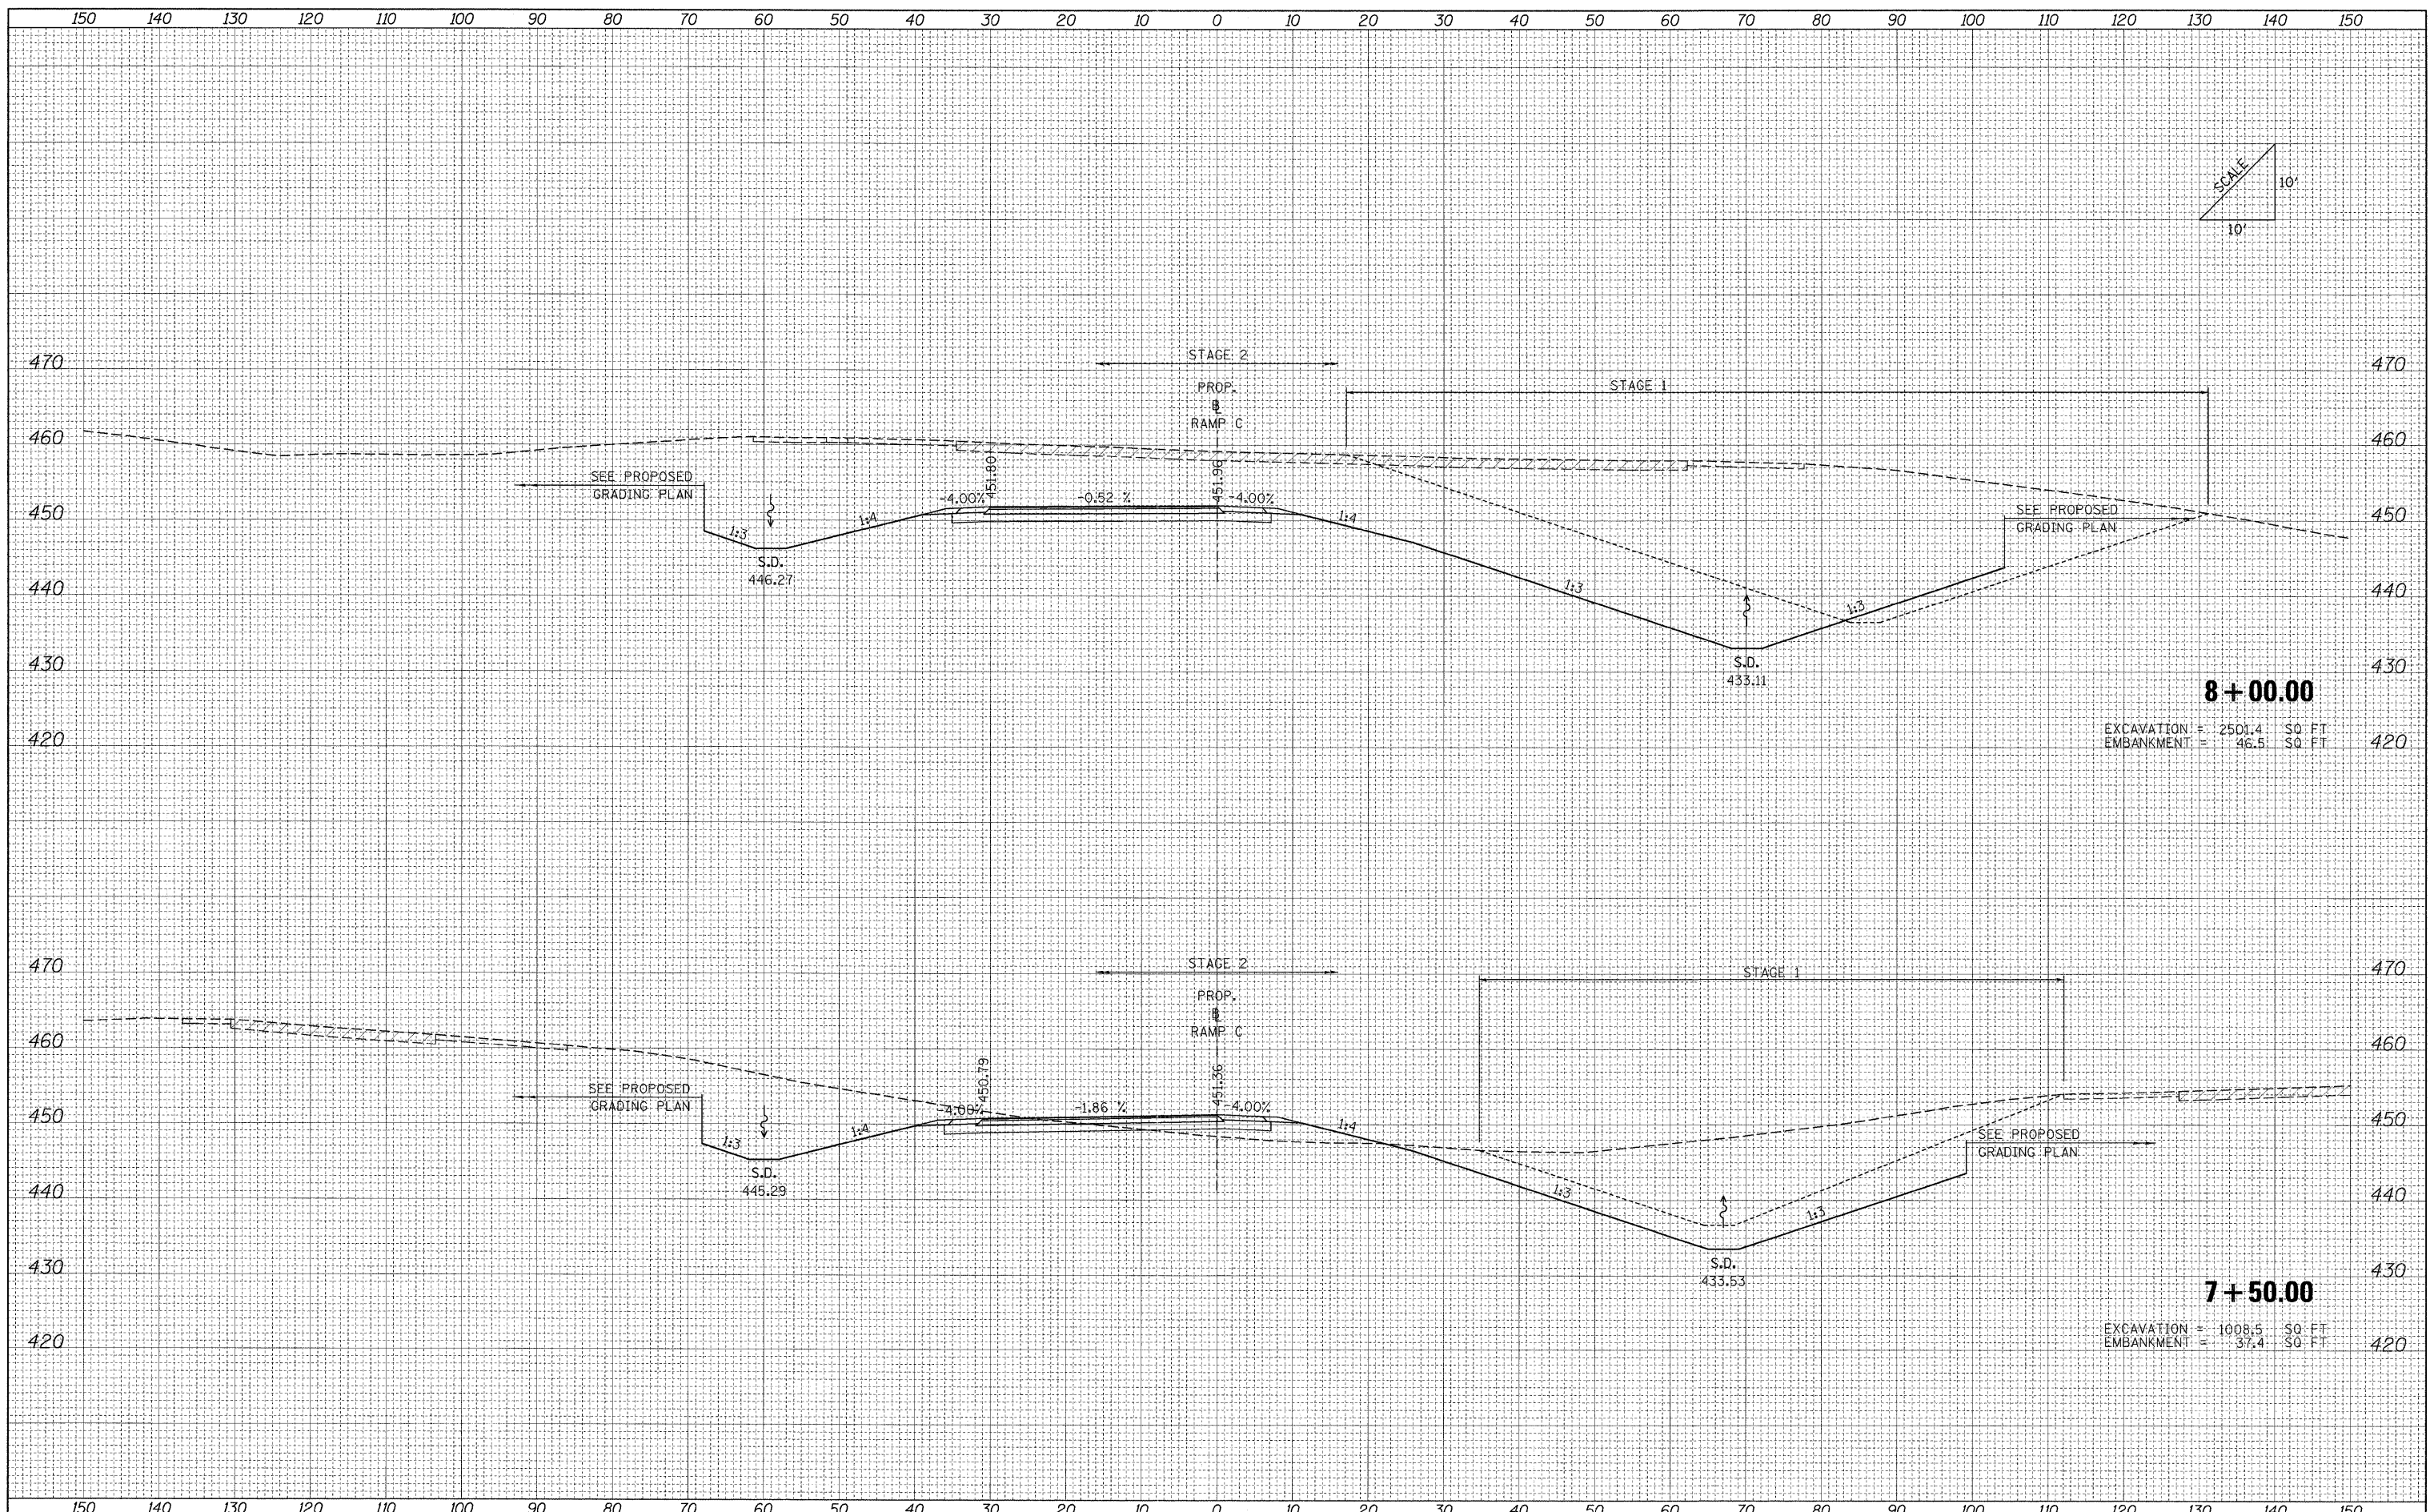

**8 + 00.00**  
 EXCAVATION = 2501.4 SQ. FT.  
 EMBANKMENT = 46.5 SQ. FT.

**7 + 50.00**  
 EXCAVATION = 1008.5 SQ. FT.  
 EMBANKMENT = 37.4 SQ. FT.

FILE NAME = ...\_D978182-shr-XCS\_RAMPC.dgn

USER NAME = Rob Heady	DESIGNED - MJO	REVISED -
	DRAWN - MJO	REVISED -
PLOT SCALE = 10.0000' / IN.	CHECKED - BJD	REVISED -
PLOT DATE = 10/10/2011	DATE - 10/07/11	REVISED -

**STATE OF ILLINOIS  
 DEPARTMENT OF TRANSPORTATION**

**CROSS SECTIONS: RAMP C**

SCALE: SHEET NO. OF SHEETS STA. 7+50.00 TO STA. 8+00.00

F.A. RTE.	SECTION	COUNTY	TOTAL SHEETS	SHEET NO.
• 0X1-6-2HMK-2, HB-1.2; 0X-1R-1	WILLIAMSON		968	913
• F.A.I. 57 AND F.A.P. 331				CONTRACT NO. 78182
FED. ROAD DIST. NO.	ILLINOIS	FED. AID PROJECT		