


DATE	
BY	
FINAL SURVEY	
PLOTTED	
NOTE BOOK	
AREAS CHECKED	
NO.	

DATE	
BY	
ORIGINAL SURVEY	
PLOTTED	
NOTE BOOK	
AREAS CHECKED	
NO.	

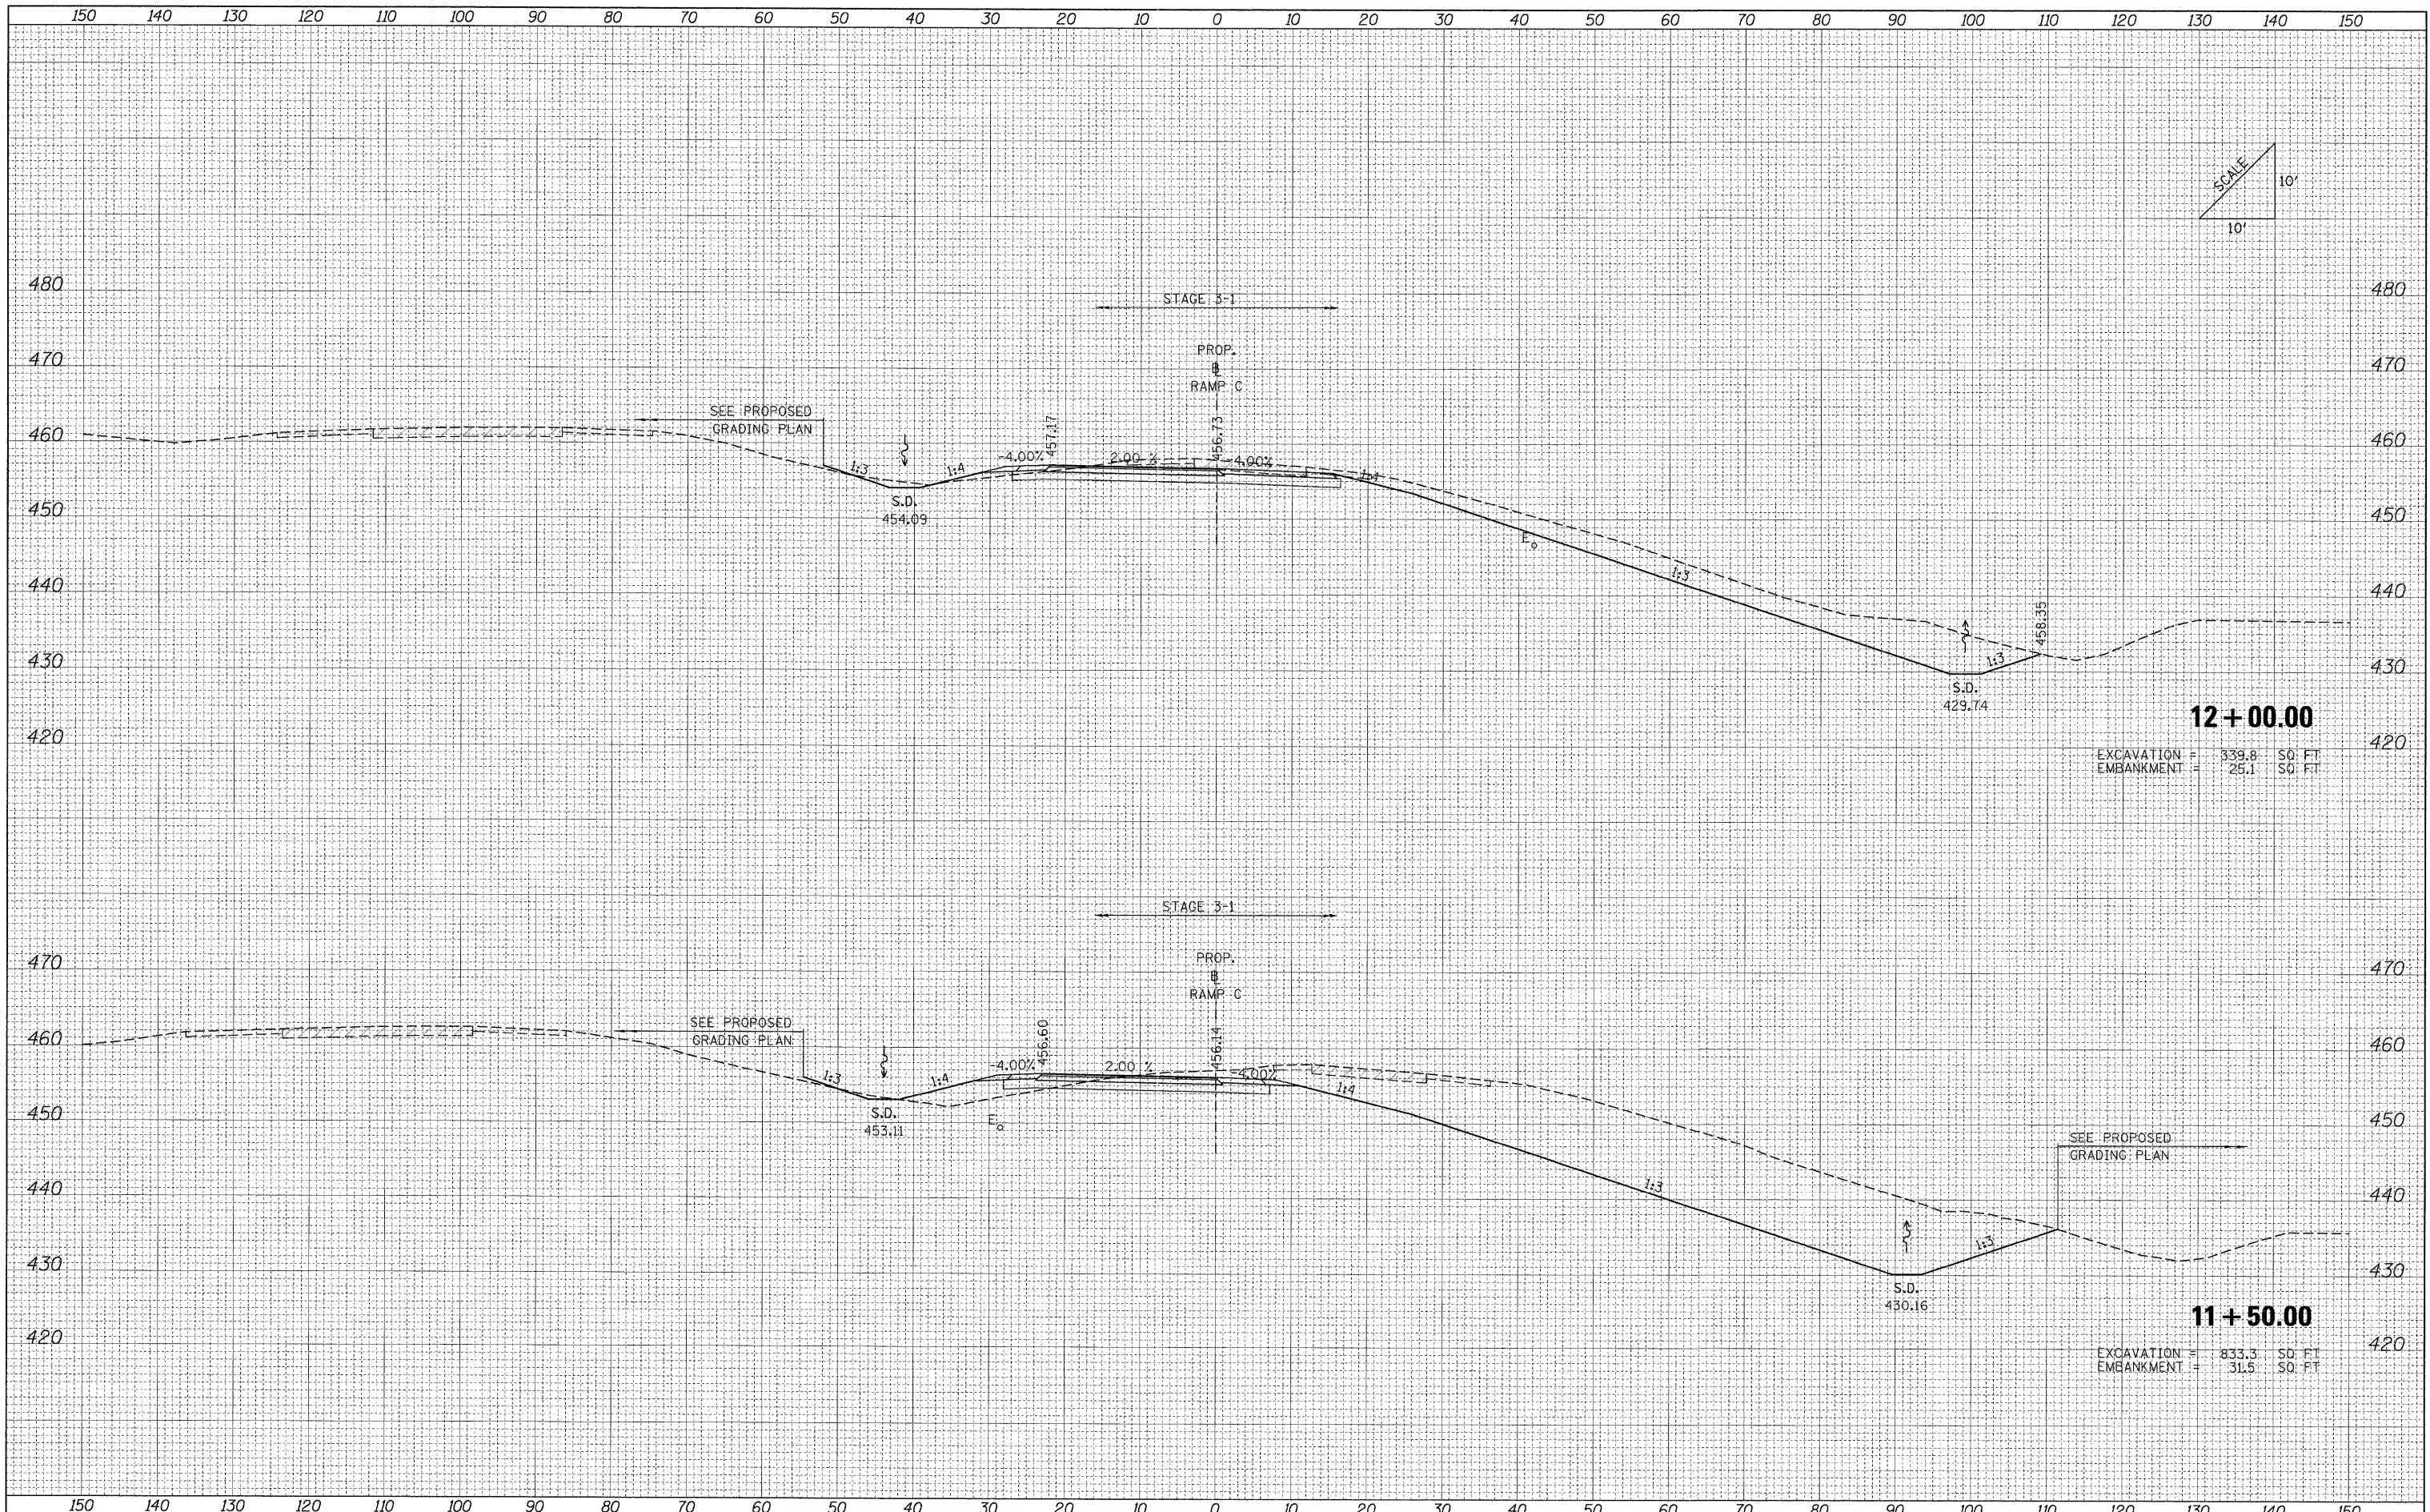

**12 + 00.00**  
 EXCAVATION = 339.8 SQ. FT.  
 EMBANKMENT = 25.1 SQ. FT.

**11 + 50.00**  
 EXCAVATION = 833.3 SQ. FT.  
 EMBANKMENT = 31.5 SQ. FT.

FILE NAME = ... \D978182-shvt-XCS\_RAMPC.dgn

USER NAME = Rob Heady	DESIGNED - MJO	REVISED -
	DRAWN - MJO	REVISED -
PLOT SCALE = 10.0000' / IN.	CHECKED - BJD	REVISED -
PLOT DATE = 10/10/2011	DATE - 10/07/11	REVISED -

**STATE OF ILLINOIS  
 DEPARTMENT OF TRANSPORTATION**

**CROSS SECTIONS: RAMP C**

SCALE: SHEET NO. OF SHEETS STA. 11+50.00 TO STA. 12+00.00

F.A. RTE.	SECTION	COUNTY	TOTAL SHEETS	SHEET NO.
• XI-6-2H8K-2, HB-1,2; (1X-1R-1	WILLIAMSON	968	917	
• F.A.I. 57 AND F.A.P. 331	CONTRACT NO. 78182			
FED. ROAD DIST. NO.	ILLINOIS FED. AID PROJECT			