


DATE	
BY	
ORIGINAL SURVEY	
PLOTTED	
NOTE BOOK	
AREAS CHECKED	
NO.	

DATE	
BY	
ORIGINAL SURVEY	
PLOTTED	
NOTE BOOK	
AREAS CHECKED	
NO.	

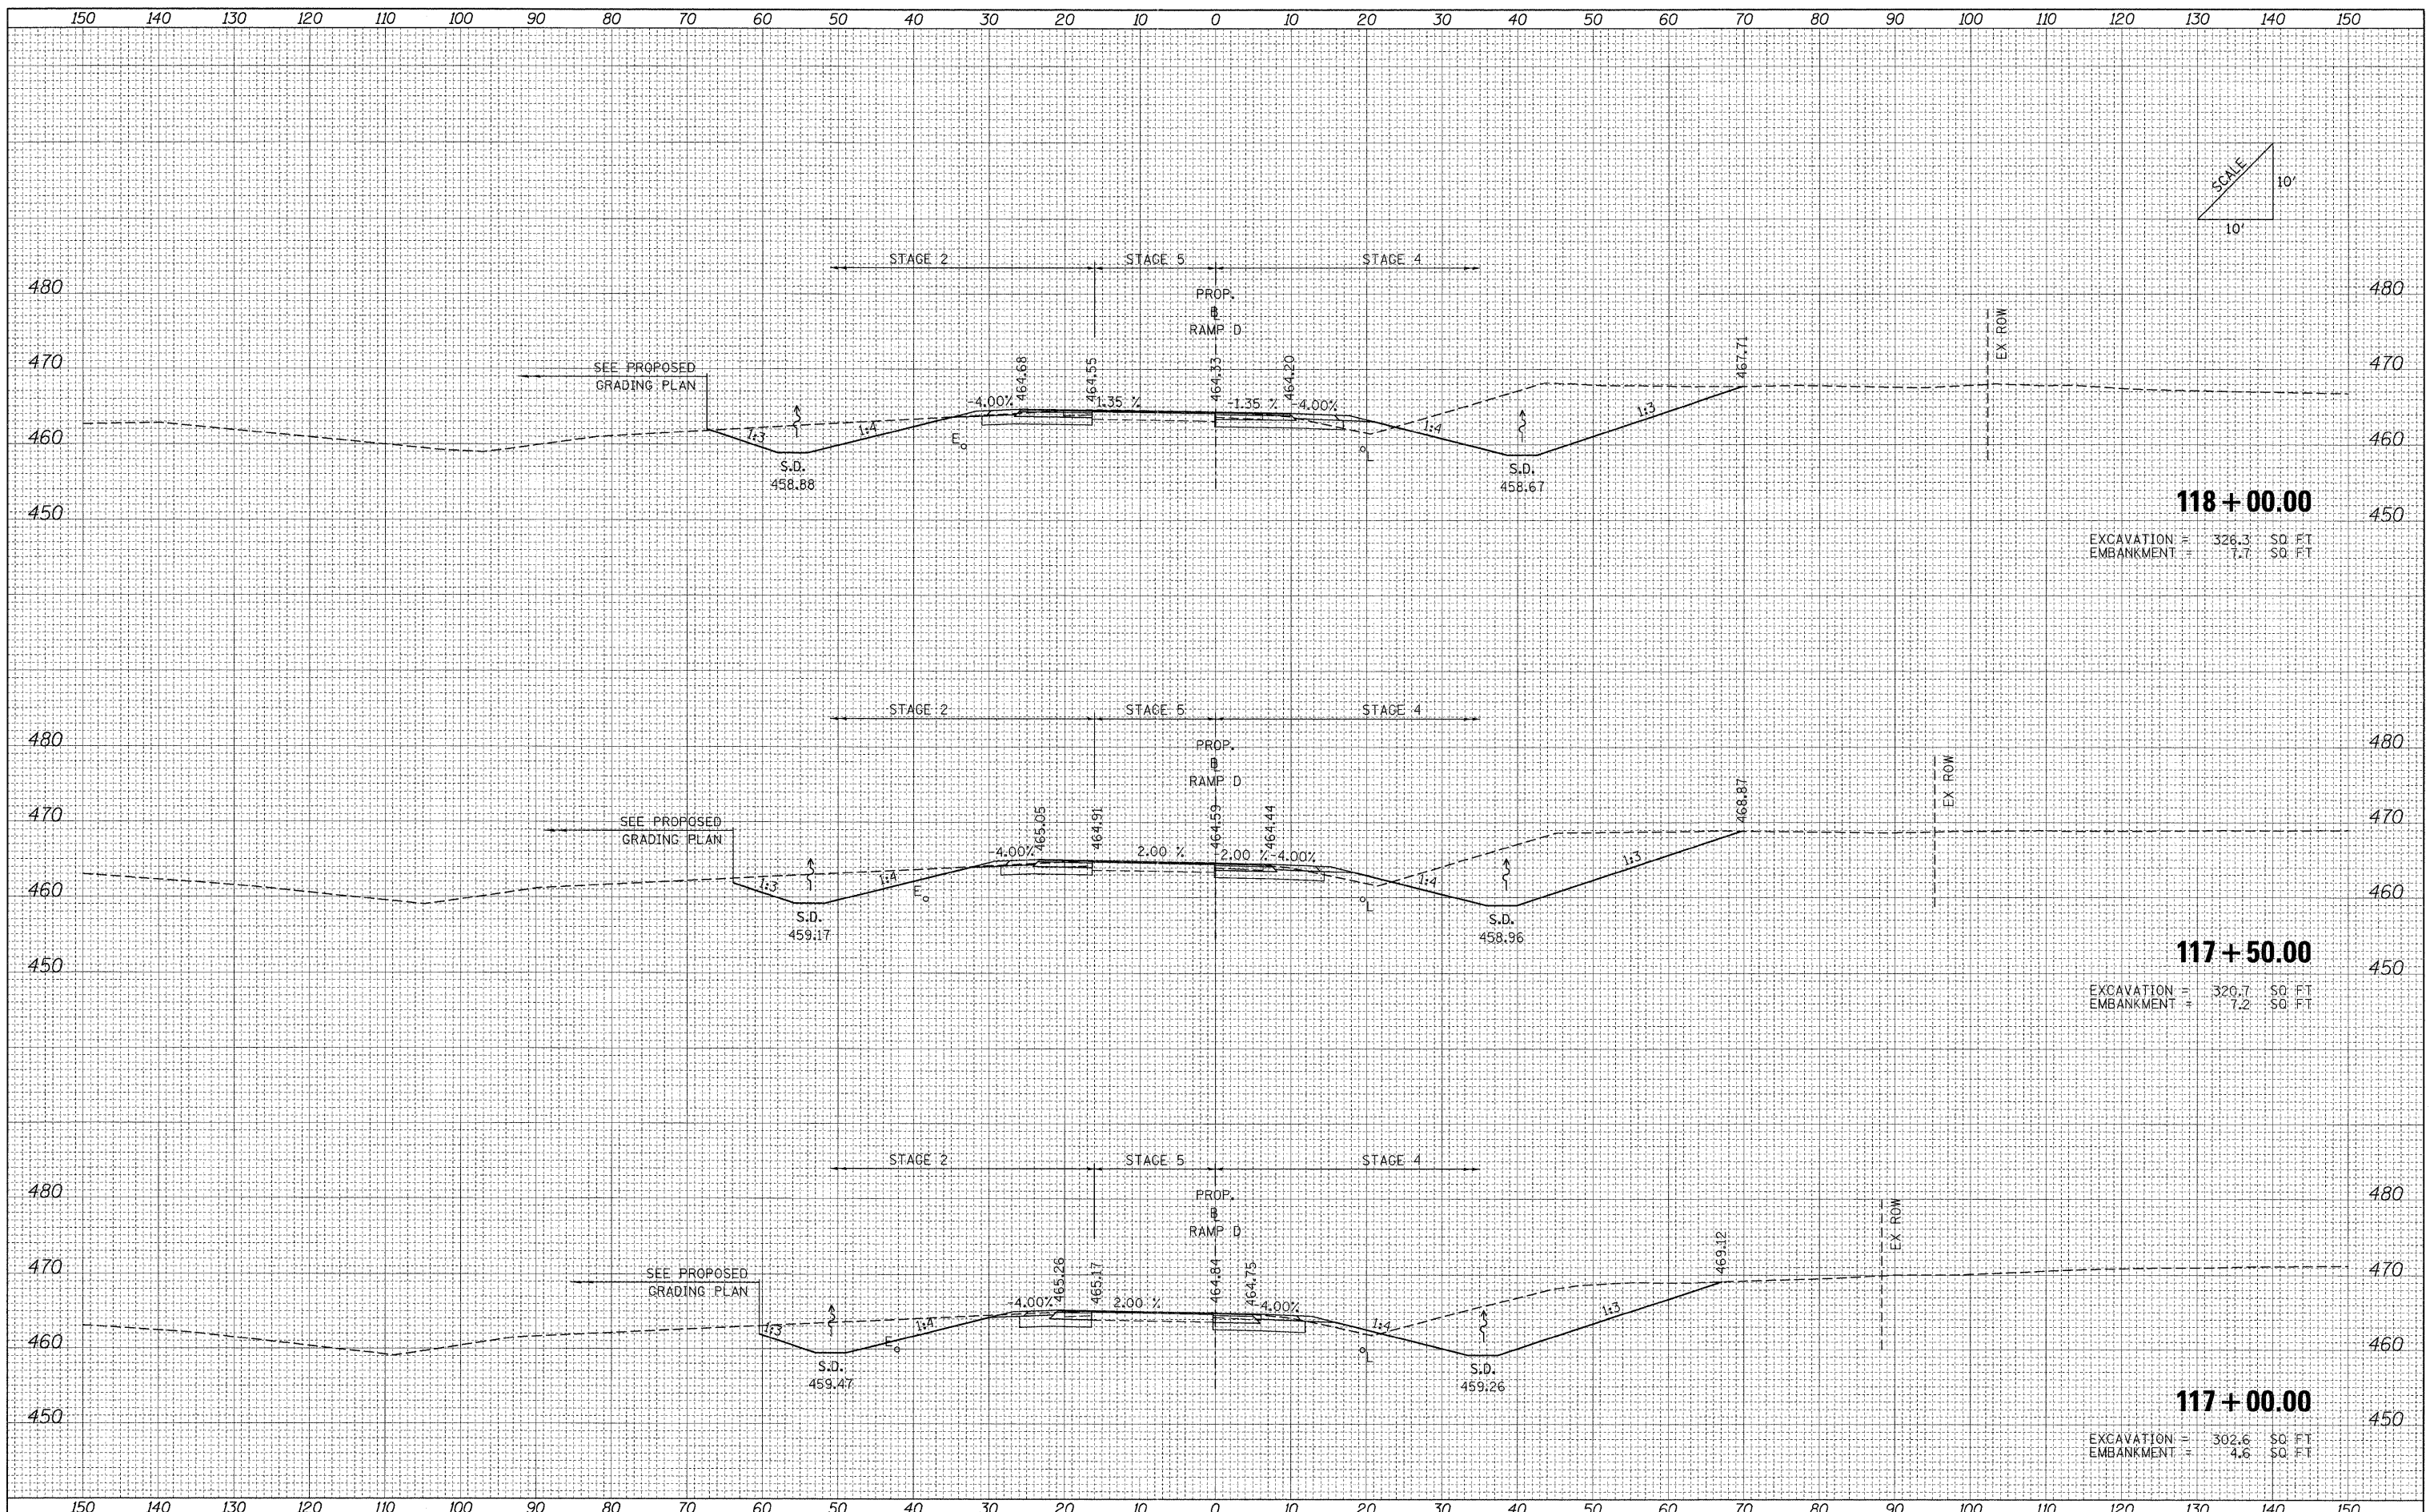

118 + 00.00
EXCAVATION = 326.3 SQ. FT
EMBANKMENT = 7.7 SQ. FT

117 + 50.00
EXCAVATION = 320.7 SQ. FT
EMBANKMENT = 7.2 SQ. FT

117 + 00.00
EXCAVATION = 302.6 SQ. FT
EMBANKMENT = 4.6 SQ. FT

FILE NAME = ...D:\978182-eh4-XCS_RAMPD.dgn

USER NAME = Rob Leadly
DESIGNED - MJO
DRAWN - MJO
CHECKED - BJD
DATE - 10/07/11

REVISED -
REVISED -
REVISED -
REVISED -

**STATE OF ILLINOIS
DEPARTMENT OF TRANSPORTATION**

CROSS SECTIONS: RAMP D
SCALE: SHEET NO. OF SHEETS STA. 117+00.00 TO STA. 118+00.00

F.A. RTE.	SECTION	COUNTY	TOTAL SHEETS	SHEET NO.
*	(X1-6-2)HBK-2, HB-1,2 (1X-1R-1)	WILLIAMSON	968	930
*	F.A.I. 57 AND F.A.P. 331			CONTRACT NO. 78182
FED. ROAD DIST. NO. ILLINOIS FED. AID PROJECT				