


DATE	
BY	
FINAL SURVEY	
SURVEYED	
PLOTTED	
NOTE BOOK	
AREAS	
CHECKED	
NO.	

DATE	
BY	
ORIGINAL SURVEY	
SURVEYED	
PLOTTED	
NOTE BOOK	
AREAS	
CHECKED	
NO.	

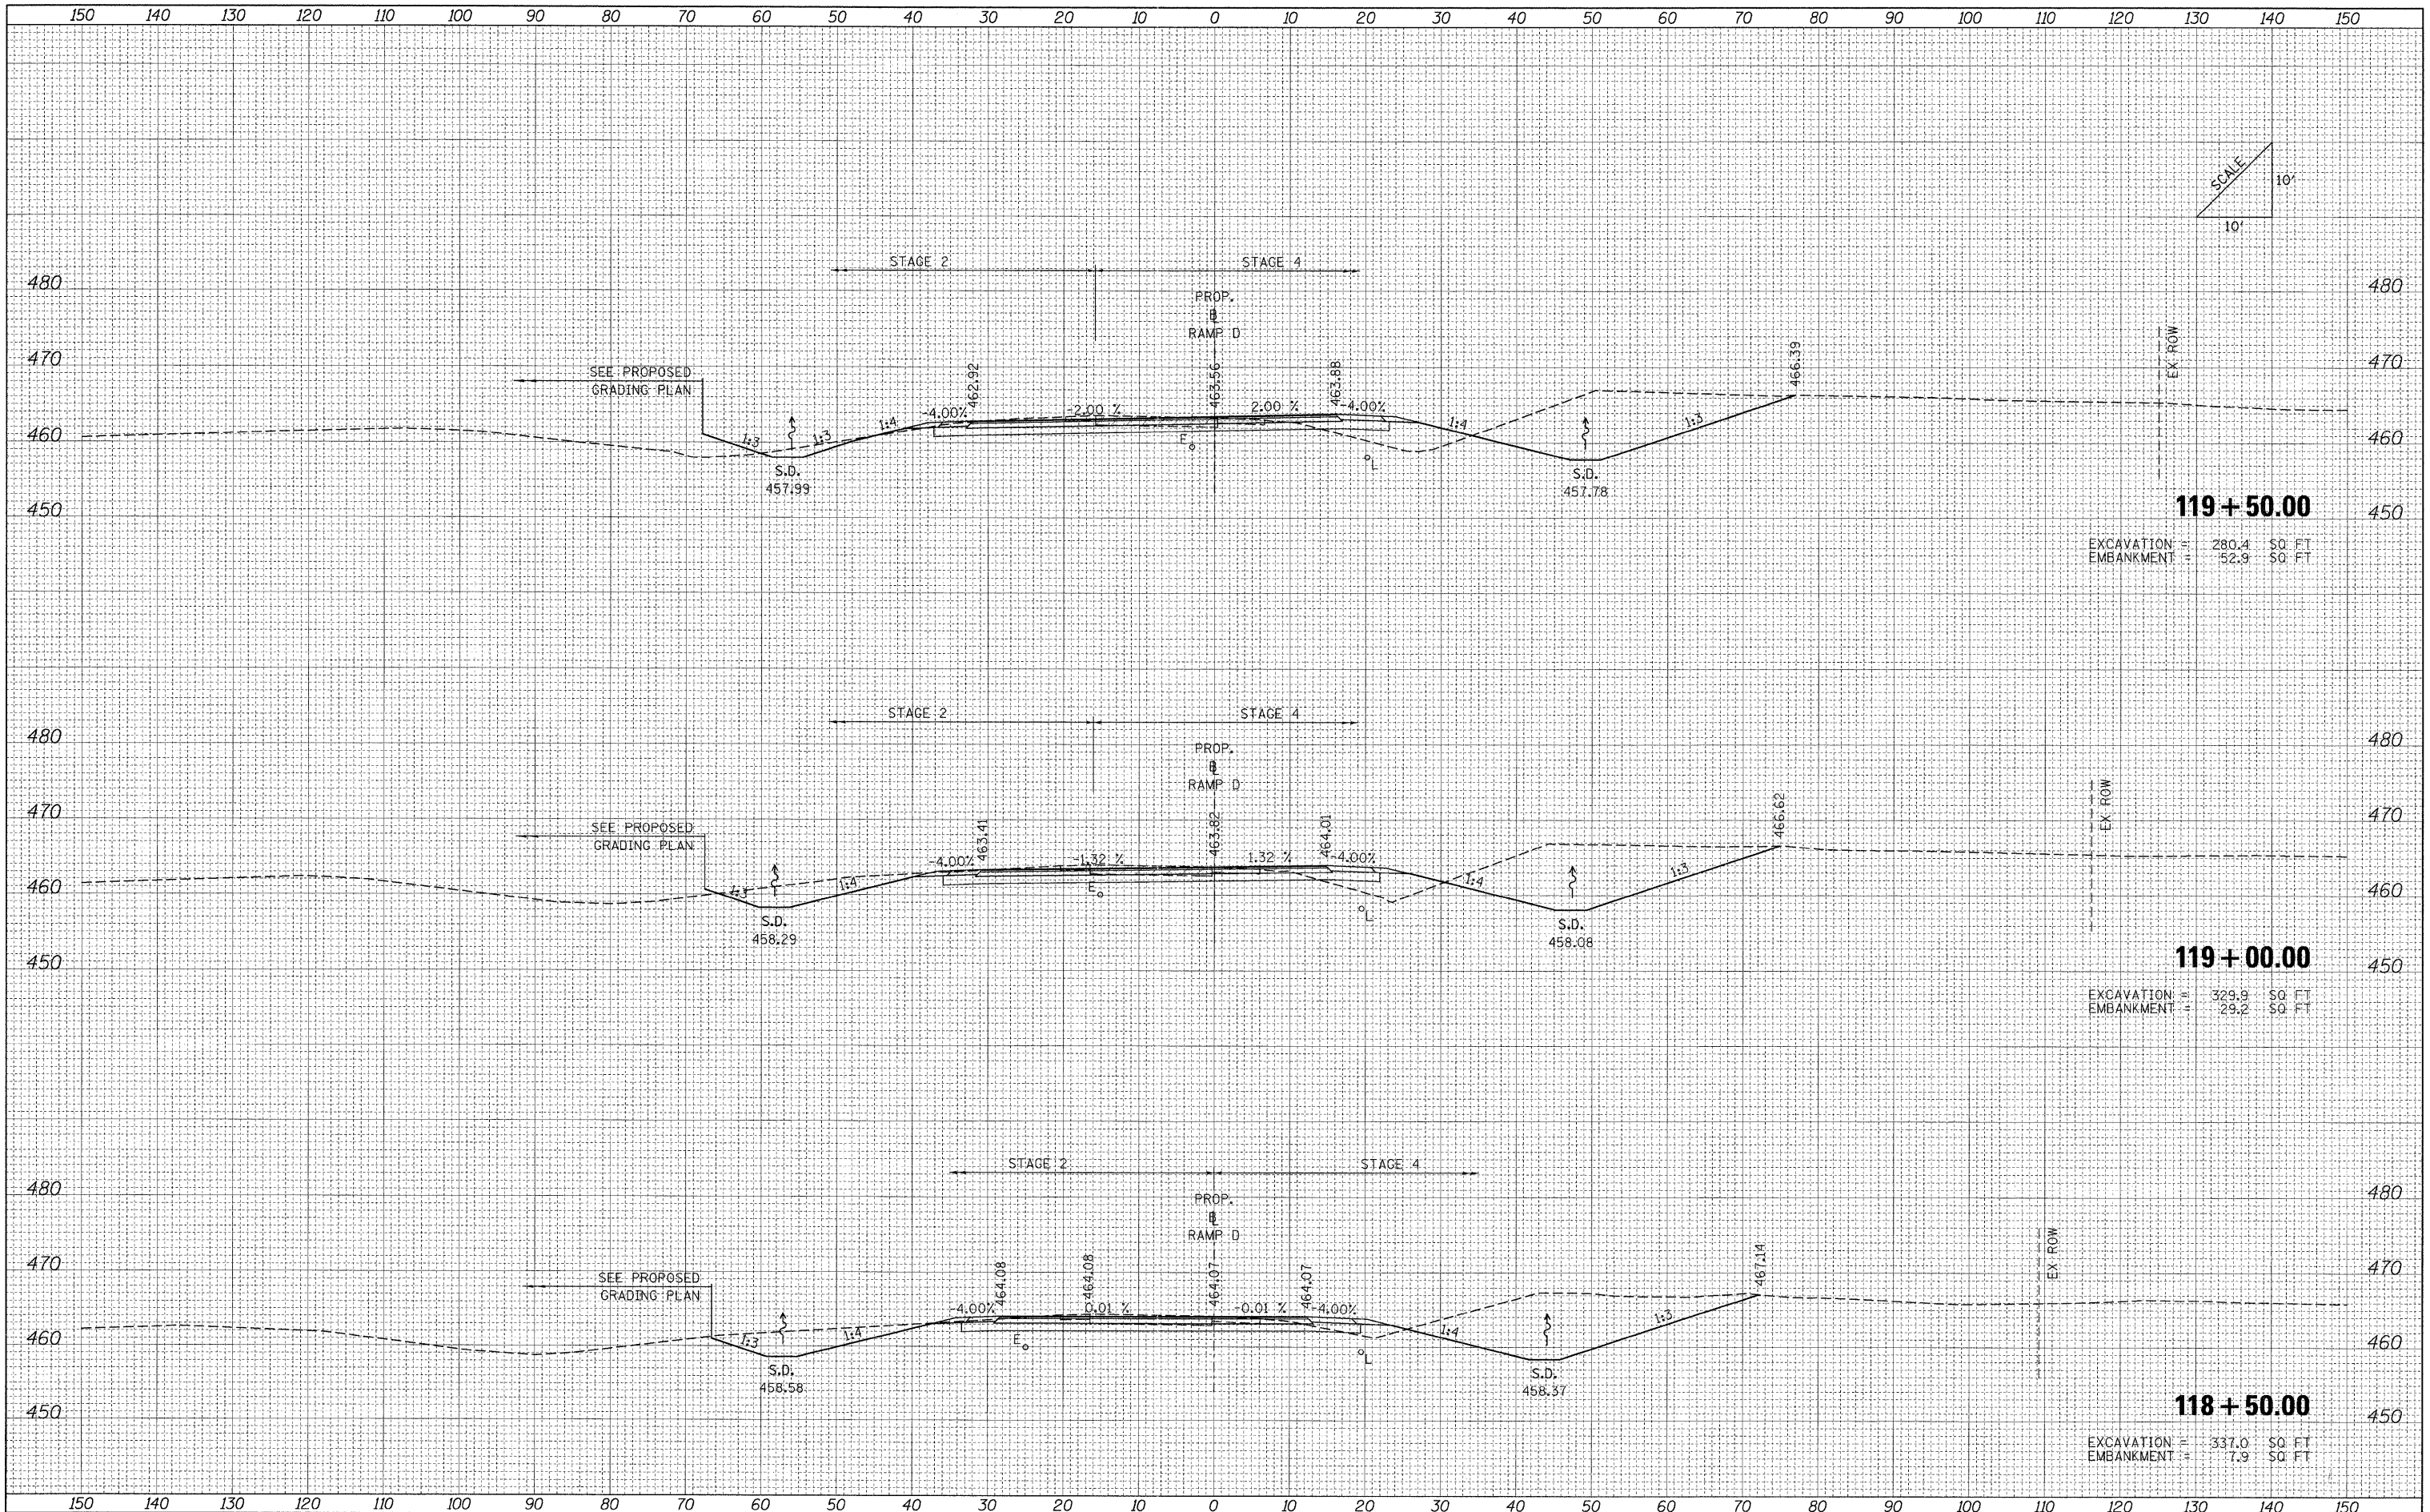

FILE NAME = ... \D978182-sht-XCS_RAMPD.dgn

USER NAME = Rob Heady
 DESIGNED - MJO
 DRAWN - MJO
 CHECKED - BJD
 DATE - 10/07/11

REVISED -
 REVISED -
 REVISED -
 REVISED -

**STATE OF ILLINOIS
 DEPARTMENT OF TRANSPORTATION**

CROSS SECTIONS: RAMP D
 SCALE: SHEET NO. OF SHEETS STA. 118+50.00 TO STA. 119+50.00

F.A. RTE.	SECTION	COUNTY	TOTAL SHEETS	SHEET NO.
*	(X1-6-2)HBK-2, HB-1,2; (1X-1)R-1	WILLIAMSON	968	931
* F.A.I. 57 AND F.A.P. 331		CONTRACT NO. 78182		
FED. ROAD DIST. NO.		ILLINOIS FED. AID PROJECT		