


DATE	
BY	
FINAL SURVEY	
SURVEYED	
PLOTTED	
NOTE BOOK	
AREAS CHECKED	
NO.	

DATE	
BY	
ORIGINAL SURVEY	
SURVEYED	
PLOTTED	
NOTE BOOK	
AREAS CHECKED	
NO.	

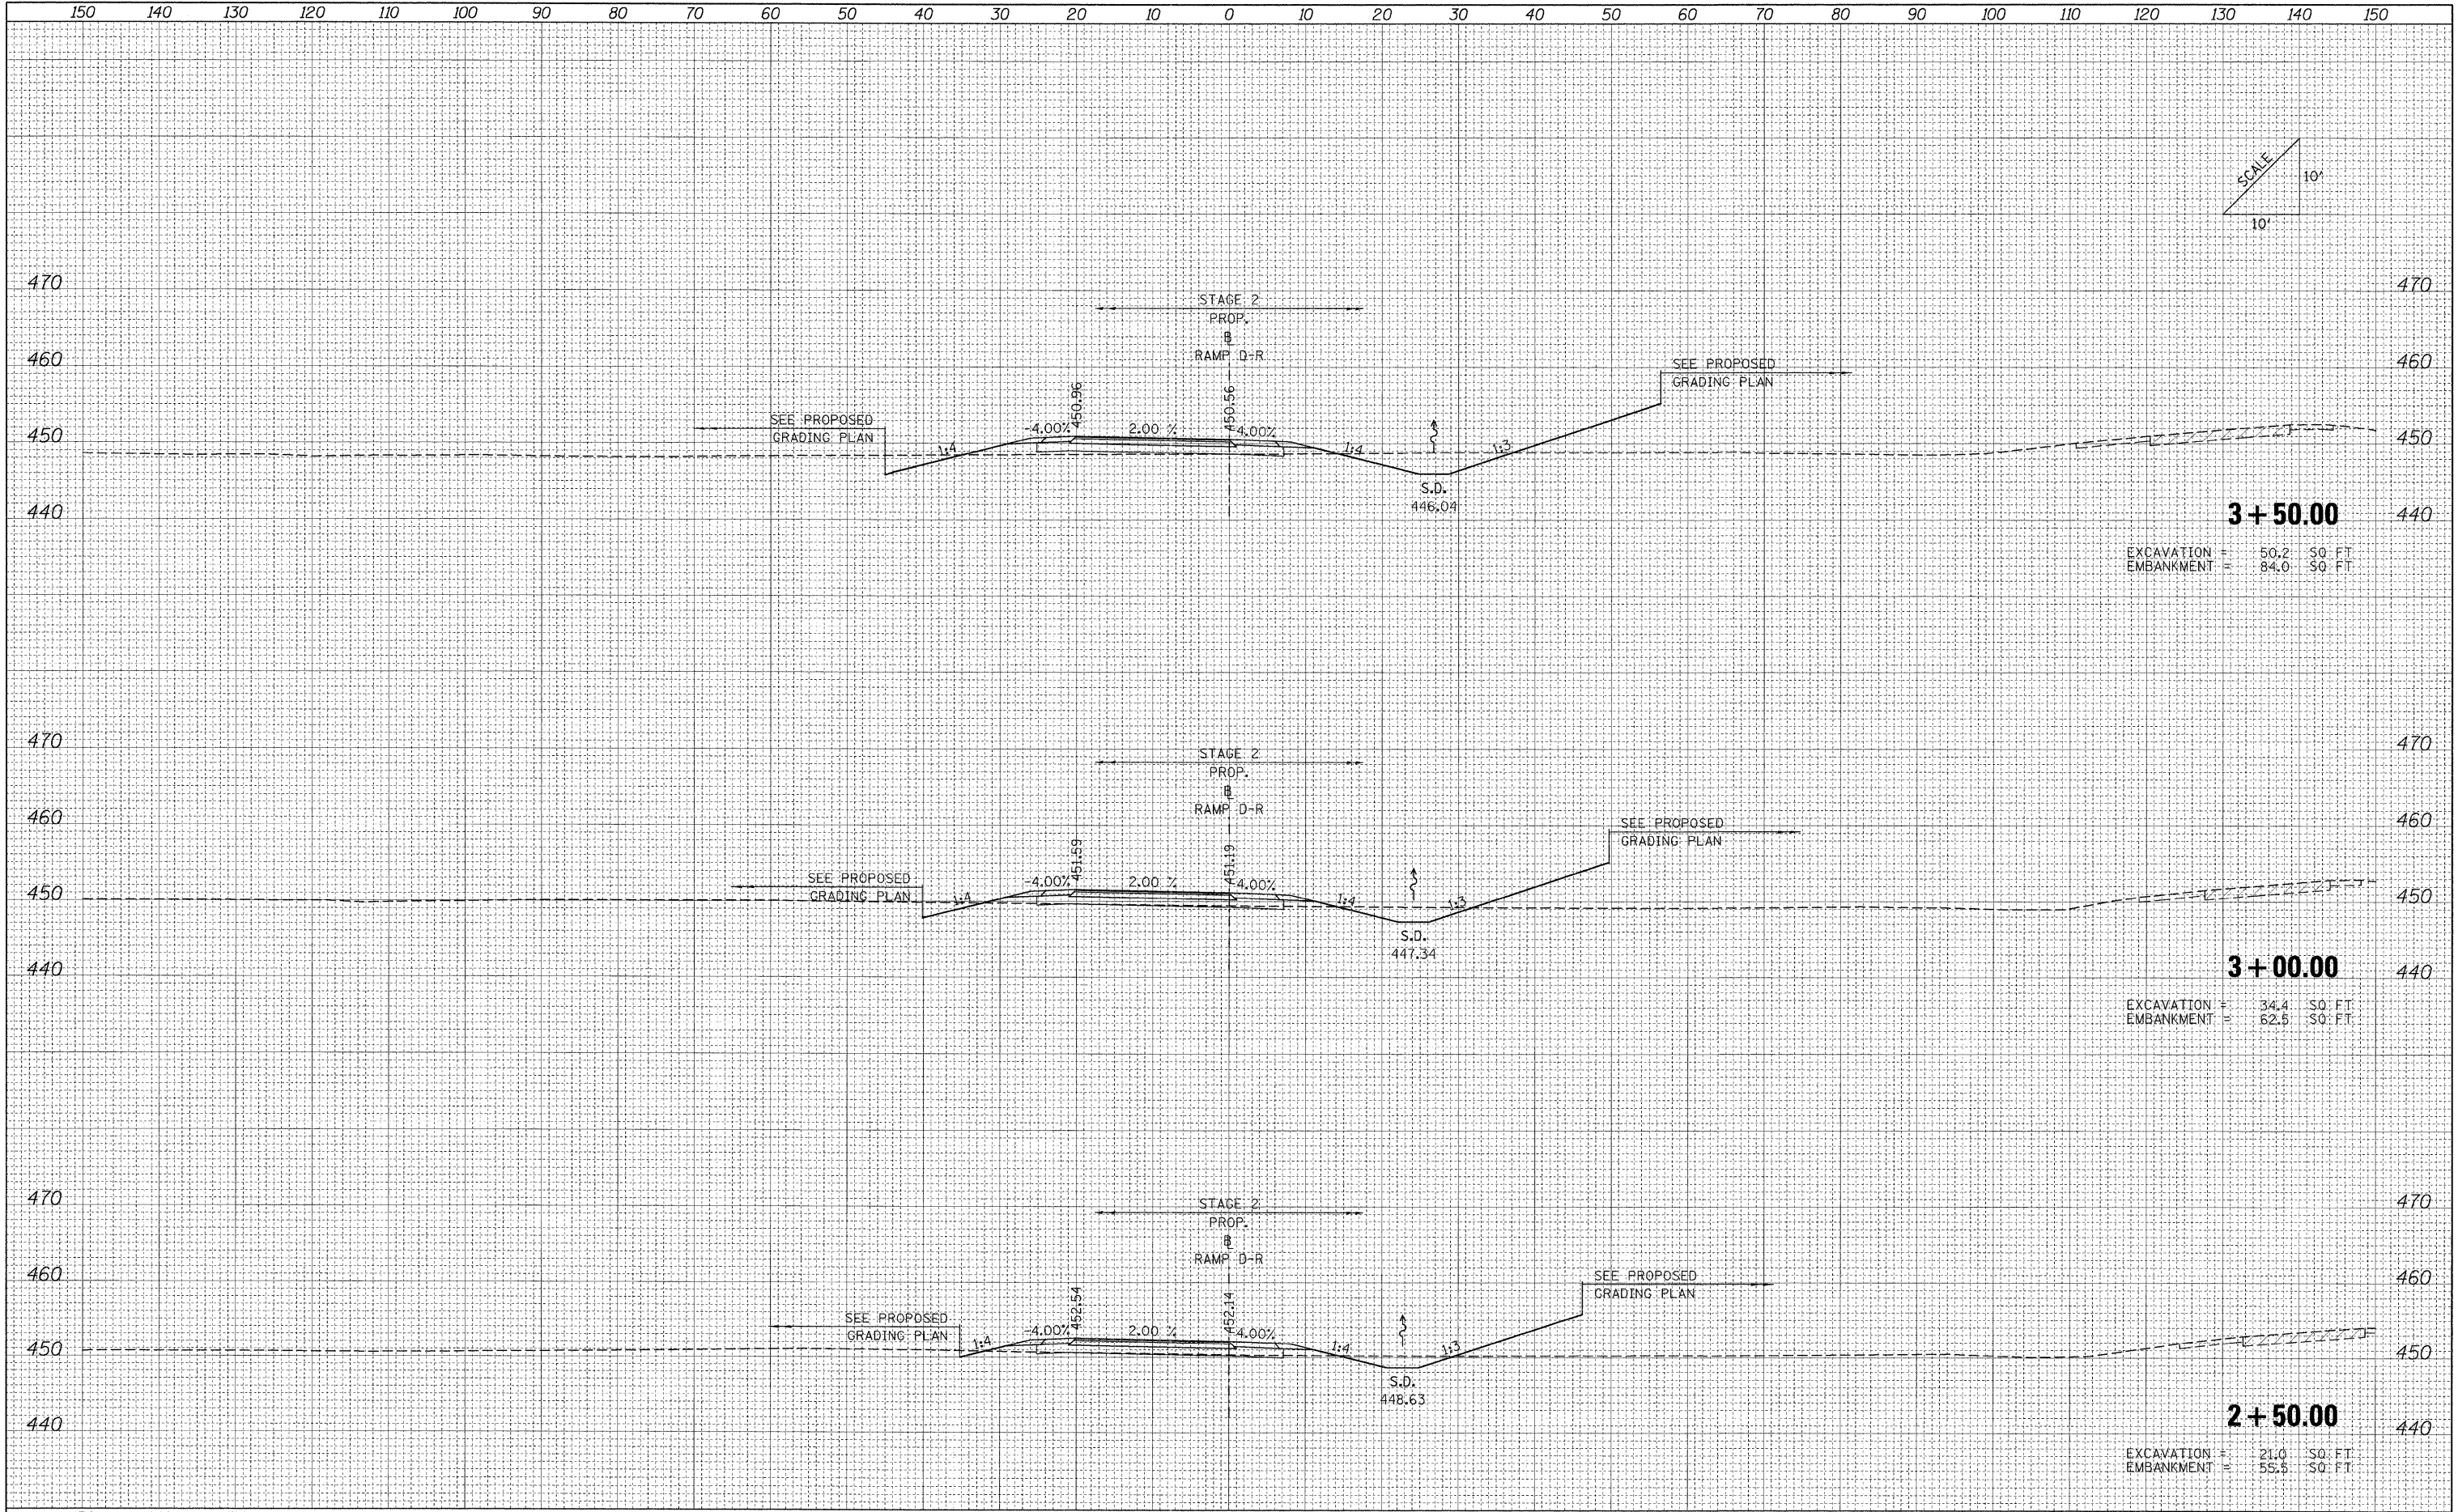

**3 + 50.00**  
 EXCAVATION = 50.2 SQ. FT.  
 EMBANKMENT = 84.0 SQ. FT.

**3 + 00.00**  
 EXCAVATION = 34.4 SQ. FT.  
 EMBANKMENT = 62.5 SQ. FT.

**2 + 50.00**  
 EXCAVATION = 21.0 SQ. FT.  
 EMBANKMENT = 55.5 SQ. FT.

FILE NAME = ...D978182-shr-XCS-RAMPD1.dgn

USER NAME = Rob Heady	DESIGNED - MJO	REVISED -
	DRAWN - MJO	REVISED -
PLOT SCALE = 10.0000' / IN.	CHECKED - BJD	REVISED -
PLOT DATE = 10/10/2011	DATE - 10/07/11	REVISED -

**STATE OF ILLINOIS  
 DEPARTMENT OF TRANSPORTATION**

CROSS SECTIONS: RAMP D-R			
SCALE:	SHEET NO.	OF	SHEETS
			STA. 2+50.00 TO STA. 3+50.00

F.A. RTE.	SECTION	COUNTY	TOTAL SHEETS	SHEET NO.
*	0X1-6-2HBK-2, HB-1,2 (1X-1R-1	WILLIAMSON	968	940
*	F.A.I. 57 AND F.A.P. 331			CONTRACT NO. 78182
FED. ROAD DIST. NO.	ILLINOIS FED. AID PROJECT			