


FINAL SURVEY	SURVEYED	BY	DATE
NOTE BOOK	PLOTTED		
NO.	AREAS CHECKED		

ORIGINAL SURVEY	SURVEYED	BY	DATE
NOTE BOOK	PLOTTED		
NO.	AREAS CHECKED		

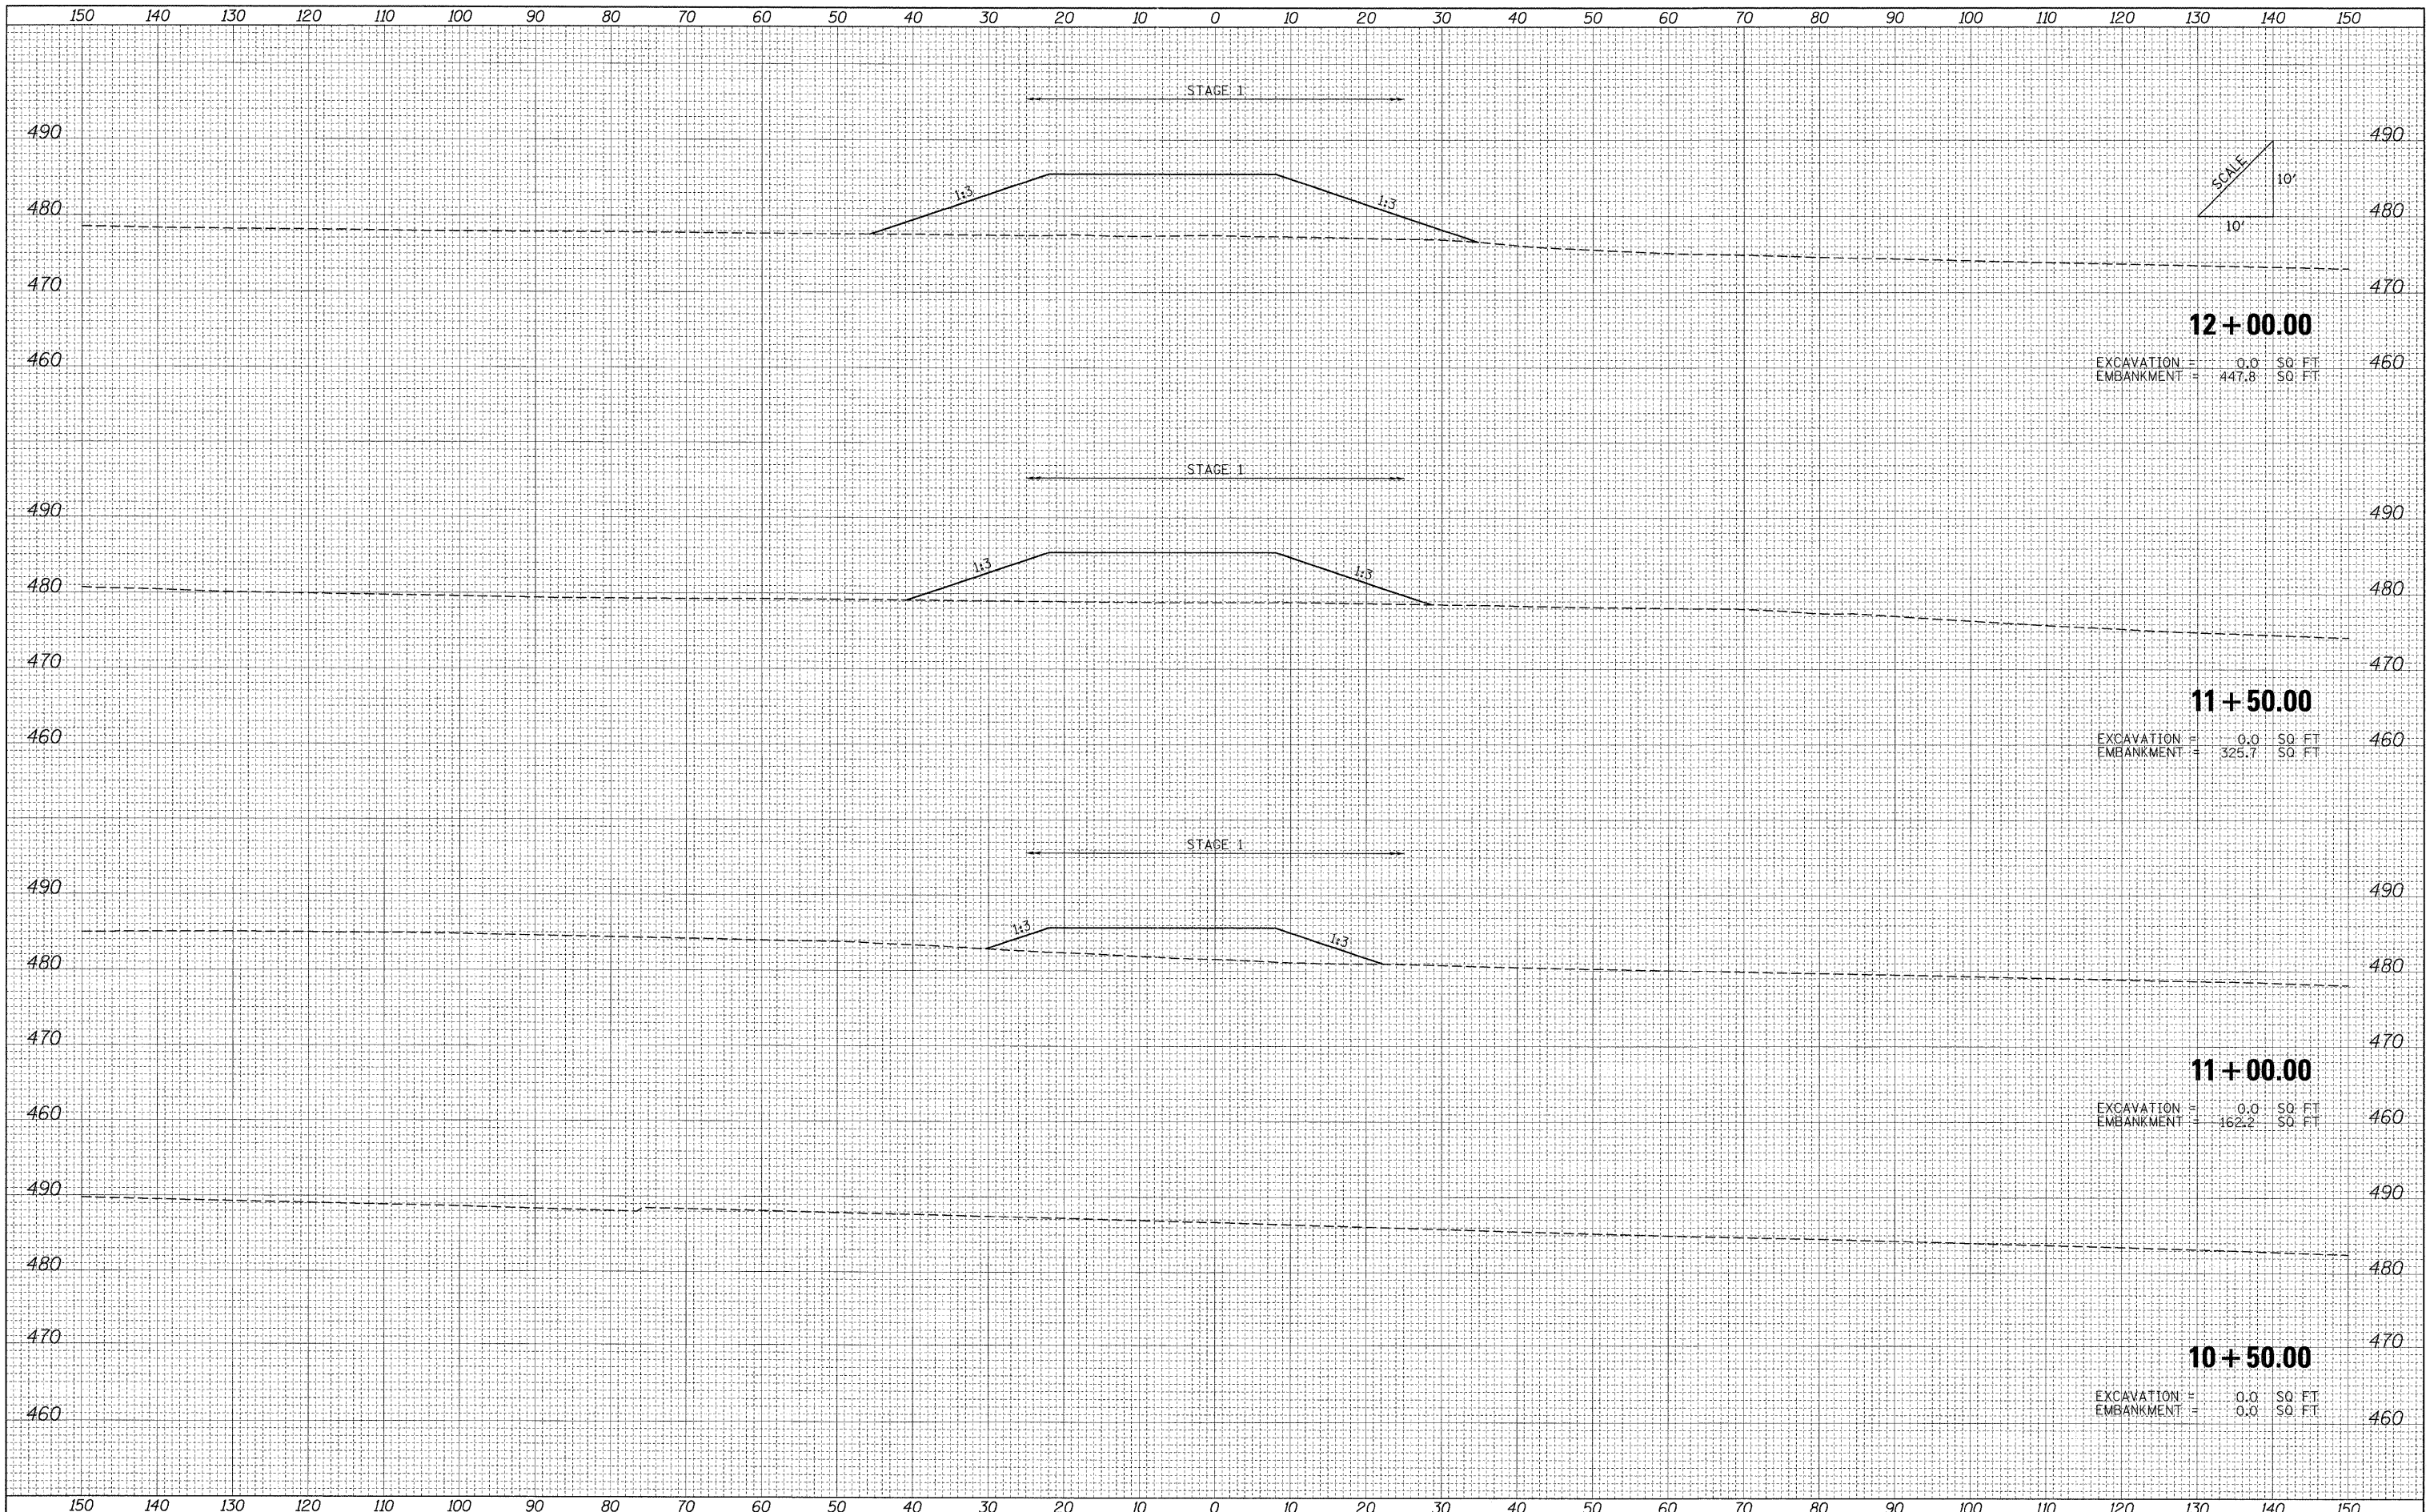

**12+00.00**  
 EXCAVATION = 0.0 SQ. FT.  
 EMBANKMENT = 447.8 SQ. FT.

**11+50.00**  
 EXCAVATION = 0.0 SQ. FT.  
 EMBANKMENT = 325.7 SQ. FT.

**11+00.00**  
 EXCAVATION = 0.0 SQ. FT.  
 EMBANKMENT = 162.2 SQ. FT.

**10+50.00**  
 EXCAVATION = 0.0 SQ. FT.  
 EMBANKMENT = 0.0 SQ. FT.

FILE NAME = ...\\D978182-sht-XCS_RAMP1.dgn	USER NAME = Rob Heady	DESIGNED - MJO	REVISED -	<b>STATE OF ILLINOIS</b> <b>DEPARTMENT OF TRANSPORTATION</b>	<b>CROSS SECTIONS: RAMP I</b>				F.A. RTE.	SECTION	COUNTY	TOTAL SHEETS	SHEET NO.
PLOT SCALE = 10.0000' / IN.	CHECKED - BJD	REVISED -	REVISED -						* (X1-6-2)HBK-2, HB-1,2; (1X-1R-1)	WILLIAMSON	968	943	
PLOT DATE = 10/18/2011	DATE - 10/07/11	REVISED -	REVISED -		* F.A.I. 57 AND F.A.P. 331	CONTRACT NO. 78182							
					SCALE:	SHEET NO.	OF SHEETS	STA. 10+50.00 TO STA. 12+00.00	FED. ROAD DIST. NO.	ILLINOIS FED. AID PROJECT			