


FINAL SURVEY	DATE
PLOTTED	BY
NOTE BOOK	
AREAS CHECKED	
NO.	

ORIGINAL SURVEY	DATE
PLOTTED	BY
NOTE BOOK	
AREAS CHECKED	
NO.	

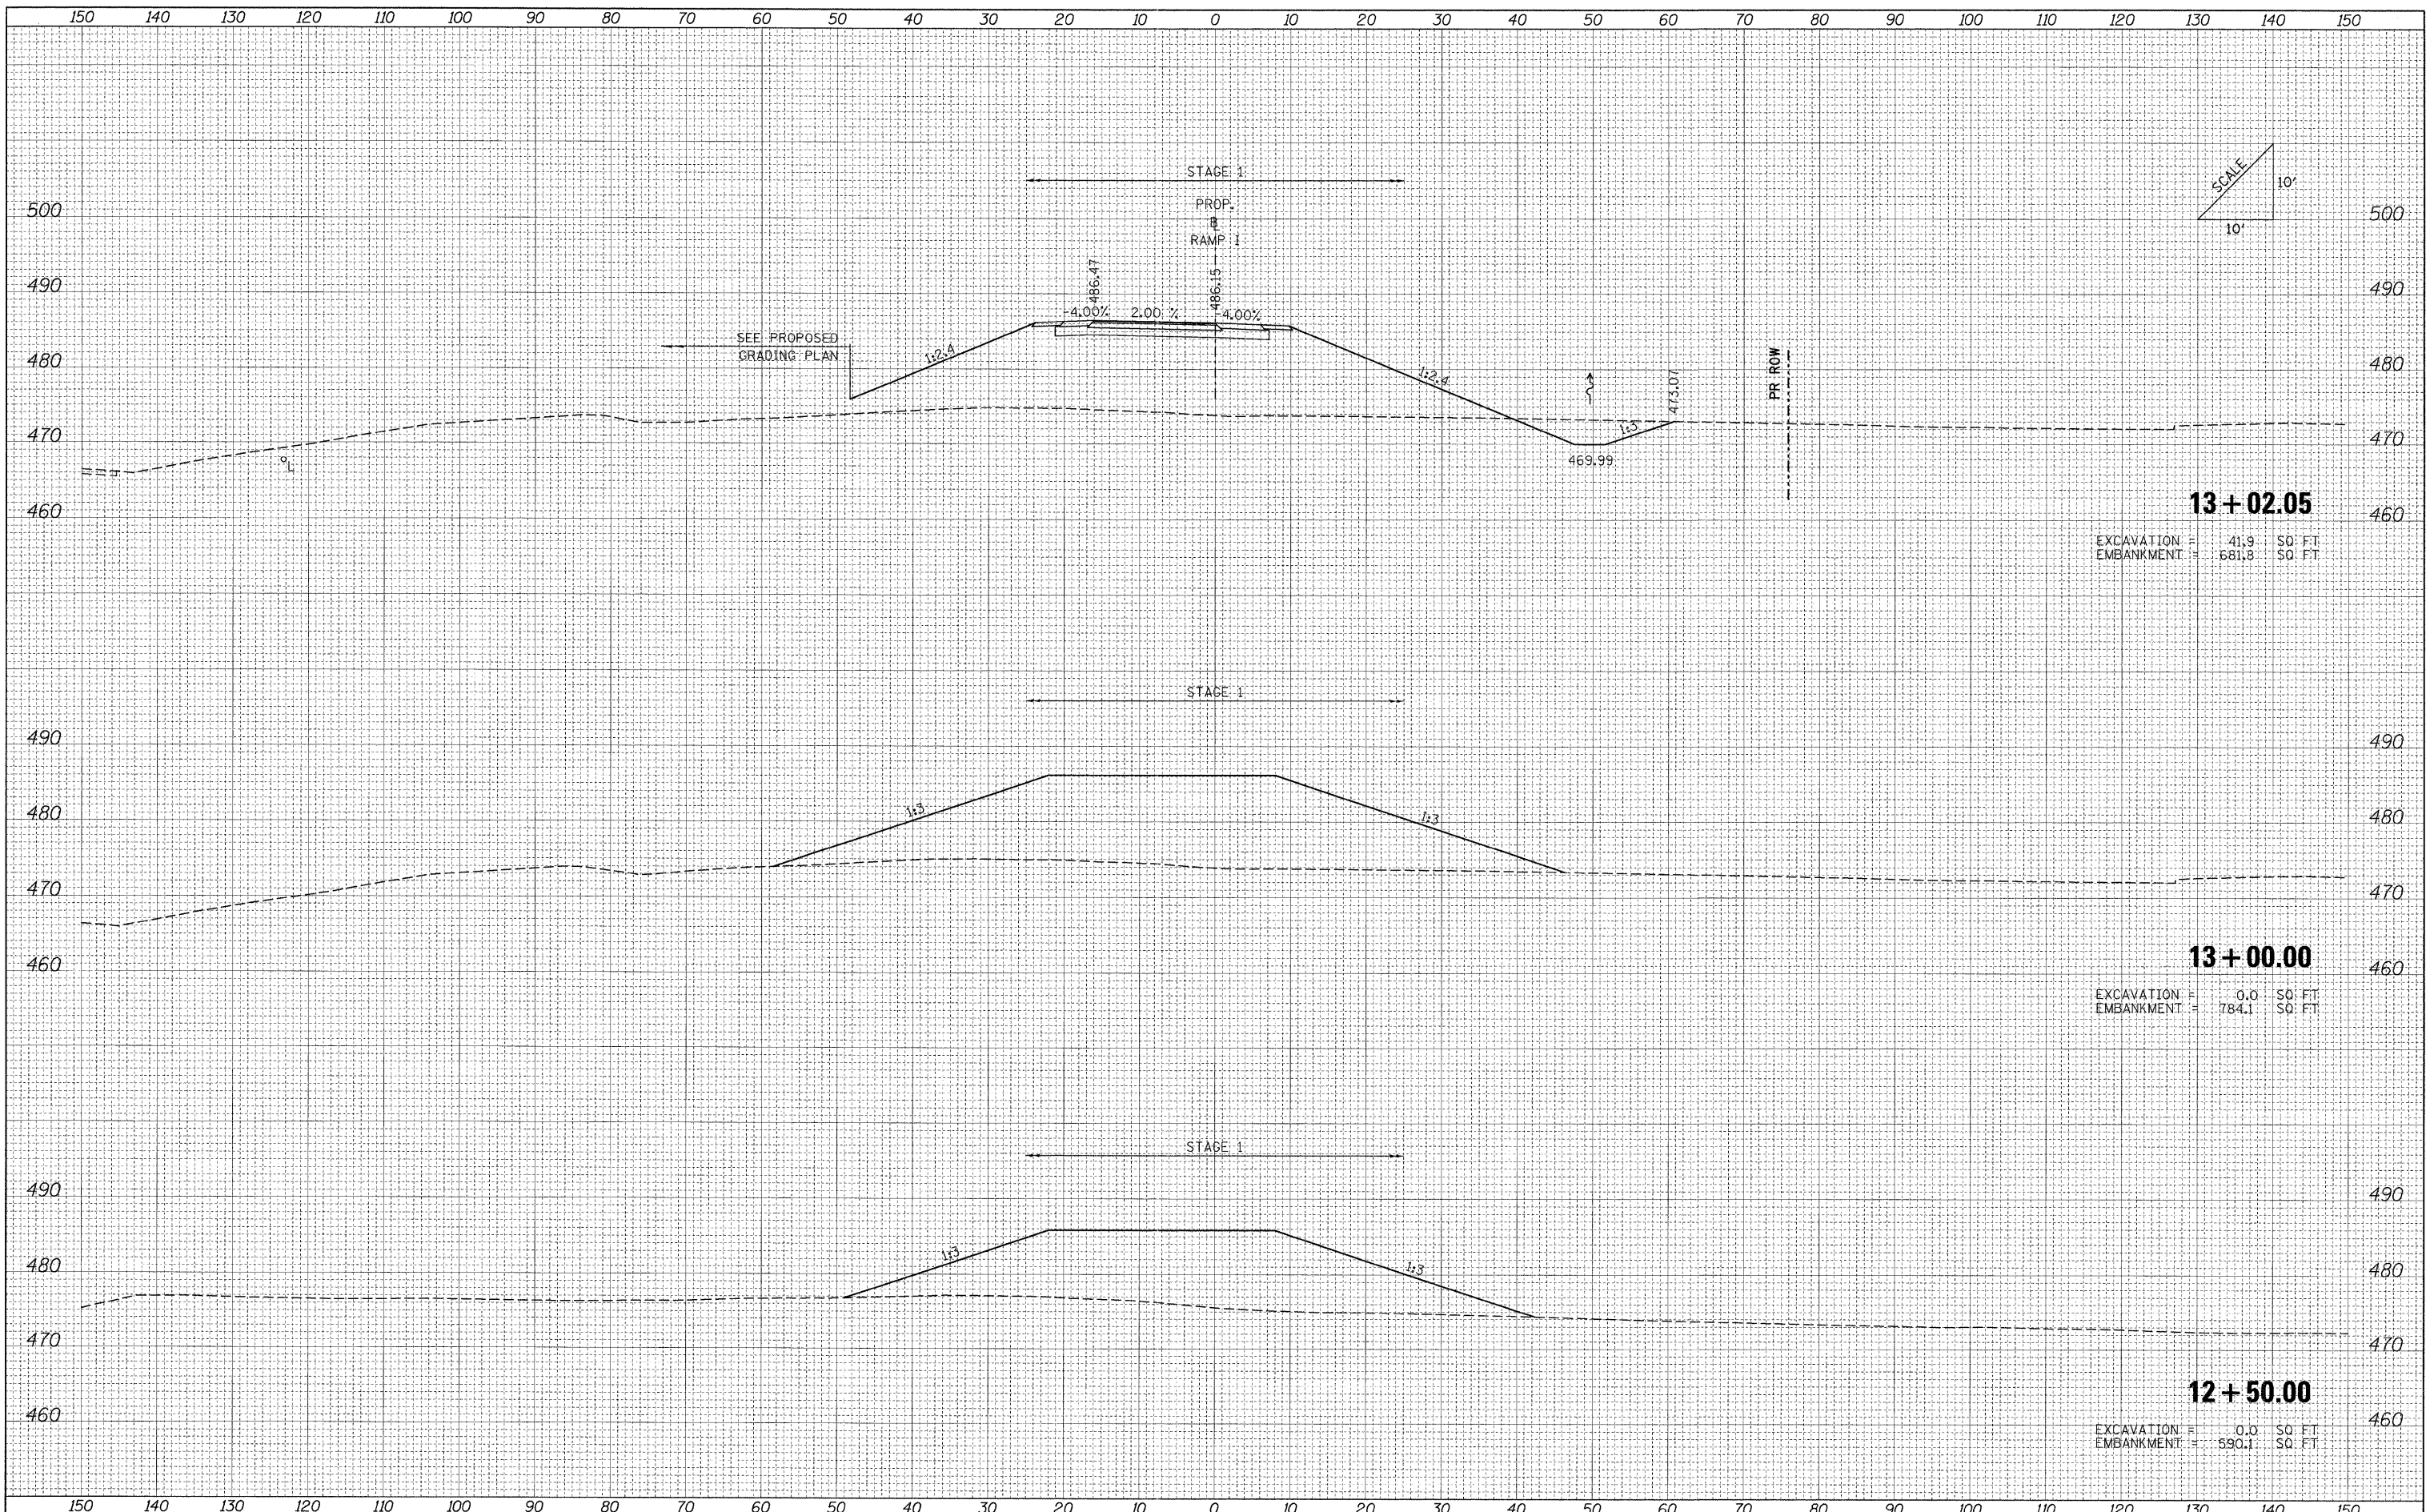

**13+02.05**  
 EXCAVATION = 41.9 SQ. FT.  
 EMBANKMENT = 681.8 SQ. FT.

**13+00.00**  
 EXCAVATION = 0.0 SQ. FT.  
 EMBANKMENT = 784.1 SQ. FT.

**12+50.00**  
 EXCAVATION = 0.0 SQ. FT.  
 EMBANKMENT = 590.1 SQ. FT.

FILE NAME = ...\\0978182-sh1-XCS_RAMPL.dgn	USER NAME = Rob Heady	DESIGNED - MJO	REVISED -	<b>STATE OF ILLINOIS DEPARTMENT OF TRANSPORTATION</b>	<b>CROSS SECTIONS: RAMP 1</b>				F.A. RTE.	SECTION	COUNTY	TOTAL SHEETS	SHEET NO.	
		DRAWN - MJO	REVISED -		SCALE:	SHEET NO.	OF	SHEETS	STA. 12+50.00	TO STA. 13+02.05	• (X1-6-2)HBK-2, HB-1,2 (1X-1R-1)	WILLIAMSON	968	944
		CHECKED - BJD	REVISED -								• F.A.I. 57 AND F.A.P. 331			
		DATE - 10/07/11	REVISED -								FED. ROAD DIST. NO.	ILLINOIS FED. AID PROJECT		