


BY	DATE
SURVEYED	
PLOTTED	
DATE	
AREAS	
CHECKED	
NO.	

BY	DATE
SURVEYED	
PLOTTED	
DATE	
AREAS	
CHECKED	
NO.	

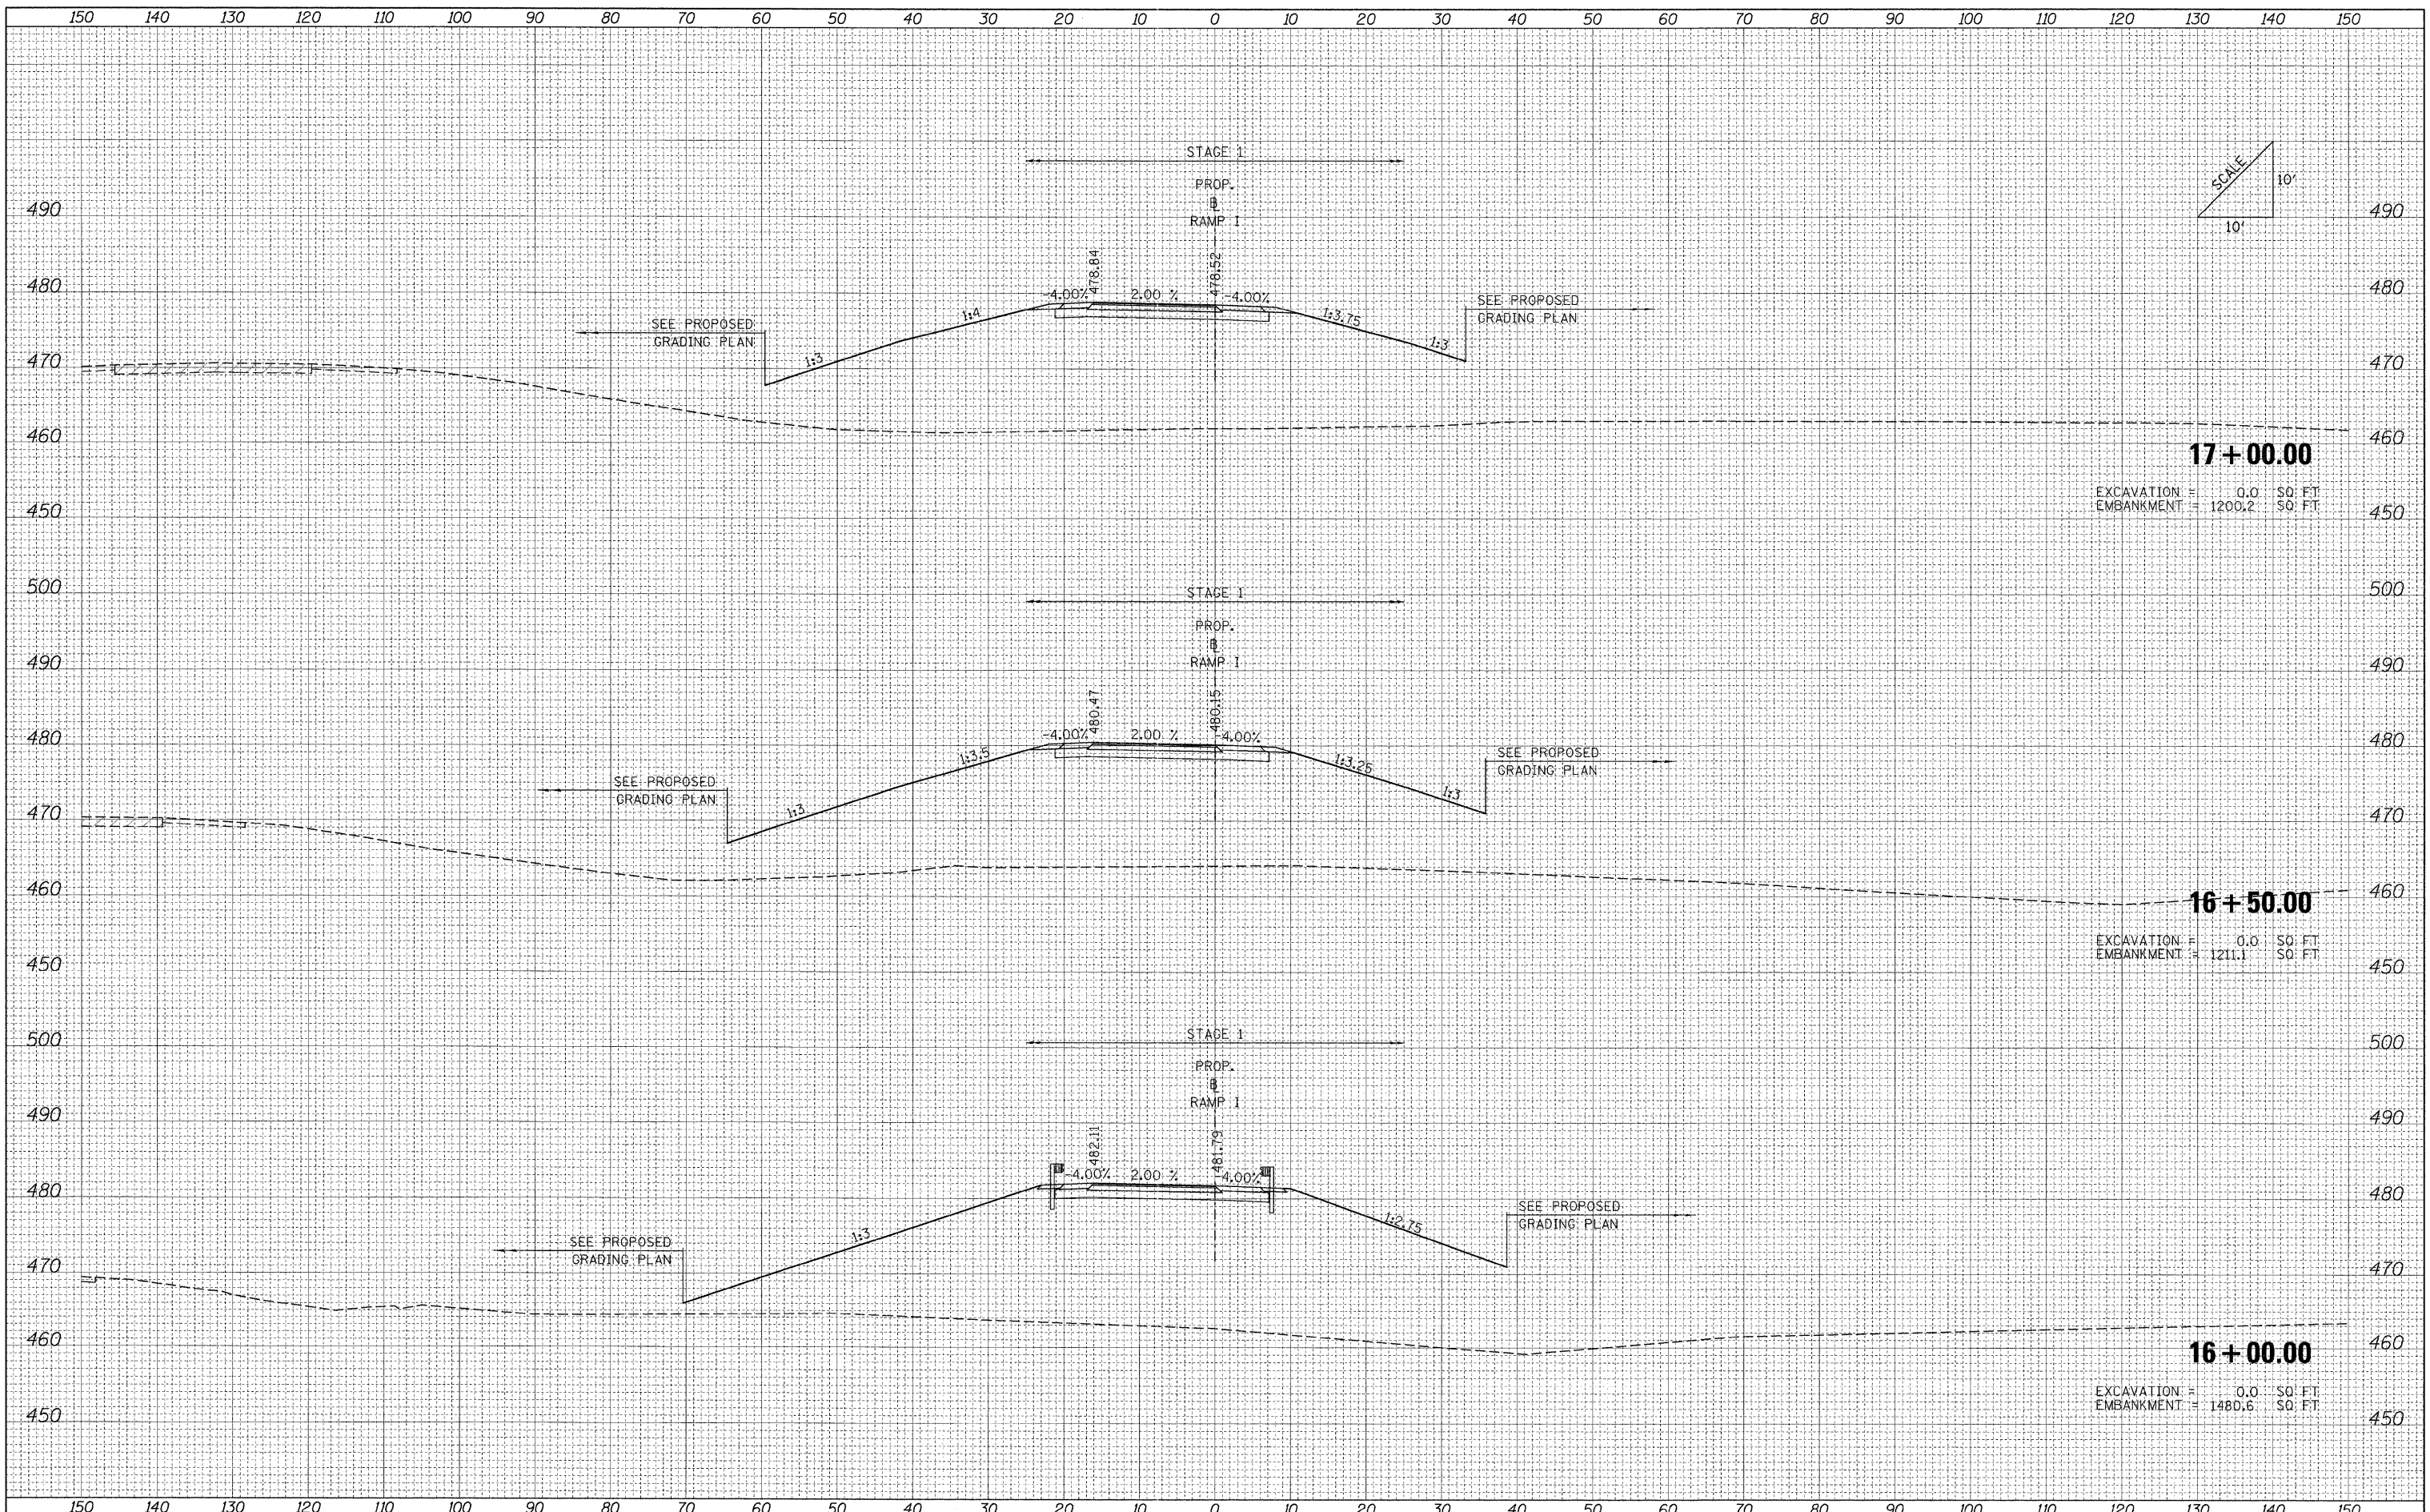

17+00.00
 EXCAVATION = 0.0 SQ. FT.
 EMBANKMENT = 1200.2 SQ. FT.

16+50.00
 EXCAVATION = 0.0 SQ. FT.
 EMBANKMENT = 1211.1 SQ. FT.

16+00.00
 EXCAVATION = 0.0 SQ. FT.
 EMBANKMENT = 1480.6 SQ. FT.

FILE NAME = ...D978182-sh1-XCS_RAMP1.dgn

USER NAME = Rob Heady	DESIGNED - MJO	REVISED -
PLOT SCALE = 10.0000' / IN.	DRAWN - MJO	REVISED -
PLOT DATE = 10/10/2011	CHECKED - BJD	REVISED -
	DATE - 10/07/11	REVISED -

**STATE OF ILLINOIS
 DEPARTMENT OF TRANSPORTATION**

CROSS SECTIONS: RAMP 1			
SCALE:	SHEET NO.	OF SHEETS	STA. 16+00.00 TO STA. 17+00.00

F.A. RTE.	SECTION	COUNTY	TOTAL SHEETS	SHEET NO.
	(X1-6-2)HBK-2, HB-1,2; (1X-1R-1)	WILLIAMSON	968	946
	F.A.I. 57 AND F.A.P. 331	CONTRACT NO.	78182	
FED. ROAD DIST. NO.	ILLINOIS FED. AID PROJECT			