


FINAL SURVEY	DATE
SURVEYED	BY
PLOTTED	
NOTE BOOK	
AREAS CHECKED	
NO.	

ORIGINAL SURVEY	DATE
SURVEYED	BY
PLOTTED	
NOTE BOOK	
AREAS CHECKED	
NO.	

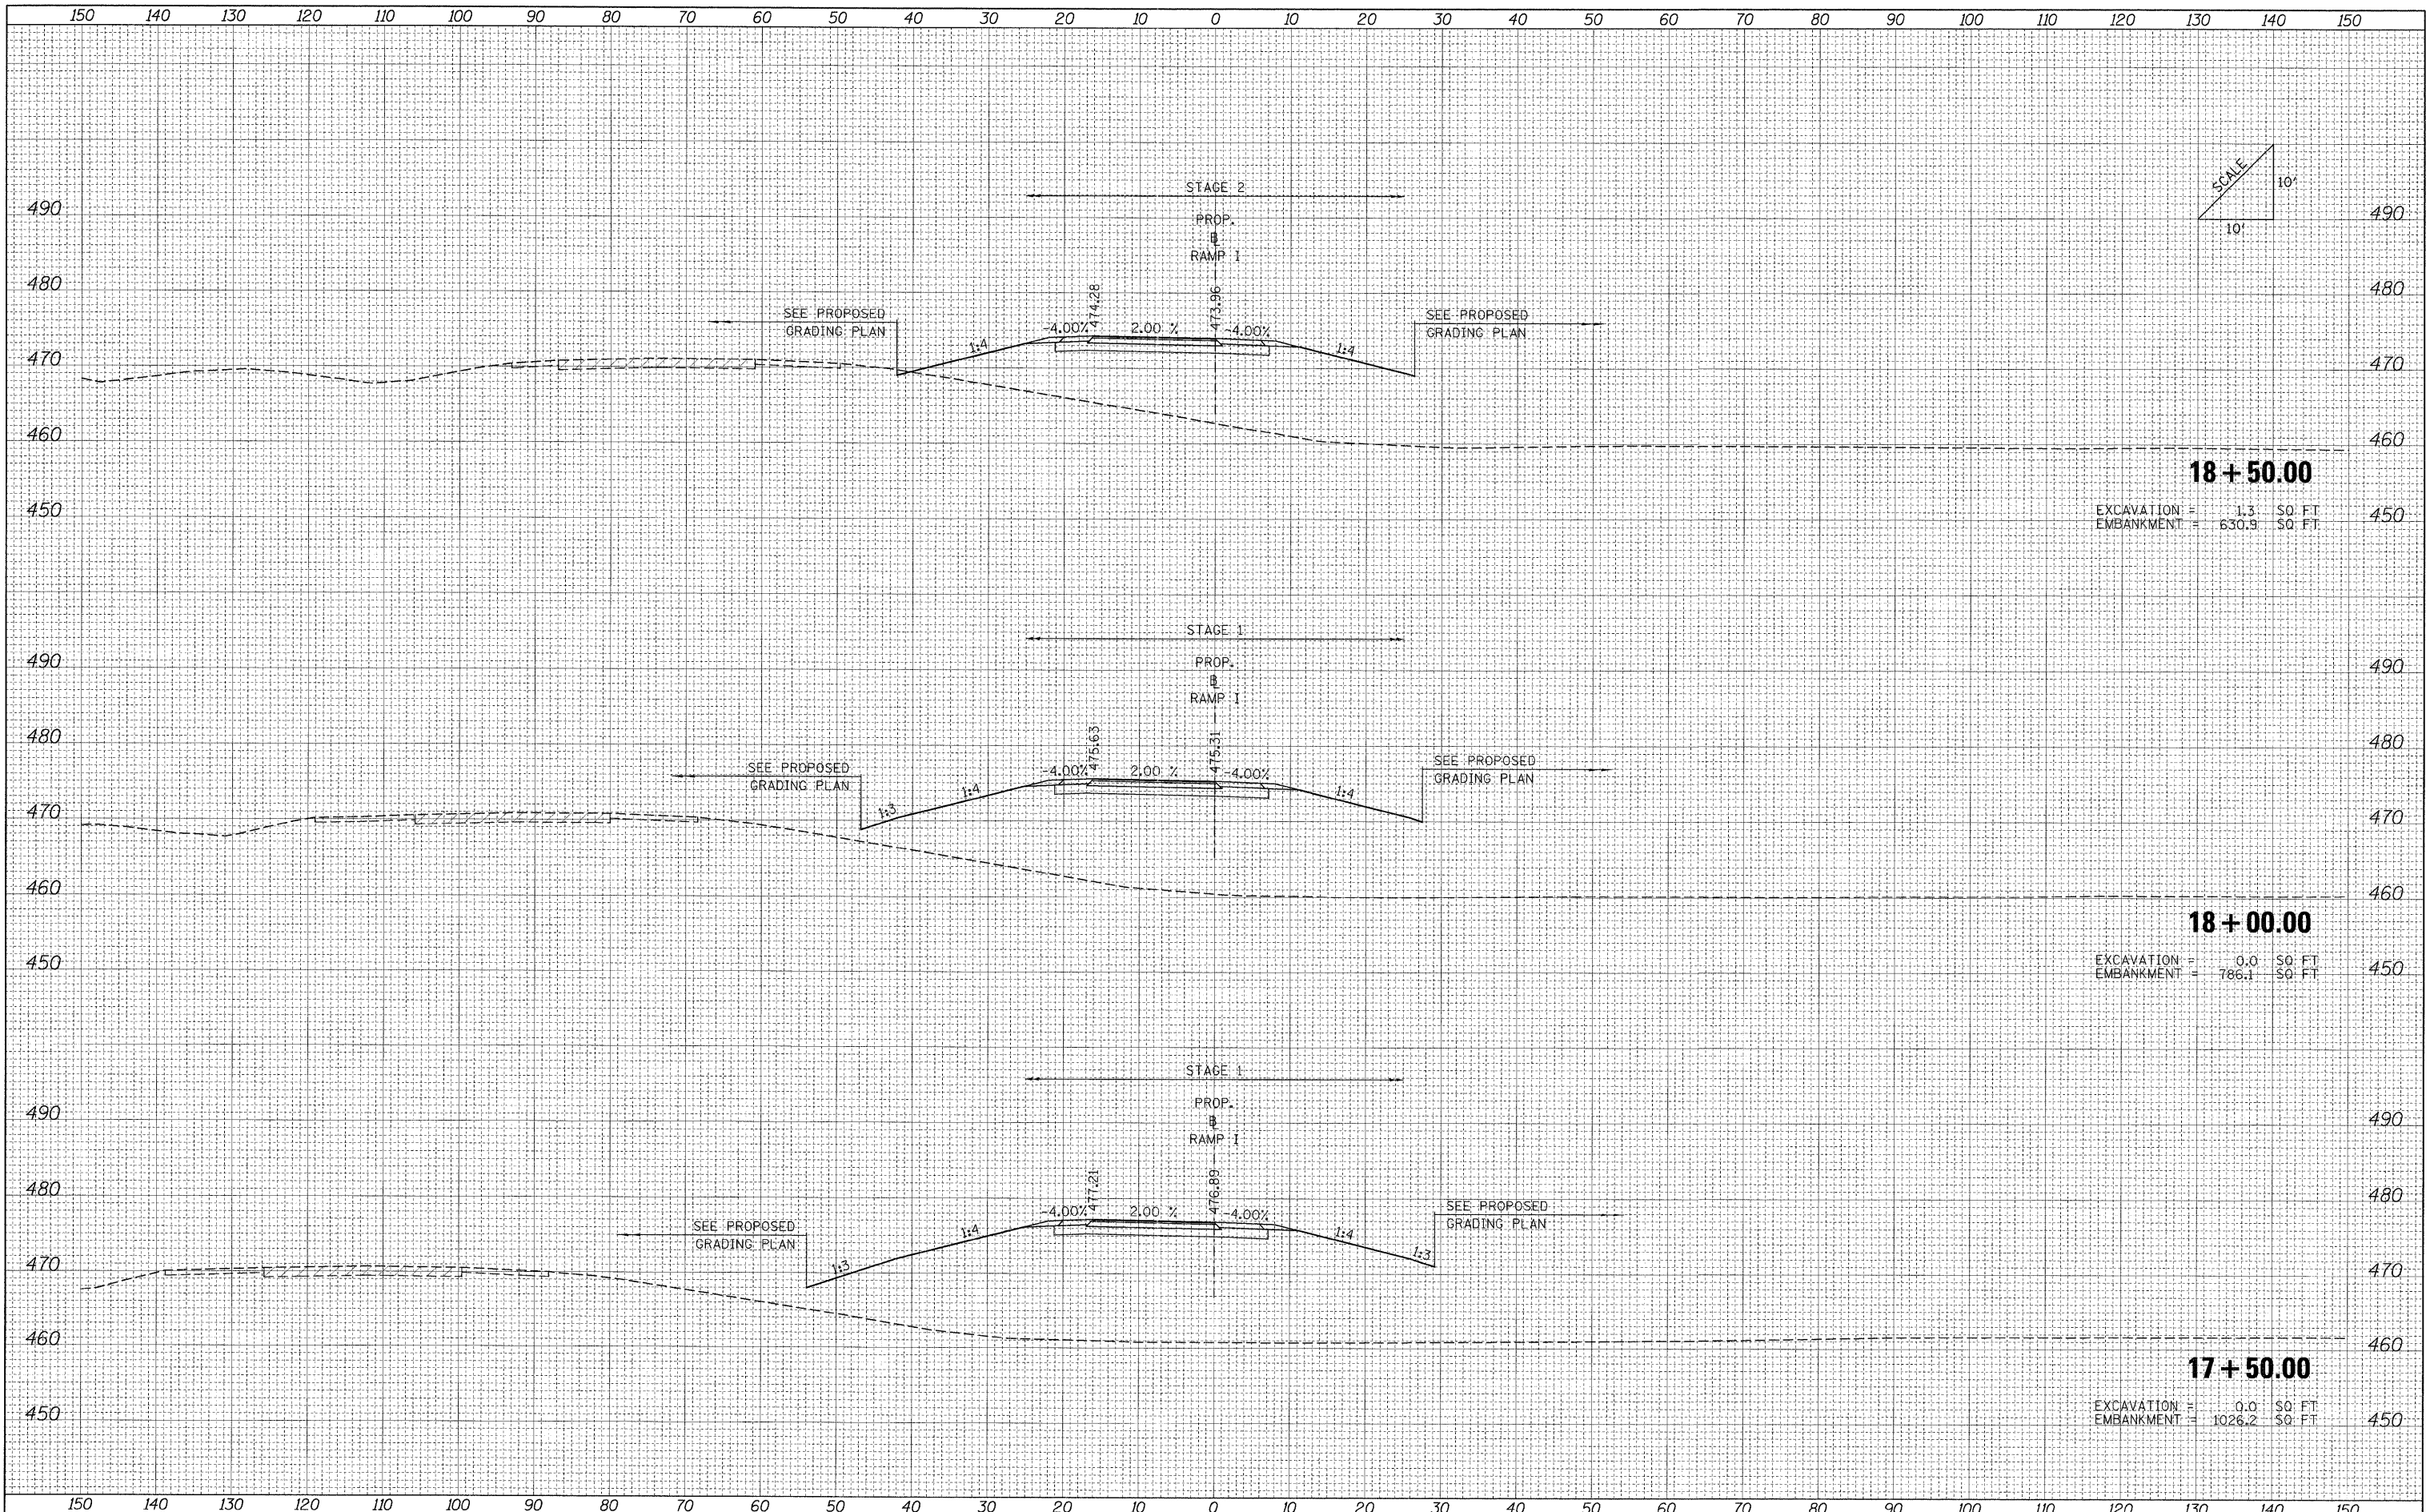

18+50.00
 EXCAVATION = 1.3 SQ. FT.
 EMBANKMENT = 630.9 SQ. FT.

18+00.00
 EXCAVATION = 0.0 SQ. FT.
 EMBANKMENT = 786.1 SQ. FT.

17+50.00
 EXCAVATION = 0.0 SQ. FT.
 EMBANKMENT = 1026.2 SQ. FT.

FILE NAME = ...D978182-sh1-XCS_RAMPL.dgn

USER NAME = Rob Heady	DESIGNED - MJO	REVISED -
	DRAWN - MJO	REVISED -
PLOT SCALE = 10.0000' / IN.	CHECKED - BJD	REVISED -
PLOT DATE = 10/10/2011	DATE - 10/07/11	REVISED -

**STATE OF ILLINOIS
 DEPARTMENT OF TRANSPORTATION**

CROSS SECTIONS: RAMP I

SCALE: SHEET NO. OF SHEETS STA. 17+50.00 TO STA. 18+50.00

F.A. RTE.	SECTION	COUNTY	TOTAL SHEETS	SHEET NO.
*	(X1-6-2)HBK-2, HB-1,2; (1X-1R)-1	WILLIAMSON	968	947
*	F.A.I. 57 AND F.A.P. 331			CONTRACT NO. 78182
FED. ROAD DIST. NO.	ILLINOIS FED. AID PROJECT			