


DATE	
BY	
FINAL SURVEY	
PLotted	
NOTE BOOK	
AREAS CHECKED	
NO.	

DATE	
BY	
ORIGINAL SURVEY	
PLotted	
NOTE BOOK	
AREAS CHECKED	
NO.	

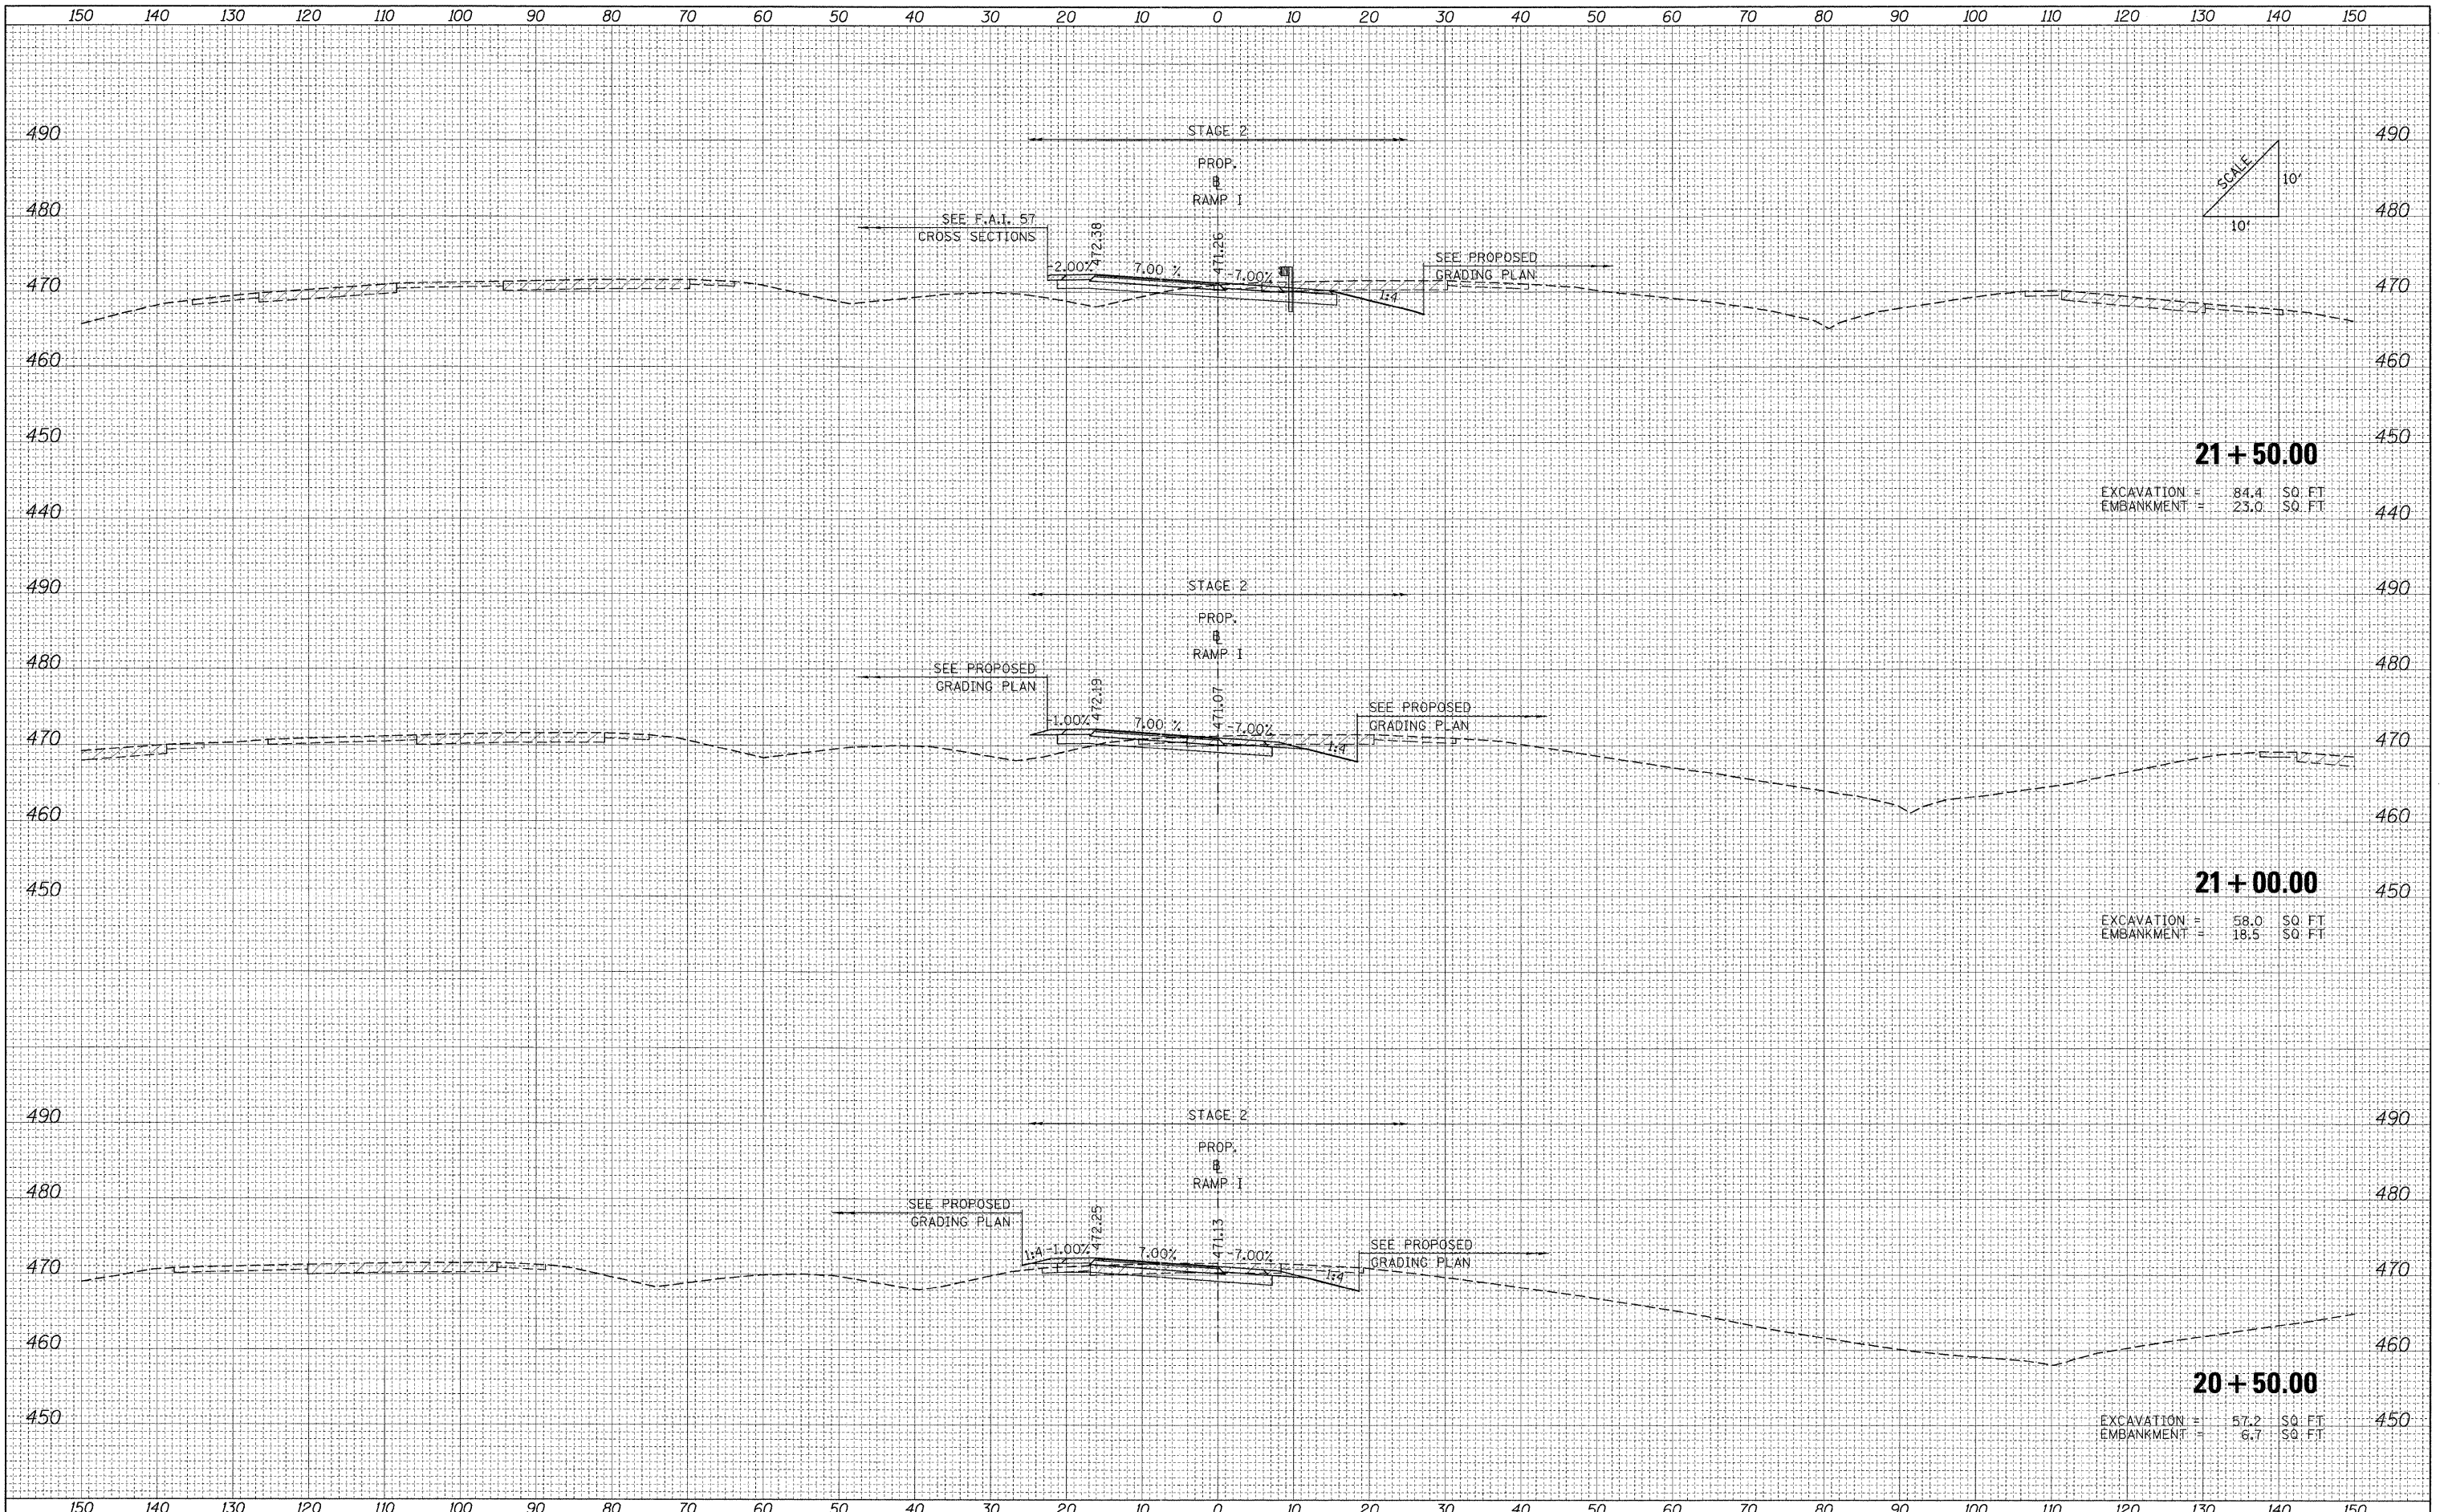

**21+50.00**  
 EXCAVATION = 84.4 SQ. FT  
 EMBANKMENT = 23.0 SQ. FT

**21+00.00**  
 EXCAVATION = 58.0 SQ. FT  
 EMBANKMENT = 18.5 SQ. FT

**20+50.00**  
 EXCAVATION = 57.2 SQ. FT  
 EMBANKMENT = 6.7 SQ. FT

FILE NAME = ...D978182-sh1-XCS\_RAMPL.dgn

USER NAME = Rob Heady  
 DESIGNED - MJO  
 DRAWN - MJO  
 CHECKED - BJD  
 DATE - 10/07/11

REVISED -  
 REVISED -  
 REVISED -  
 REVISED -

**STATE OF ILLINOIS  
 DEPARTMENT OF TRANSPORTATION**

**CROSS SECTIONS: RAMP I**

SCALE: SHEET NO. OF SHEETS STA. 20+50.00 TO STA. 21+50.00

F.A. RTE.	SECTION	COUNTY	TOTAL SHEETS	SHEET NO.
*	(X1-6-2)HBK-2, HB-1,2; (1X-1R-1)	WILLIAMSON	968	949
*	F.A.I. 57 AND F.A.P. 331			CONTRACT NO. 78182
FED. ROAD DIST. NO.	ILLINOIS FED. AID PROJECT			