


DATE	
BY	
FINAL SURVEY	
SURVEYED	
PLOTTED	
NOTE BOOK	
AREAS	
AREAS CHECKED	
NO.	

DATE	
BY	
ORIGINAL SURVEY	
SURVEYED	
PLOTTED	
NOTE BOOK	
AREAS	
AREAS CHECKED	
NO.	

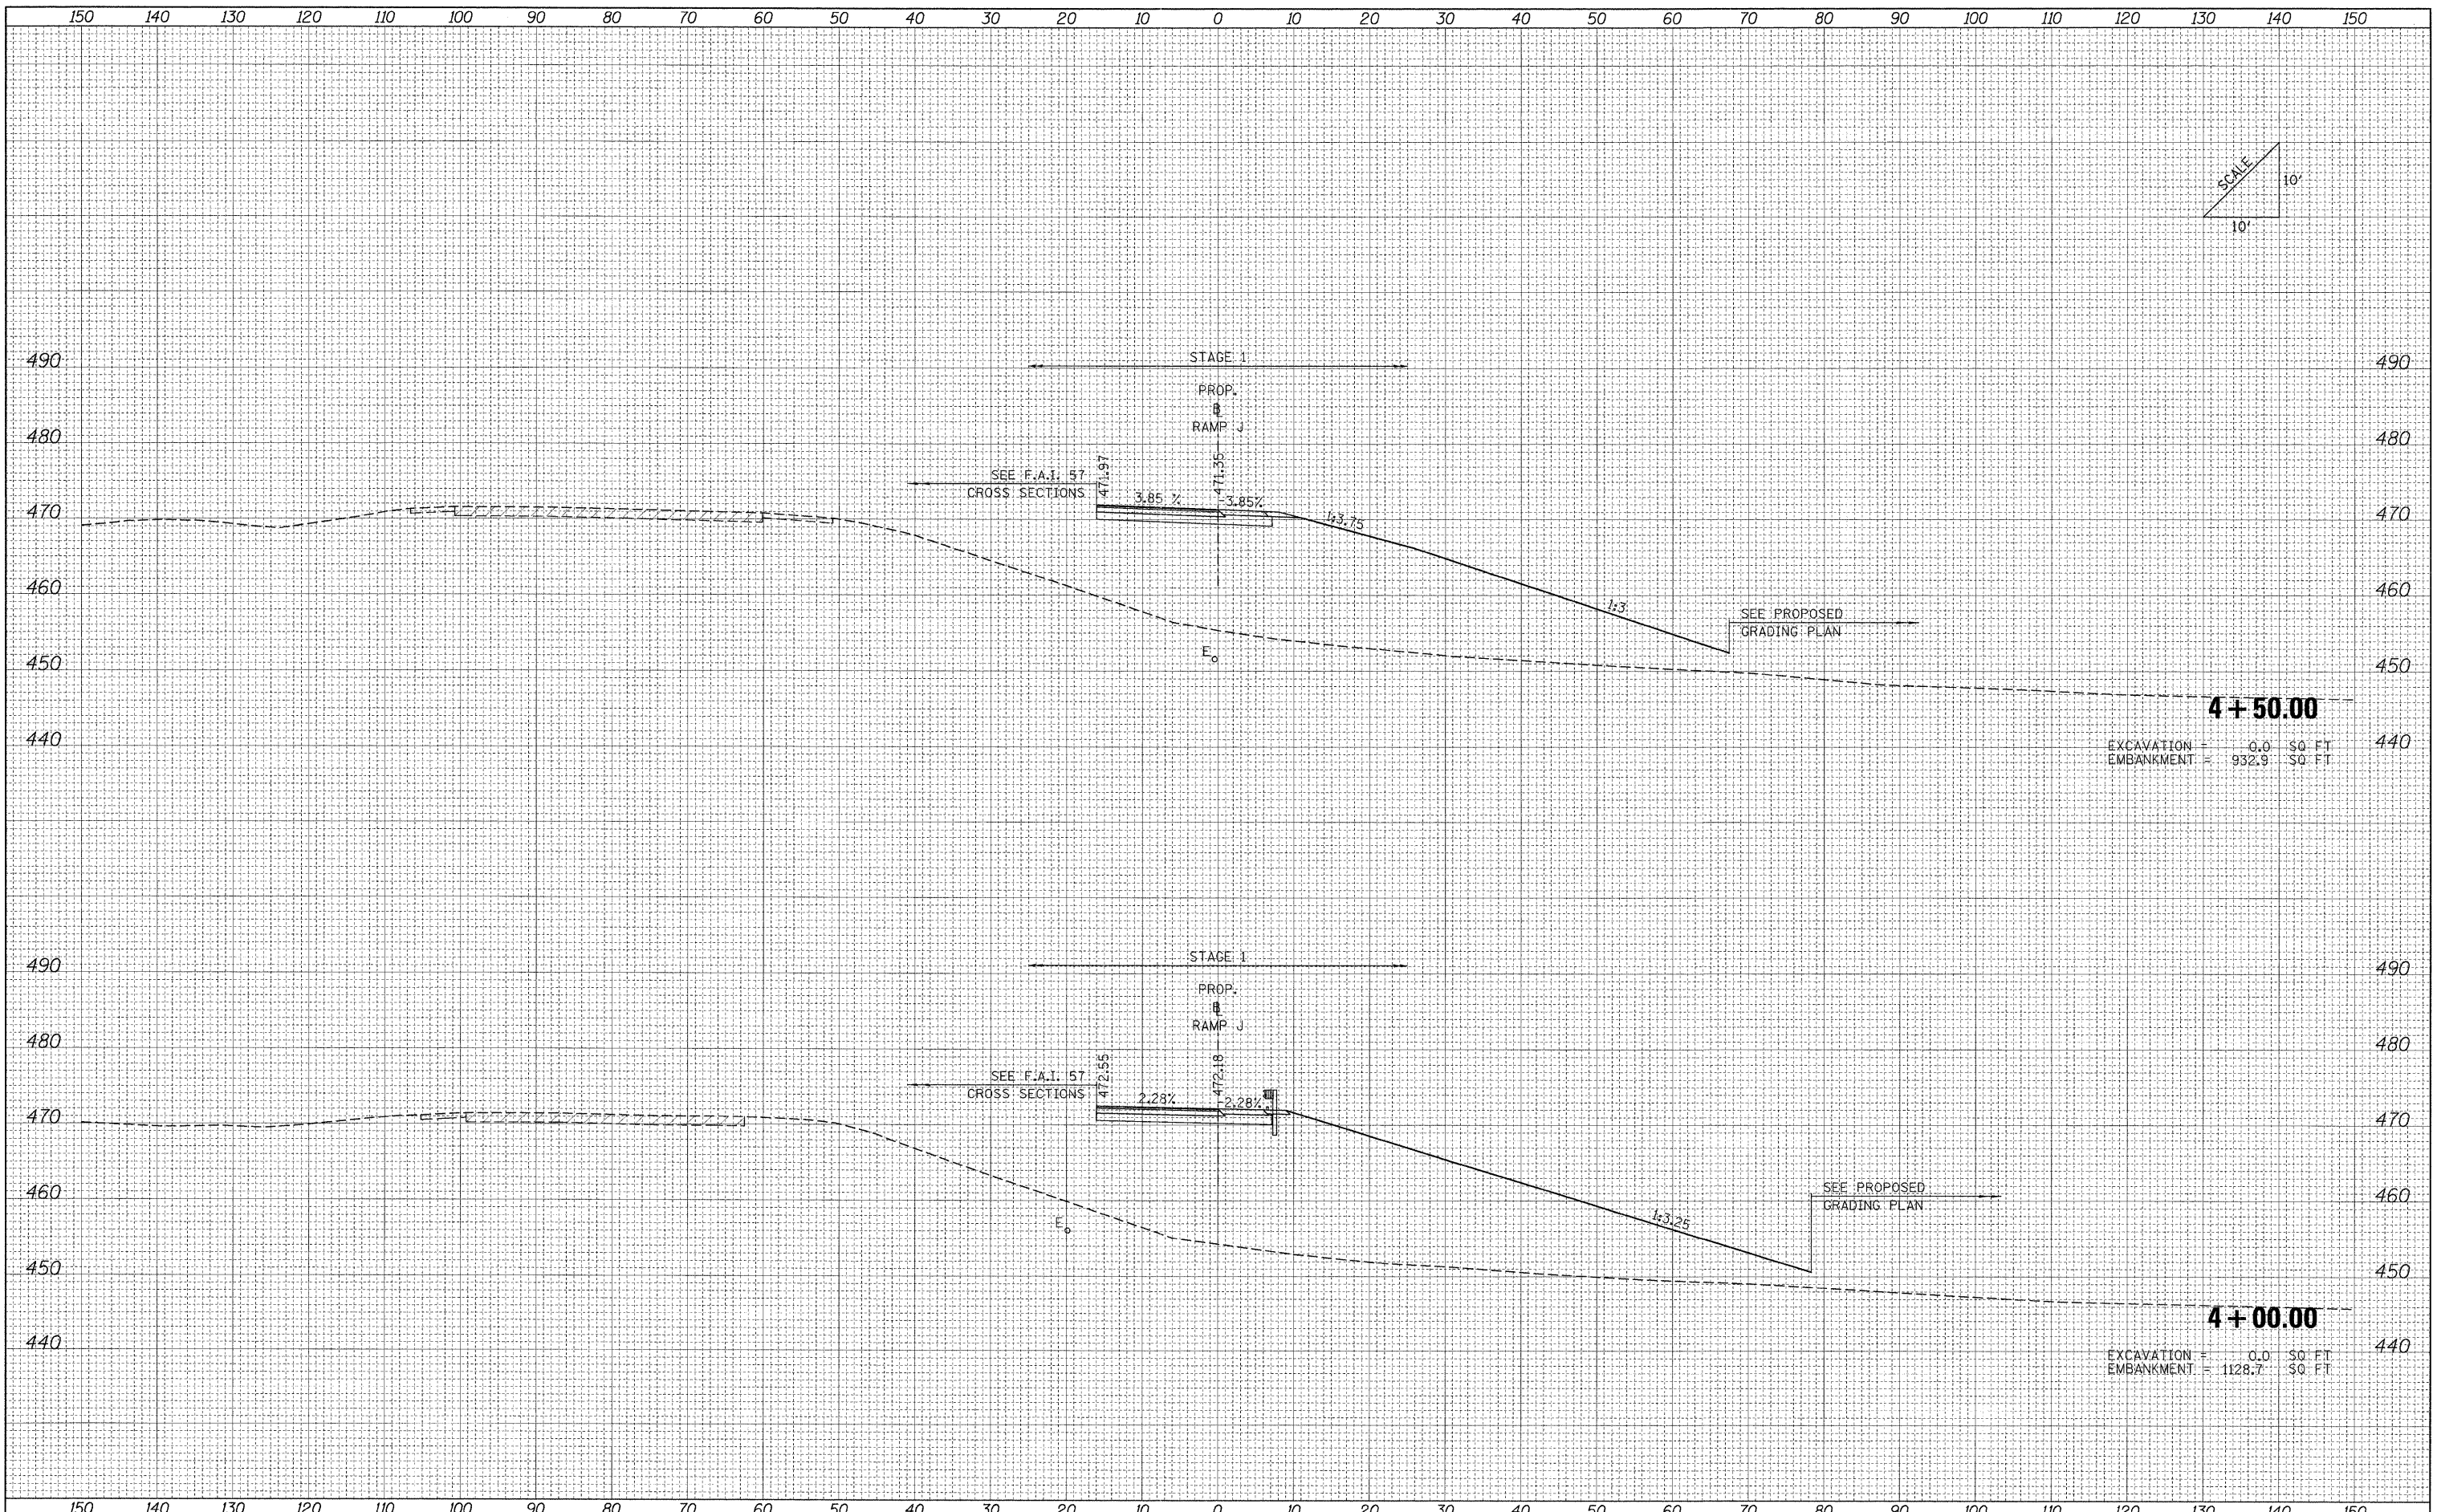

4+50.00
 EXCAVATION = 0.0 SQ. FT.
 EMBANKMENT = 932.9 SQ. FT.

4+00.00
 EXCAVATION = 0.0 SQ. FT.
 EMBANKMENT = 1128.7 SQ. FT.

FILE NAME = ...\\0978182-sht-XCS_RAMPJ.dgn

USER NAME = Rob Heady
 DESIGNED - MJO
 DRAWN - MJO
 CHECKED - BJD
 DATE - 10/07/11

REVISED -
 REVISED -
 REVISED -
 REVISED -

**STATE OF ILLINOIS
 DEPARTMENT OF TRANSPORTATION**

CROSS SECTIONS: RAMP J

SCALE: SHEET NO. OF SHEETS STA. 4+00.00 TO STA. 4+50.00

F.A. RTE.	SECTION	COUNTY	TOTAL SHEETS	SHEET NO.
	[X1-6-2HBK-2, HB-1,2; (1X-1R-1	WILLIAMSON	968	952
	F.A.I. 57 AND F.A.P. 331			CONTRACT NO. 78182
FED. ROAD DIST. NO.	ILLINOIS FED. AID PROJECT			