


FINAL SURVEY PLOTTED AREAS CHECKED
 SURVEYED PLOTTED AREAS CHECKED
 NOTE BOOK NO.

ORIGINAL SURVEY PLOTTED AREAS CHECKED
 SURVEYED PLOTTED AREAS CHECKED
 NOTE BOOK NO.

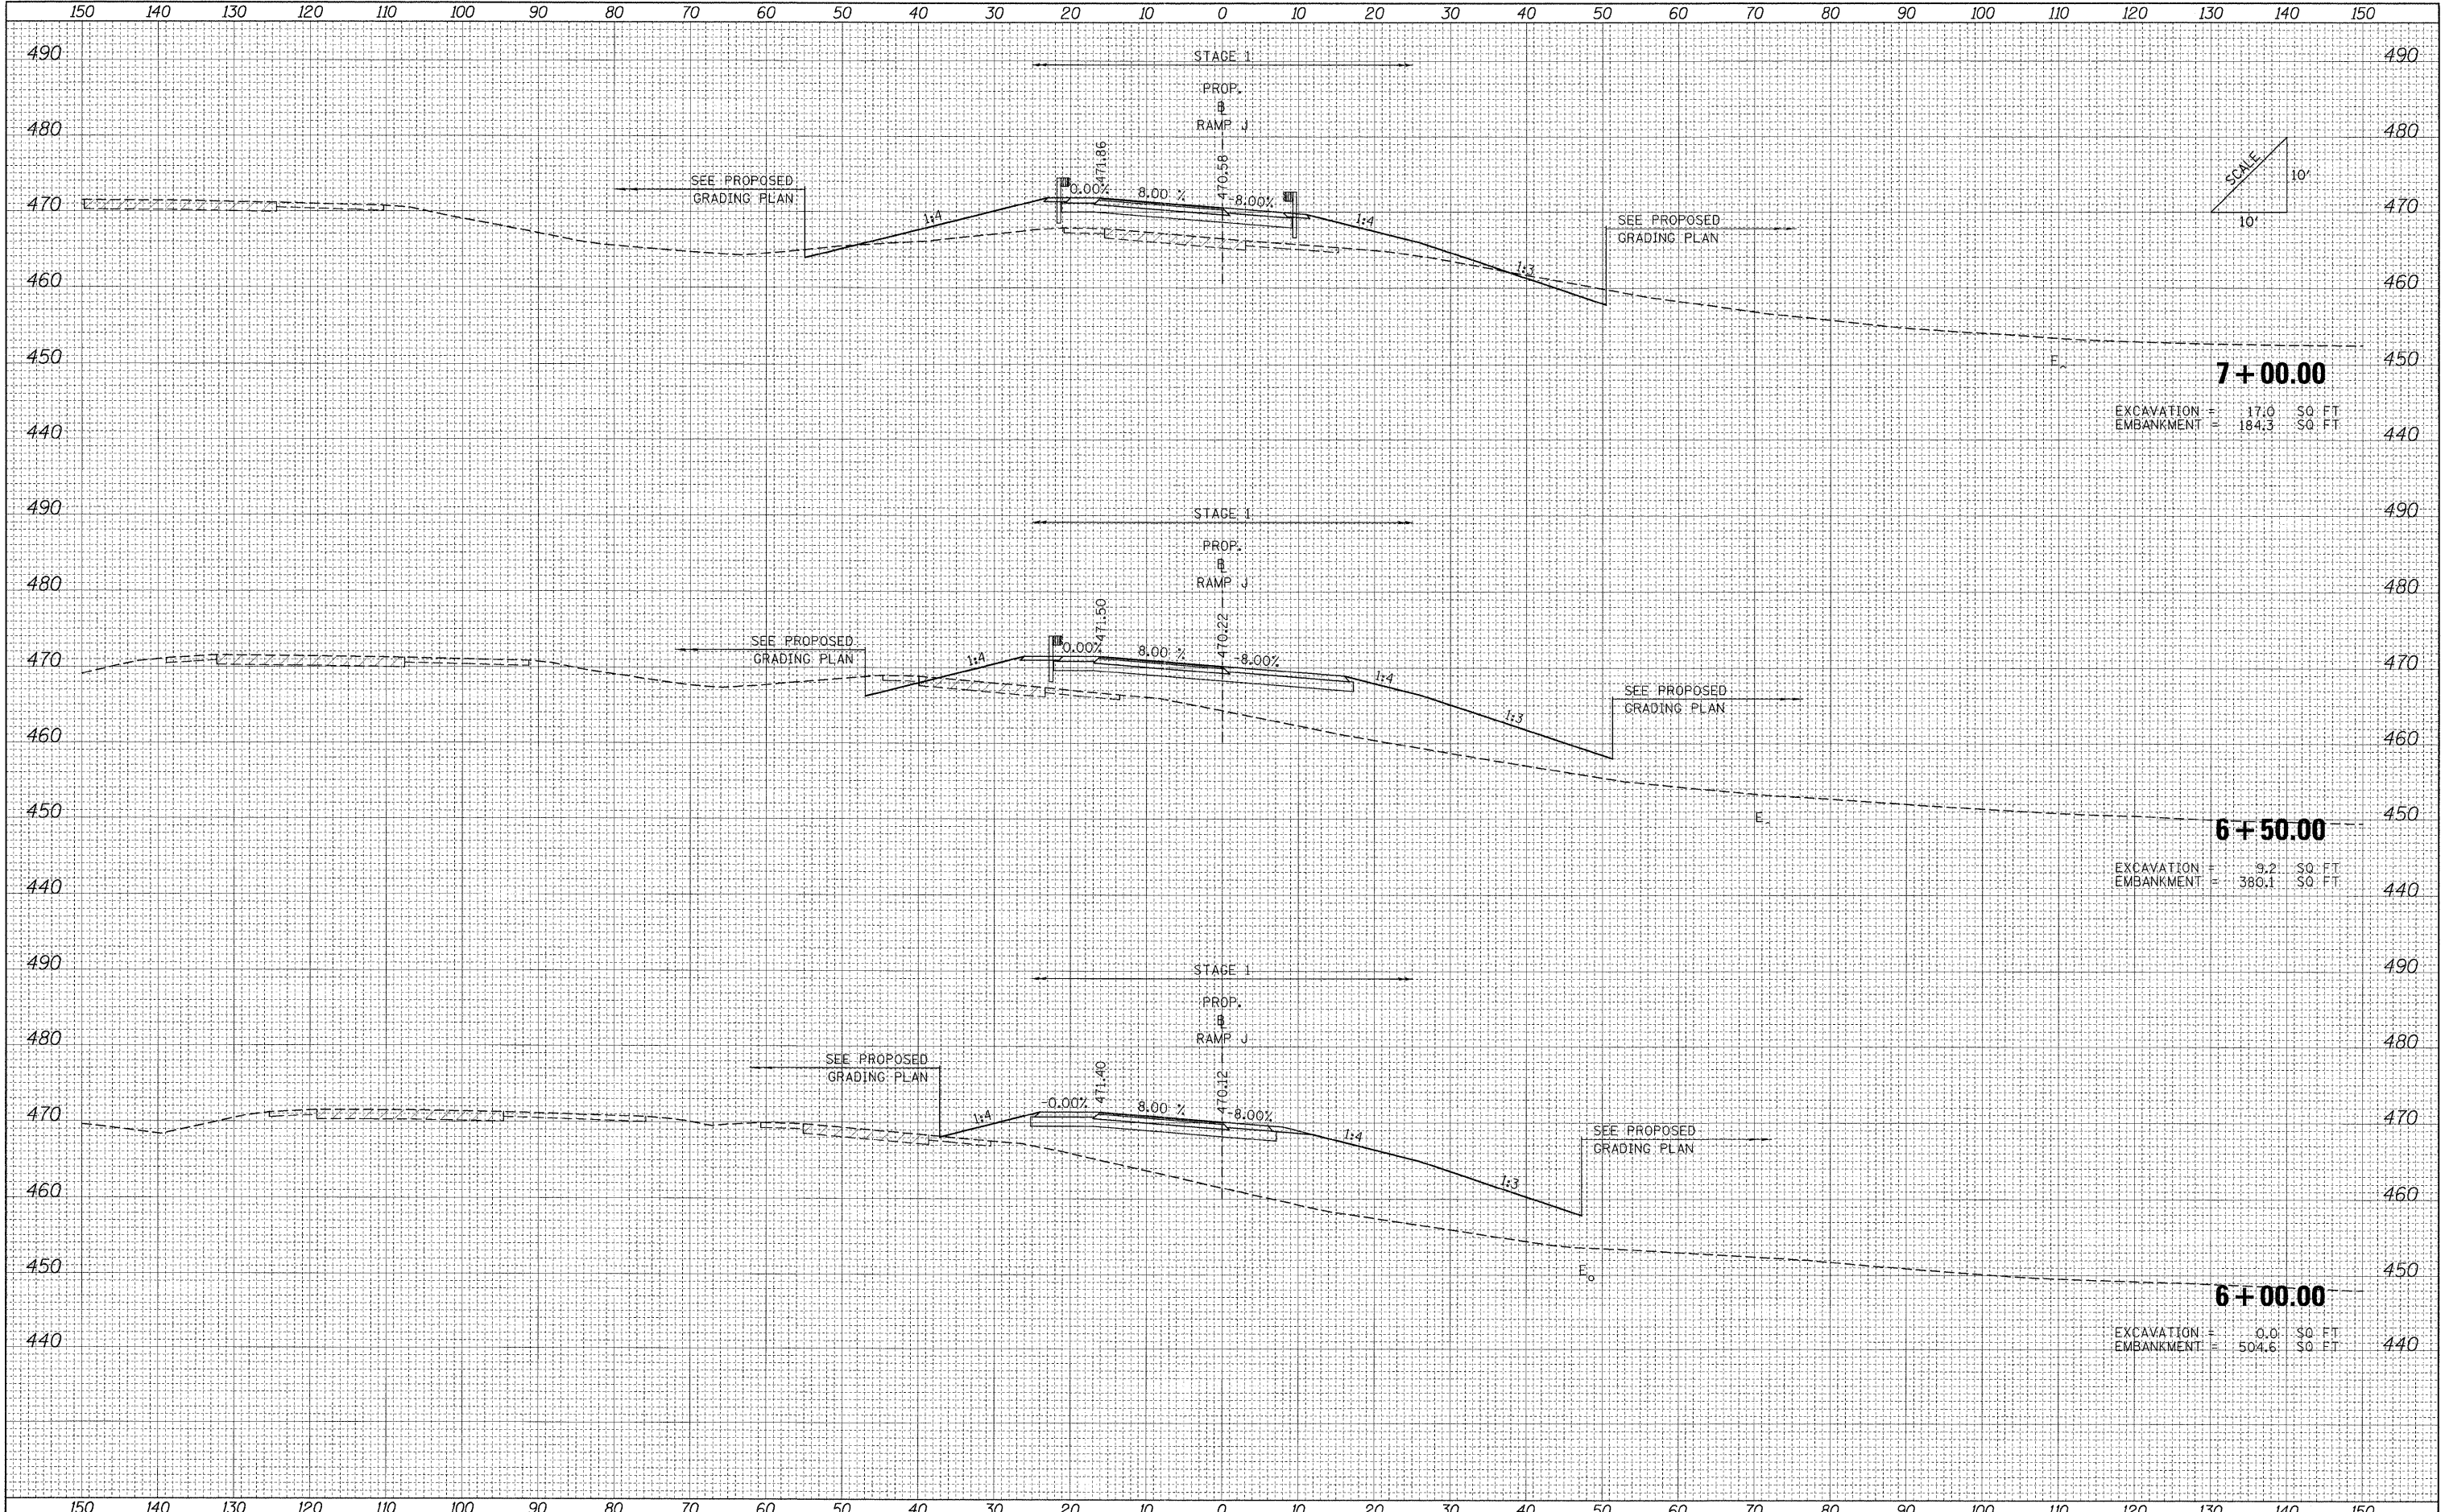

7+00.00
 EXCAVATION = 17.0 SQ. FT.
 EMBANKMENT = 184.3 SQ. FT.

6+50.00
 EXCAVATION = 9.2 SQ. FT.
 EMBANKMENT = 380.1 SQ. FT.

6+00.00
 EXCAVATION = 0.0 SQ. FT.
 EMBANKMENT = 504.6 SQ. FT.

FILE NAME = ...D978192-sh1-XCS_RAMPJ.dgn

USER NAME = Rob Heady
 DESIGNED - MJO
 DRAWN - MJO
 CHECKED - BJD
 DATE - 10/07/11

REVISED -
 REVISED -
 REVISED -
 REVISED -

**STATE OF ILLINOIS
 DEPARTMENT OF TRANSPORTATION**

CROSS SECTIONS: RAMP J

SCALE: SHEET NO. OF SHEETS STA. 6+00.00 TO STA. 7+00.00

F.A. RTE.	SECTION	COUNTY	TOTAL SHEETS	SHEET NO.
•	(X1-6-2)HBK-2, HB-1,2; (1X-1)R-1	WILLIAMSON	968	954
•	F.A.I. 57 AND F.A.P. 331			CONTRACT NO. 78182
FED. ROAD DIST. NO.		ILLINOIS FED. AID PROJECT		