
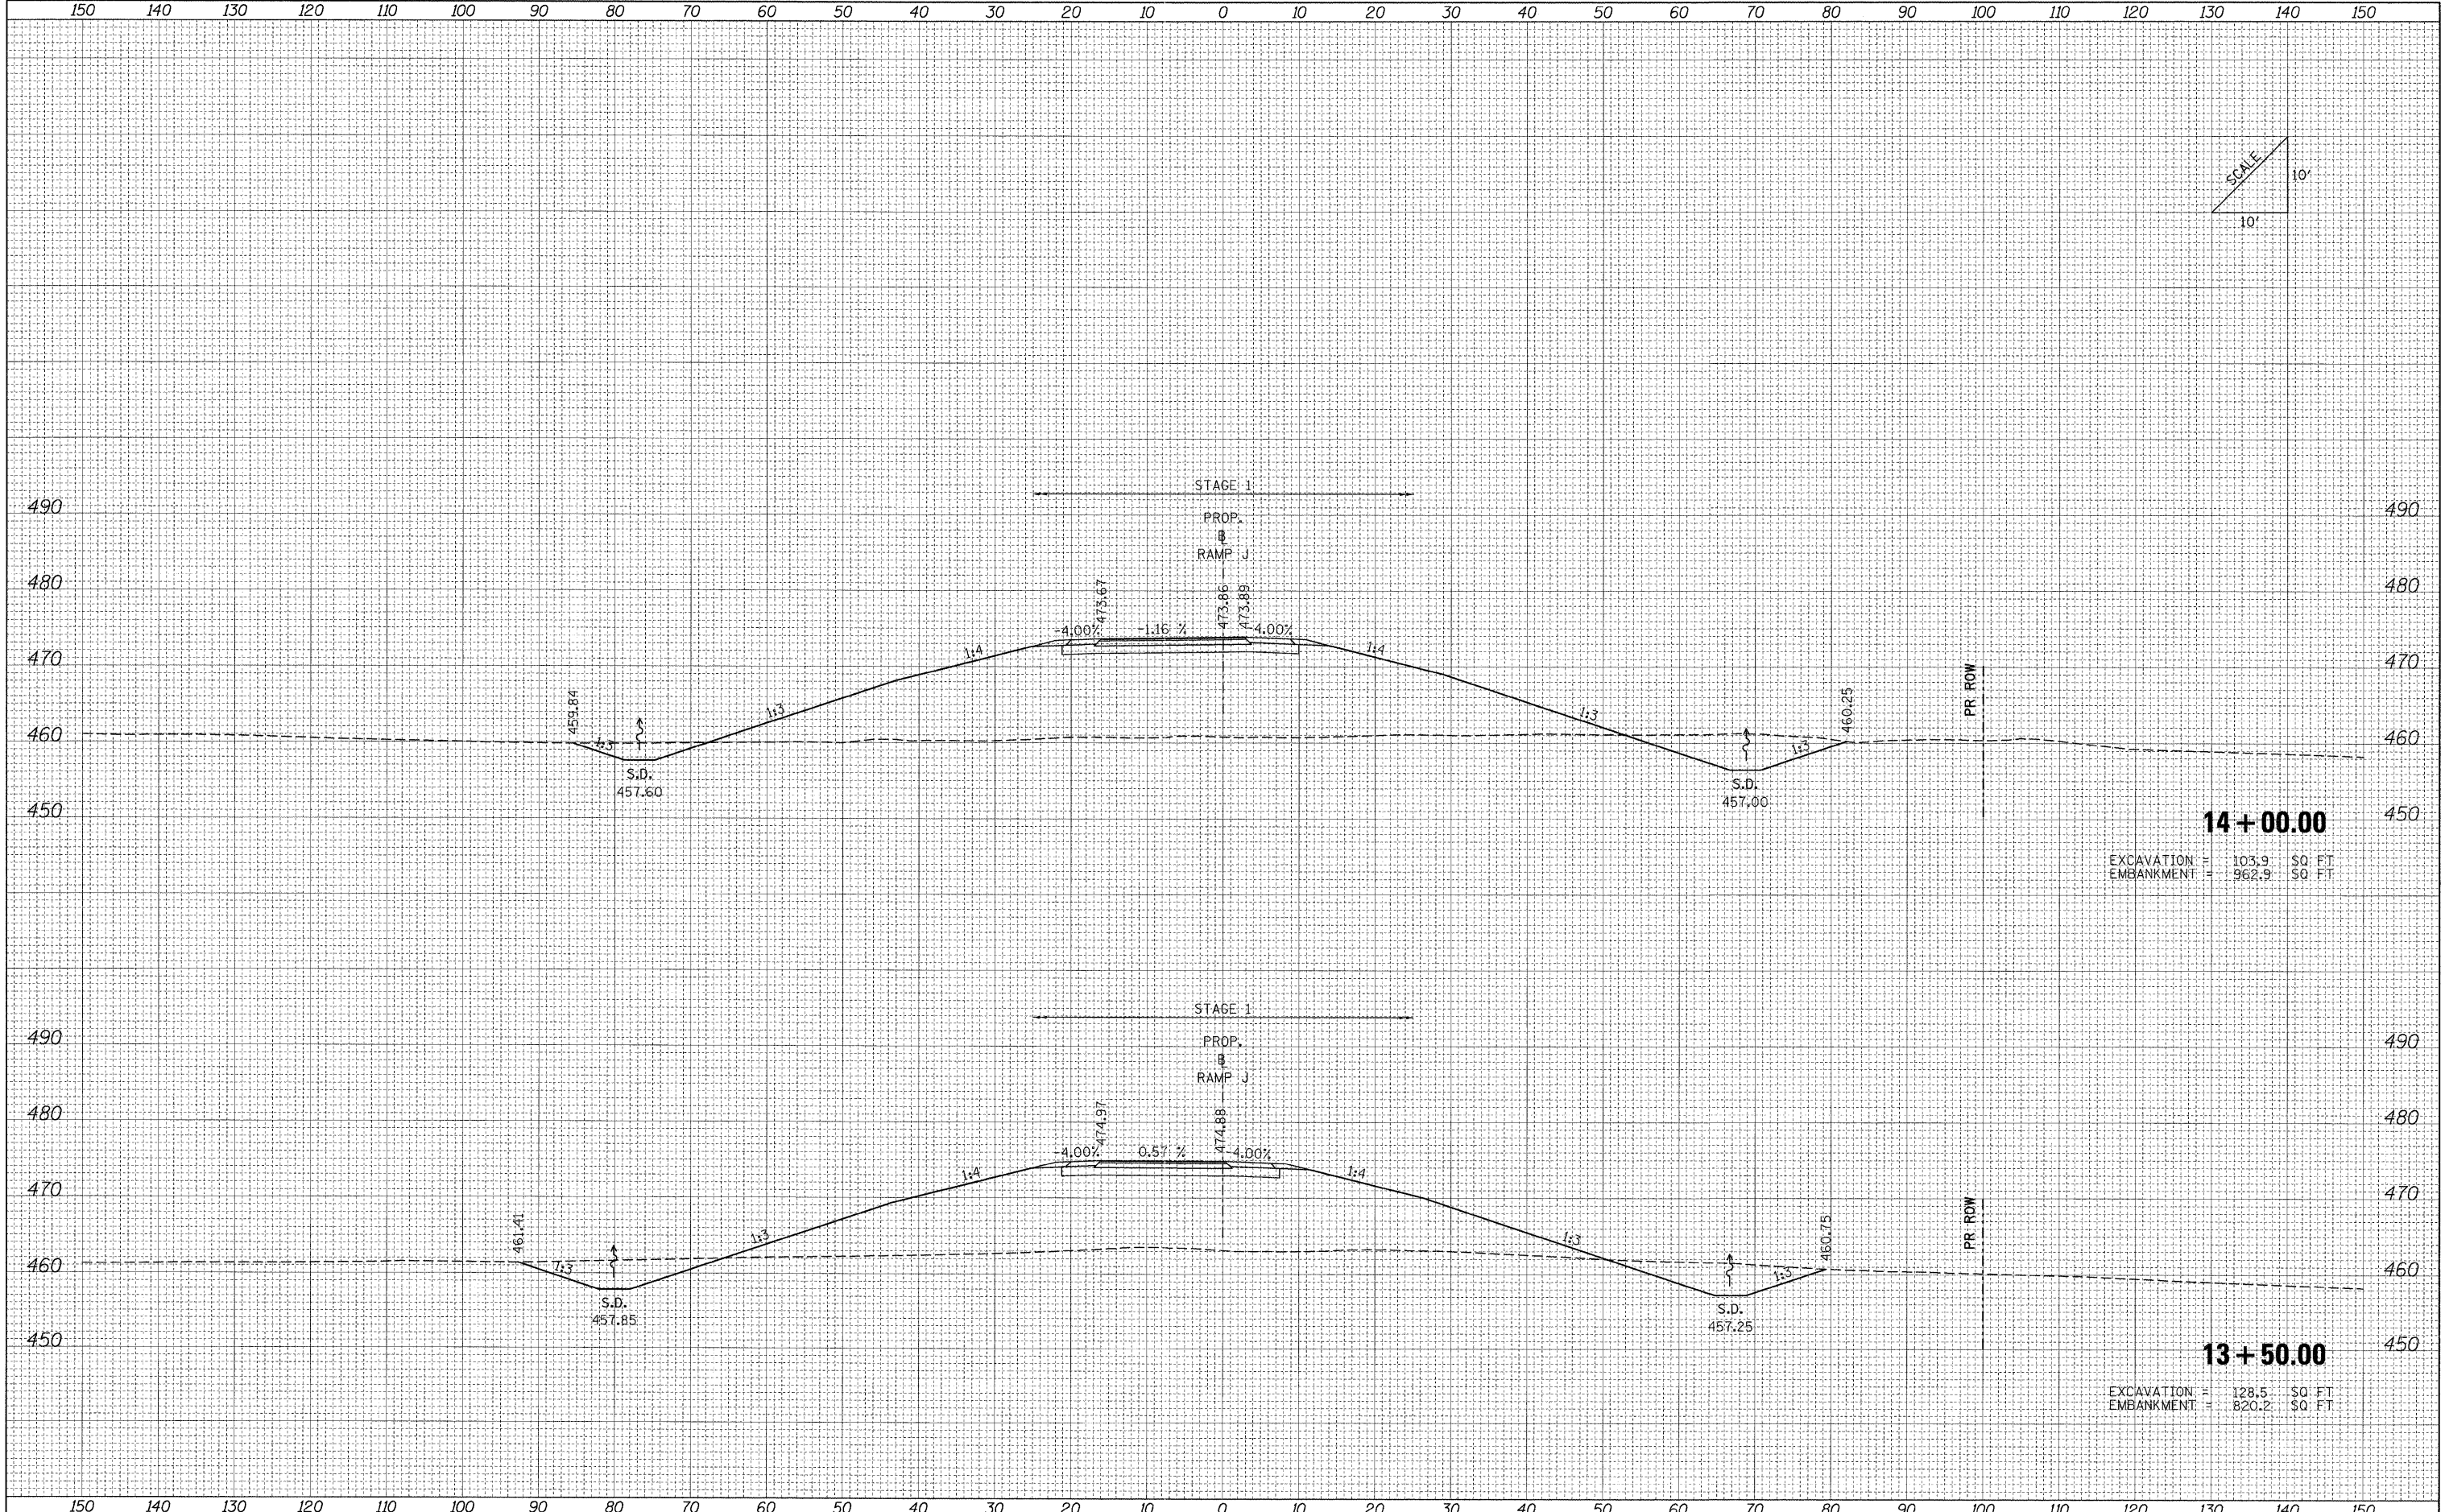


FINAL SURVEY	DATE
SURVEYED	BY
PLOTTED	
NOTE BOOK	
AREAS	
CHECKED	
NO.	

ORIGINAL SURVEY	DATE
SURVEYED	BY
PLOTTED	
NOTE BOOK	
AREAS	
CHECKED	
NO.	

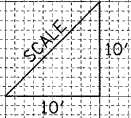

14+00.00
 EXCAVATION = 103.9 \$0 FT
 EMBANKMENT = 962.9 \$0 FT

13+50.00
 EXCAVATION = 128.5 \$0 FT
 EMBANKMENT = 820.2 \$0 FT

FILE NAME =	USER NAME = Rob Heady	DESIGNED - MJO	REVISED -	STATE OF ILLINOIS DEPARTMENT OF TRANSPORTATION	CROSS SECTIONS: RAMP J			F.A. RTE.	SECTION	COUNTY	TOTAL SHEETS	SHEET NO.		
...\\D978182-sht-XCS_RAMPJ.dgn		DRAWN - MJO	REVISED -		SCALE:	SHEET NO.	OF	SHEETS	STA. 13+50.00	TO STA. 14+00.00	F.A.I. 57 AND F.A.P. 331	WILLIAMSON	968	959
		CHECKED - BJD	REVISED -								CONTRACT NO. 78182			
		DATE - 10/07/11	REVISED -								ILLINOIS FED. AID PROJECT			