


DATE	BY
SURVEYED	PLOTTED
NOTE BOOK	AREAS CHECKED
NO.	

DATE	BY
SURVEYED	PLOTTED
NOTE BOOK	AREAS CHECKED
NO.	

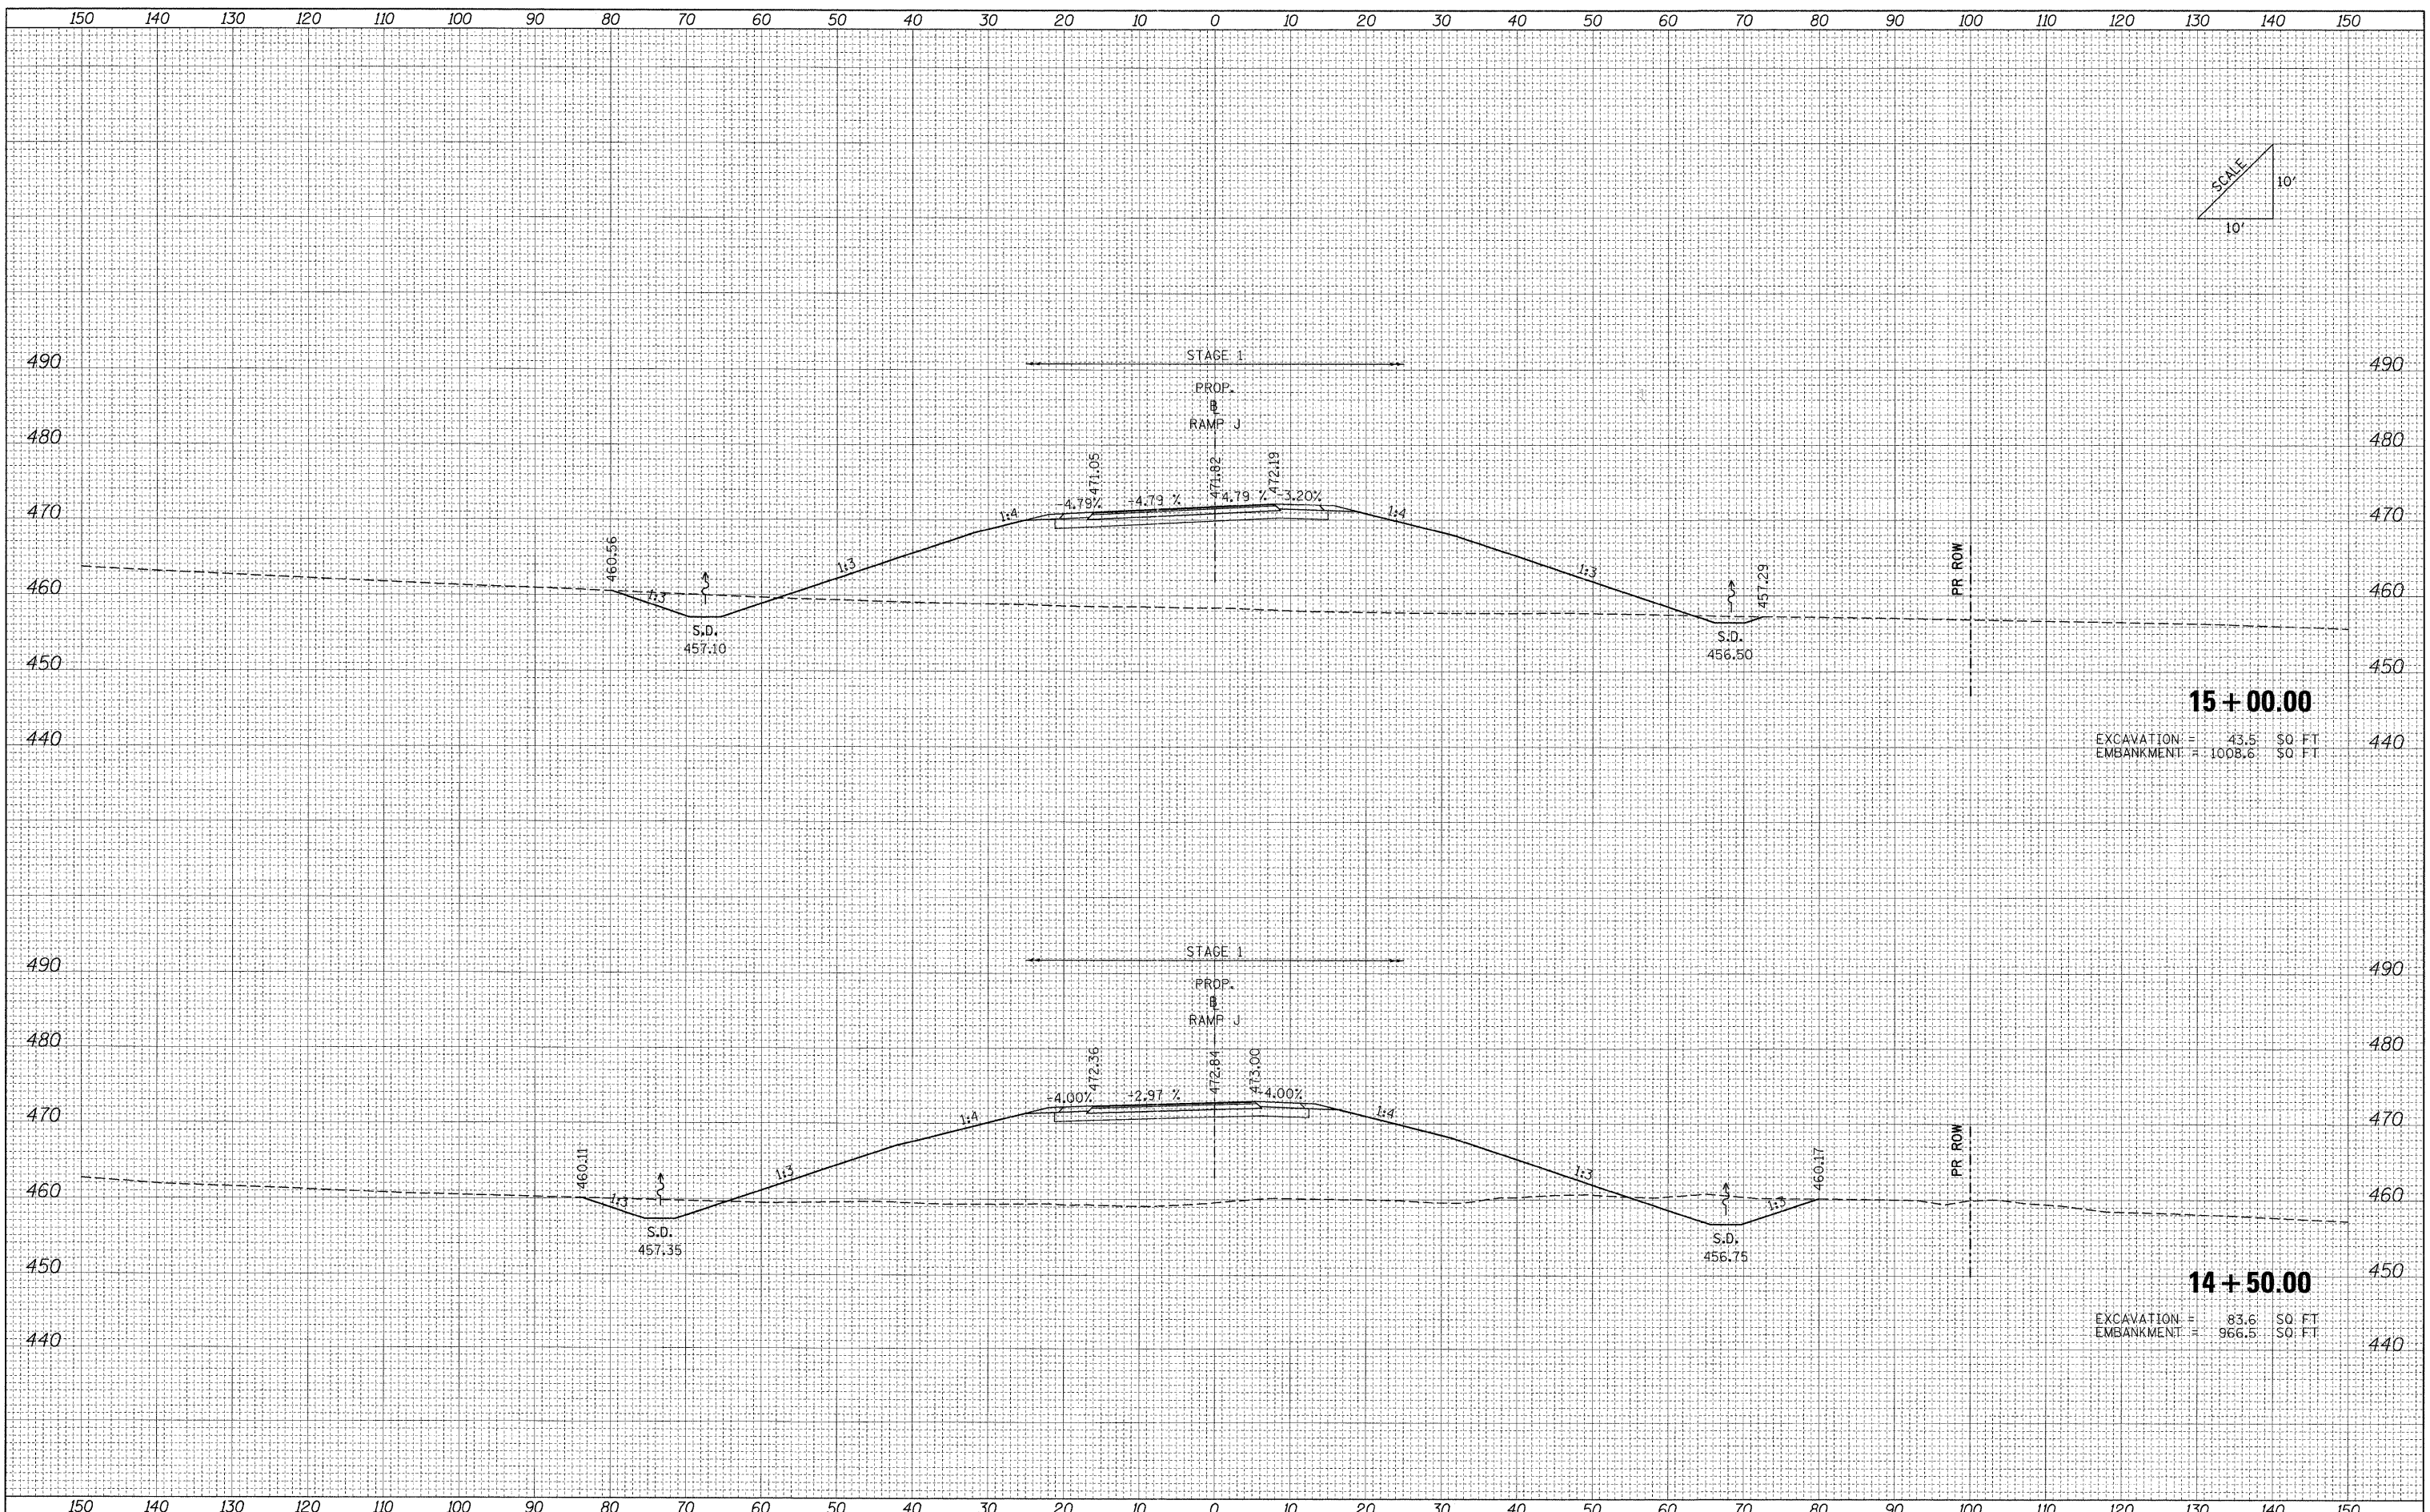

15 + 00.00
 EXCAVATION = 43.5 \$0 FT
 EMBANKMENT = 1008.6 \$0 FT

14 + 50.00
 EXCAVATION = 83.6 \$0 FT
 EMBANKMENT = 966.5 \$0 FT

FILE NAME =
 ...\\D978182-sht-XCS_RAMPJ.dgn

USER NAME = Rob Healy
 DESIGNED - MJO
 DRAWN - MJO
 CHECKED - BJD
 DATE - 10/07/11

REVISED -
 REVISED -
 REVISED -
 REVISED -

**STATE OF ILLINOIS
 DEPARTMENT OF TRANSPORTATION**

CROSS SECTIONS: RAMP J

SCALE: SHEET NO. OF SHEETS STA. 14+50.00 TO STA. 15+00.00

F.A. RTE.	SECTION	COUNTY	TOTAL SHEETS	SHEET NO.
• XI-6-2HBK-2, HB-1,2 (IX-1R-1)	WILLIAMSON	968	960	
• F.A.I. 57 AND F.A.P. 331 CONTRACT NO. 78182				
FED. ROAD DIST. NO.		ILLINOIS FED. AID PROJECT		