


BY	DATE
SURVEYED	
PLOTTED	
NOTE BOOK	
AREAS	
CHECKED	
NO.	

BY	DATE
SURVEYED	
PLOTTED	
NOTE BOOK	
AREAS	
CHECKED	
NO.	

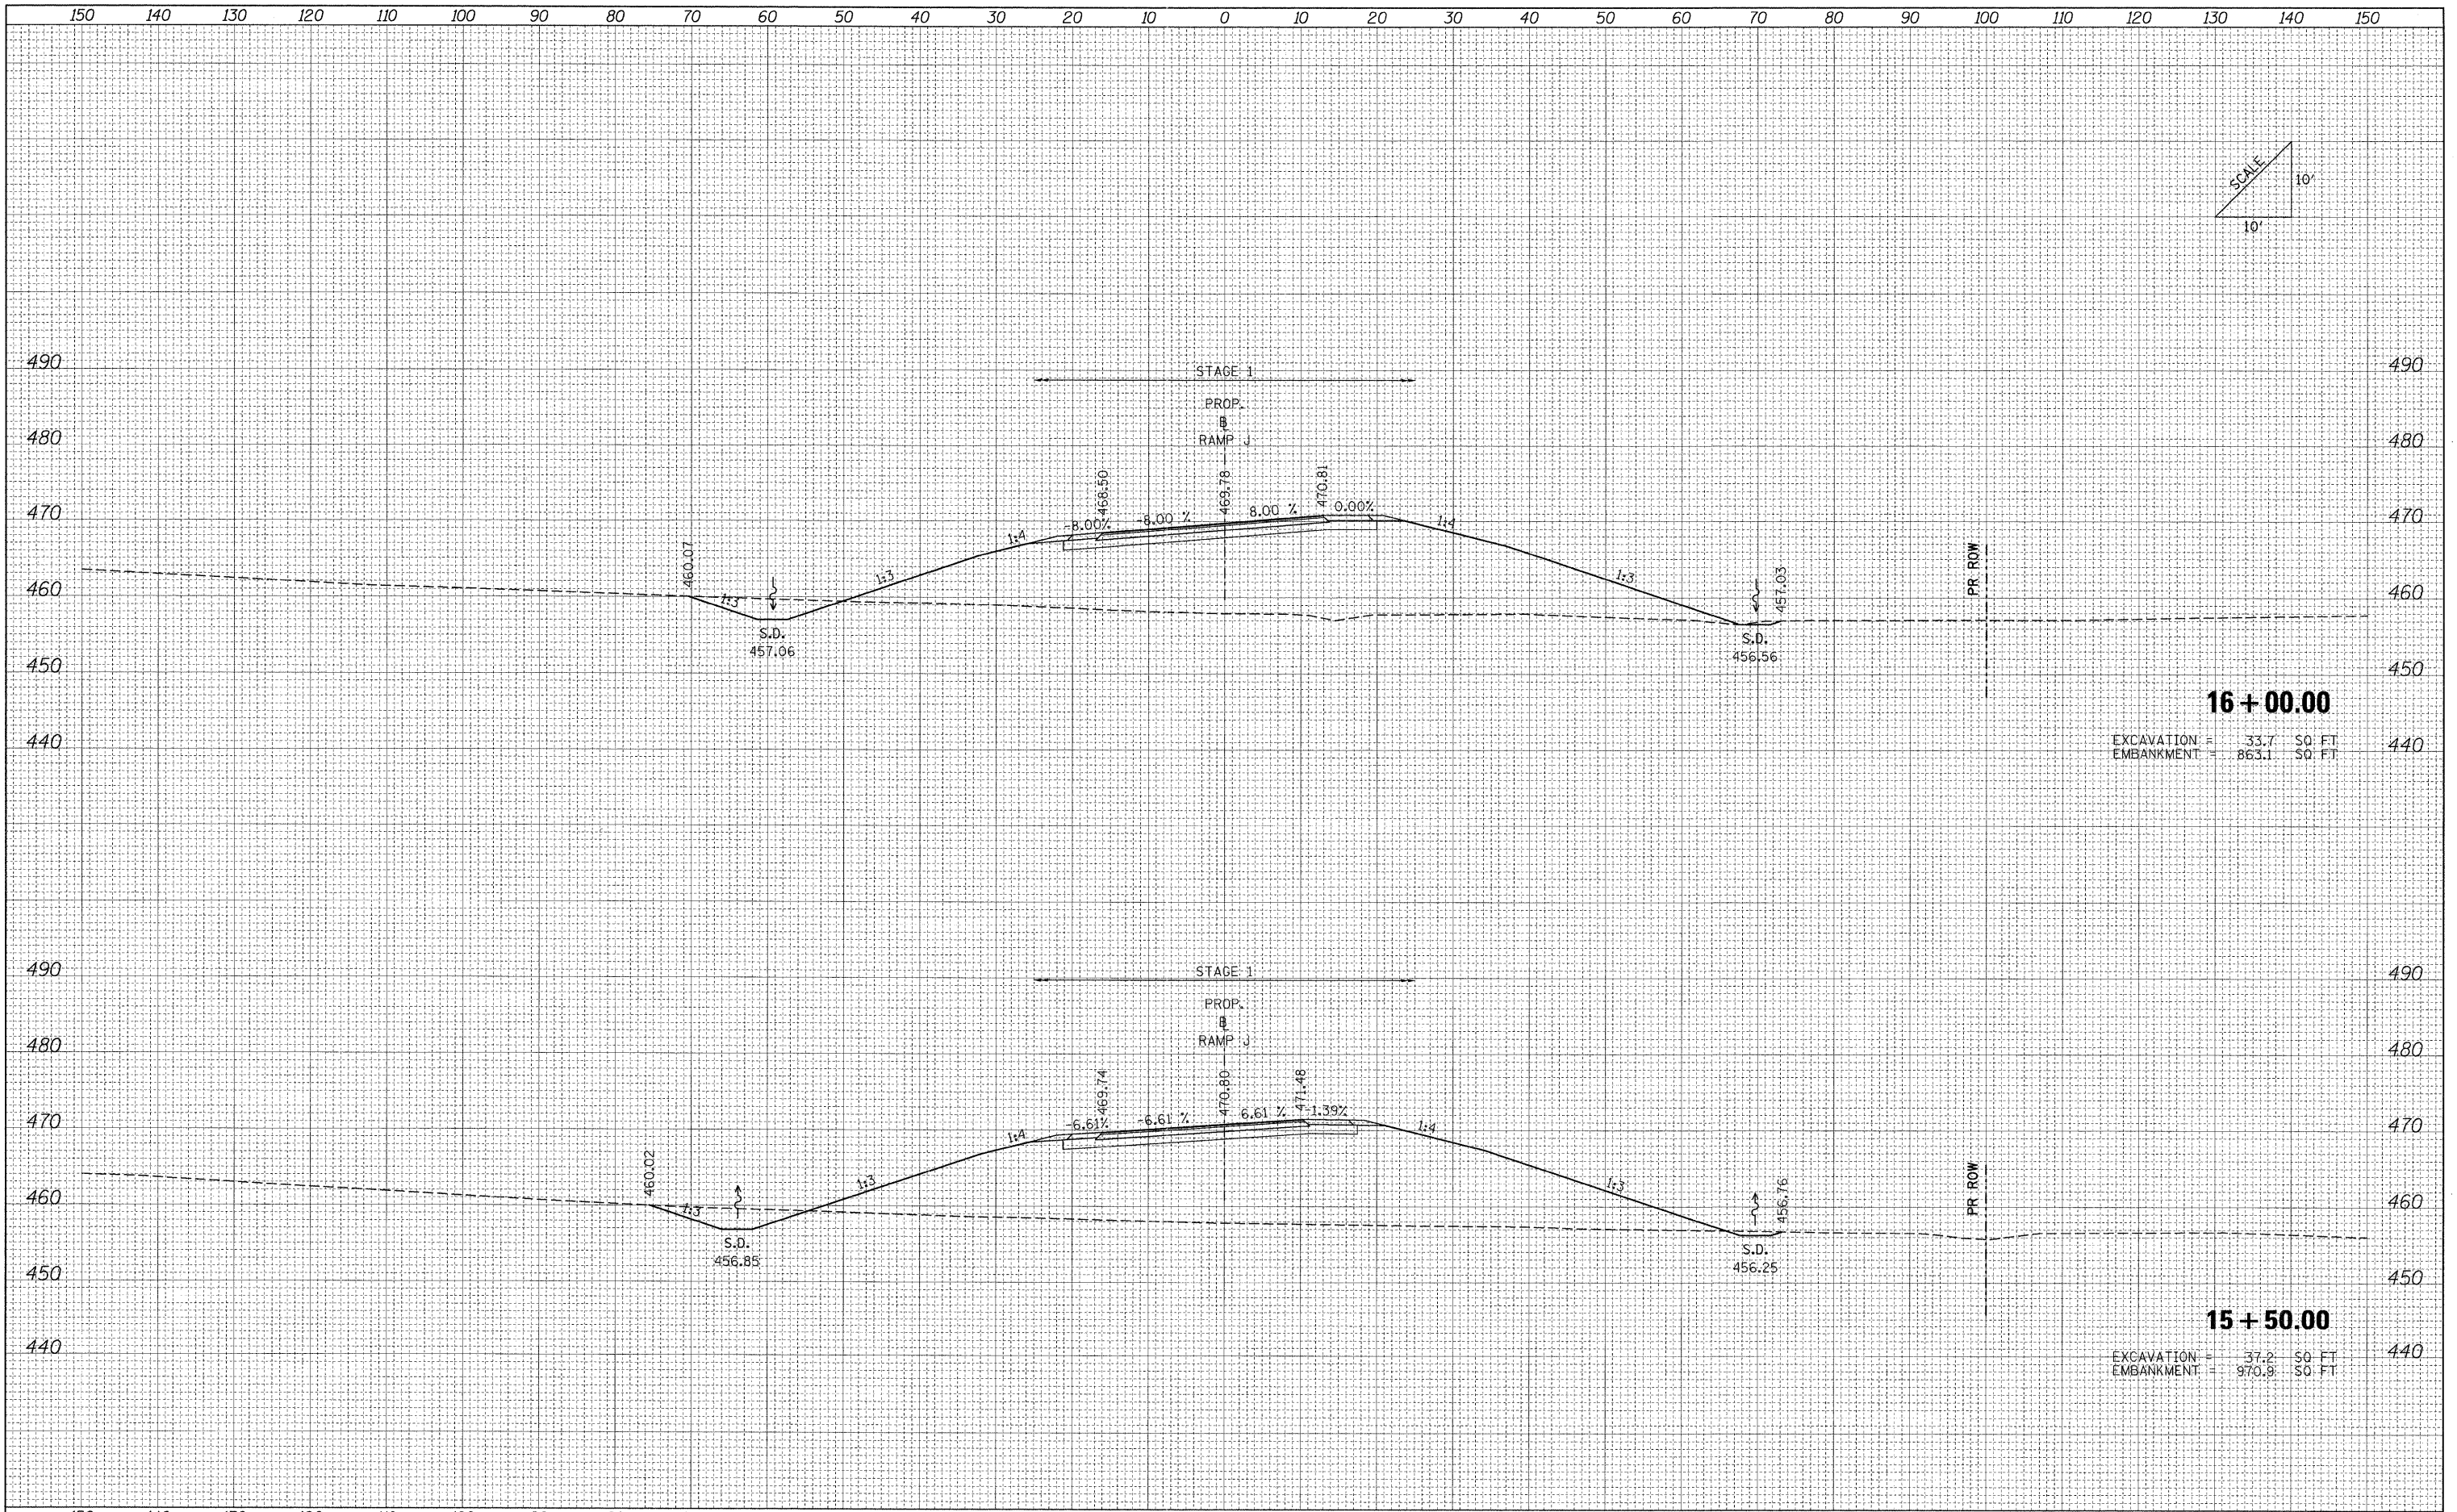

16 + 00.00
 EXCAVATION = 33.7 SO FT
 EMBANKMENT = 863.1 SO FT

15 + 50.00
 EXCAVATION = 37.2 SO FT
 EMBANKMENT = 970.9 SO FT

FILE NAME =
 ...D978182-sht-XCS_RAMPJ.dgn

USER NAME = Rob Head
 DESIGNED - MJO
 DRAWN - MJO
 CHECKED - BJD
 DATE - 10/07/11

REVISED -
 REVISED -
 REVISED -
 REVISED -

**STATE OF ILLINOIS
 DEPARTMENT OF TRANSPORTATION**

CROSS SECTIONS: RAMP J

SCALE: SHEET NO. OF SHEETS STA. 15+50.00 TO STA. 16+00.00

F.A. RTE.	SECTION	COUNTY	TOTAL SHEETS	SHEET NO.
	(X1-6-2)HBK-2, HB-1,2 (IX-1R-1	WILLIAMSON	968	961
	F.A.I. 57 AND F.A.P. 331		CONTRACT NO. 78182	
	FED. ROAD DIST. NO.	ILLINOIS FED. AID PROJECT		