
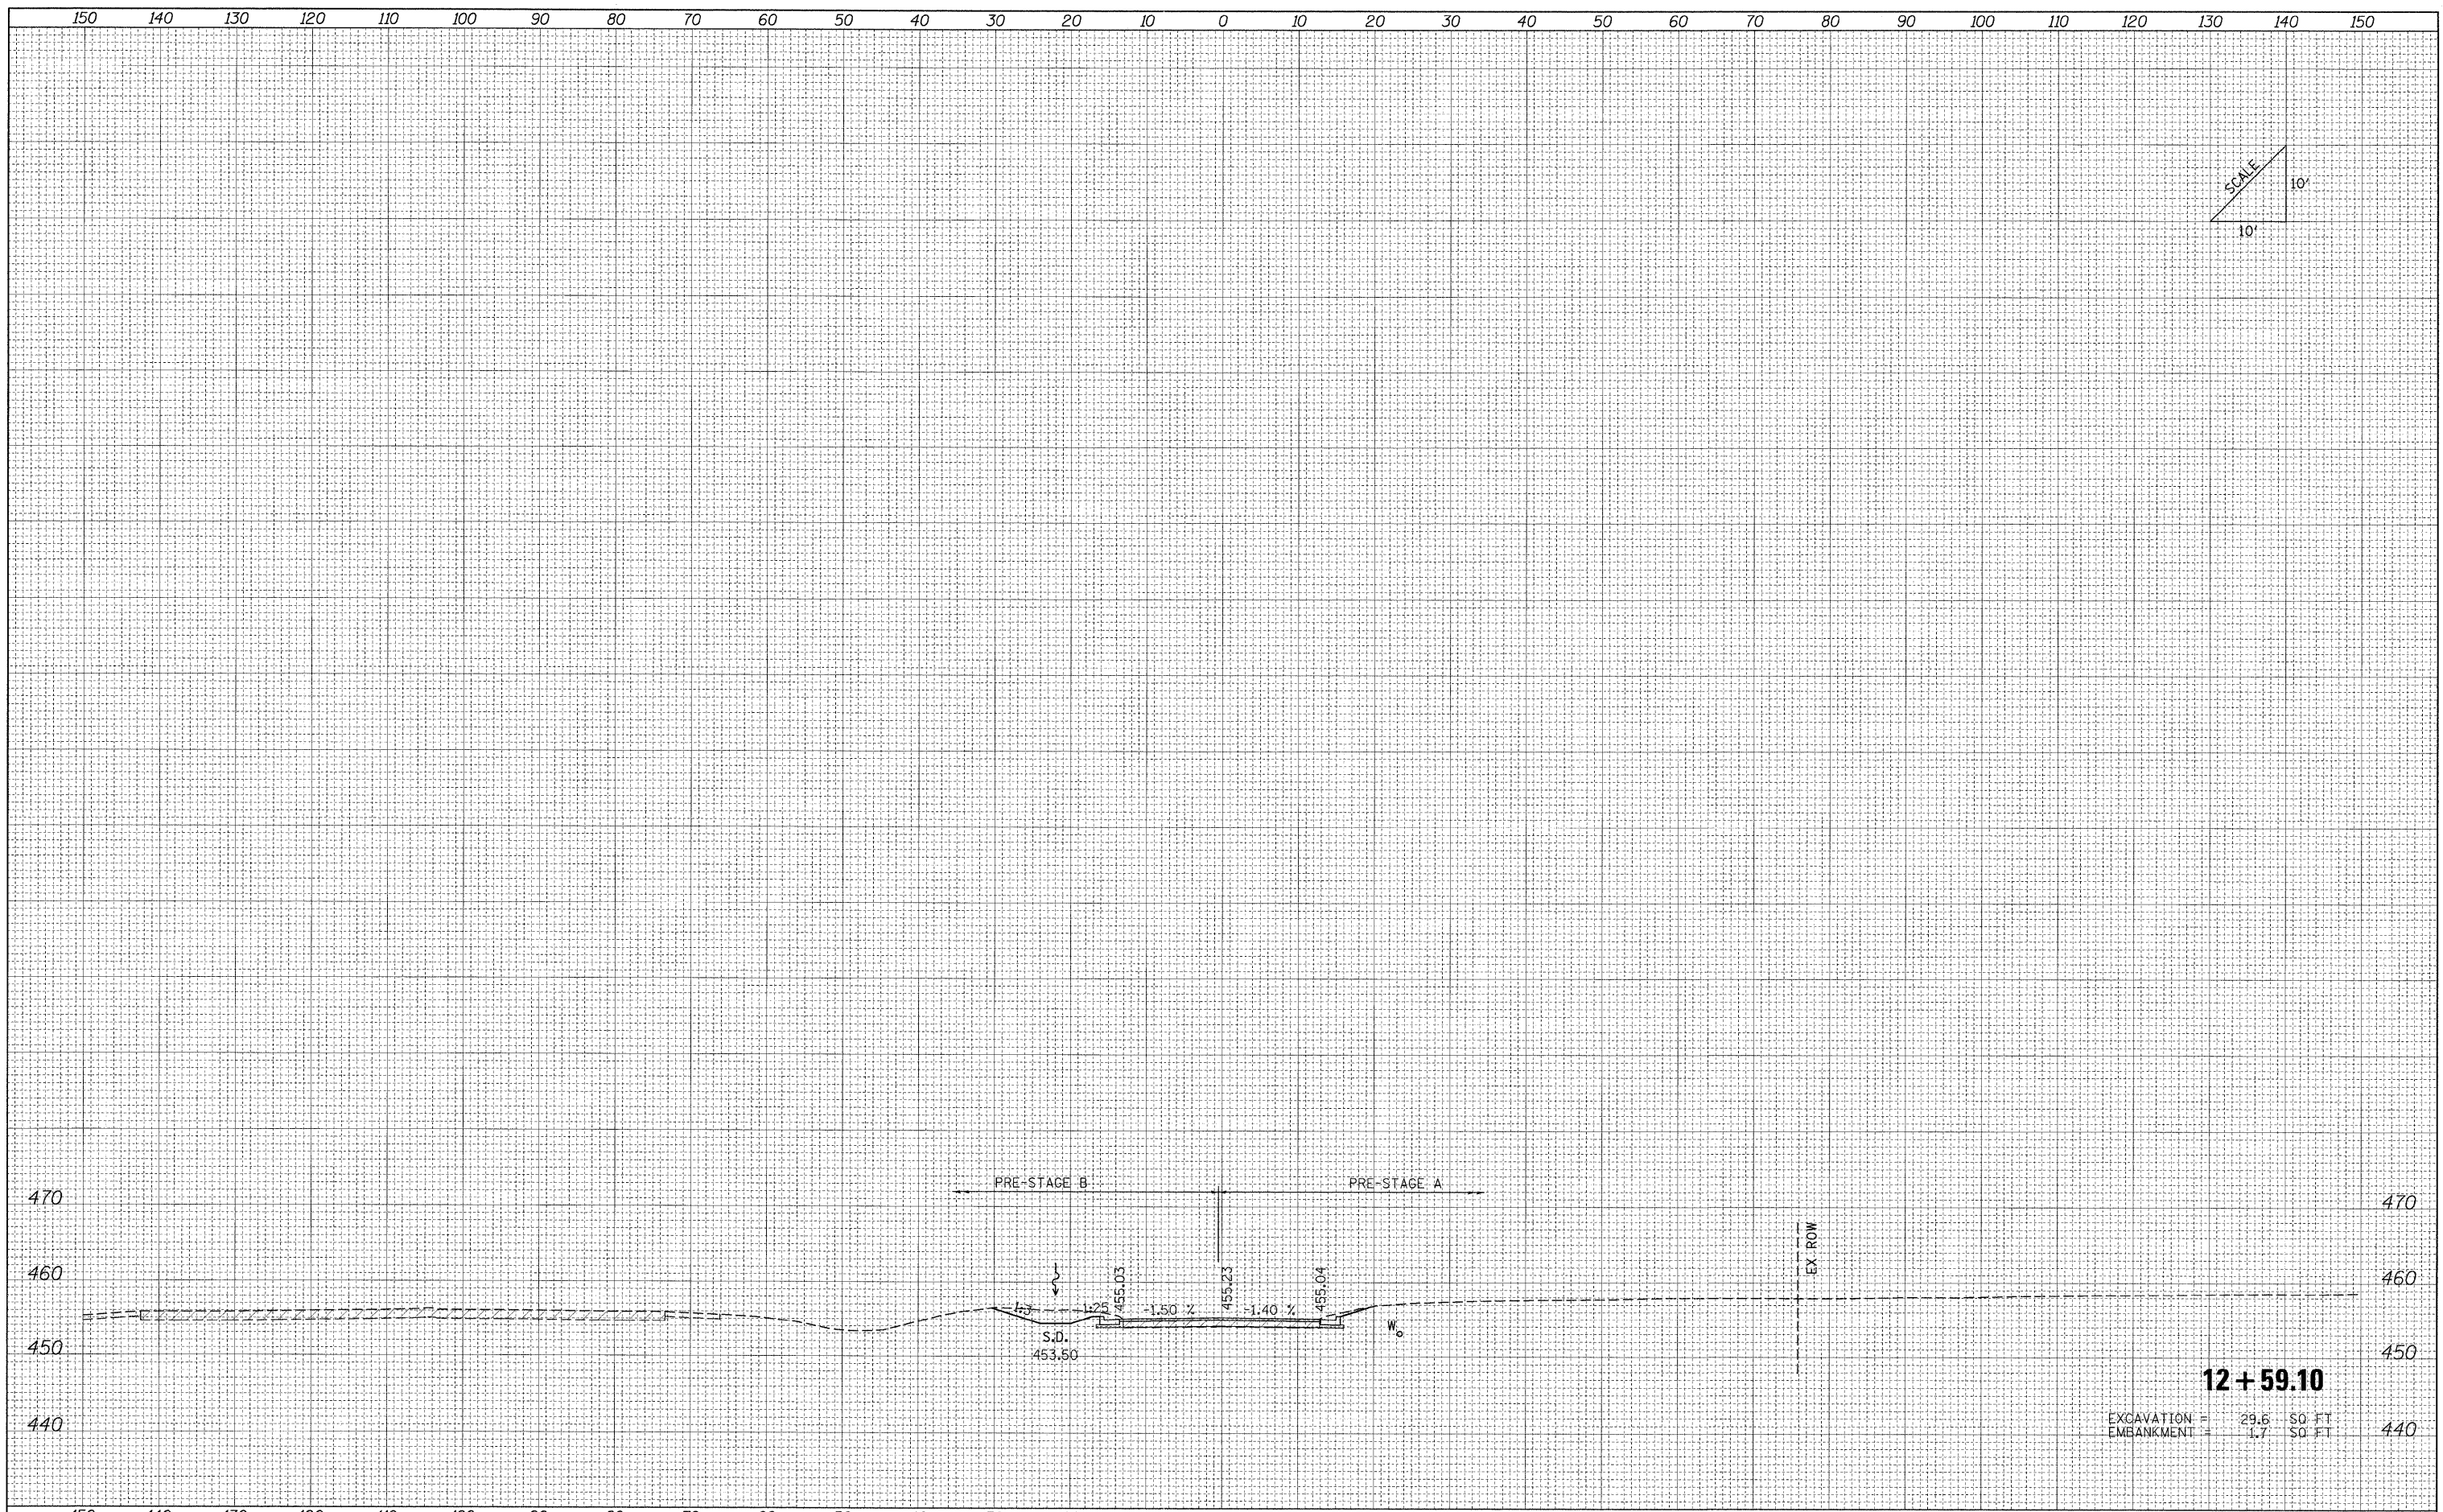


FINAL SURVEY	SURVEYED	BY	DATE
NOTE BOOK	PLOTTED		
NO.	REVISION DATE		
	AREAS CHECKED		

ORIGINAL SURVEY	SURVEYED	BY	DATE
NOTE BOOK	PLOTTED		
NO.	REVISION DATE		
	AREAS CHECKED		

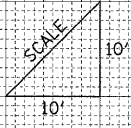

12+59.10
 EXCAVATION = 29.6 SQ FT
 EMBANKMENT = 1.7 SQ FT

FILE NAME = ...D978182-sht-XCS_BITTLE_PLACE.dgn

USER NAME = Brad Downen
 PLOT SCALE = 10.0000' / IN.
 PLOT DATE = 10/11/2011

DESIGNED - MJO	REVISED -
DRAWN - MJO	REVISED -
CHECKED - BJD	REVISED -
DATE - 10/07/11	REVISED -

**STATE OF ILLINOIS
 DEPARTMENT OF TRANSPORTATION**

CROSS SECTIONS: BITTLE PL

SCALE: SHEET NO. OF SHEETS STA. 12+59.10 TO STA. 12+59.10

F.A. RTE.	SECTION	COUNTY	TOTAL SHEETS	SHEET NO.
• XI-6-2HBK-2, HB-1,2; (IX-1R-1	WILLIAMSON	968	968	
• F.A.I. 57 AND F.A.P. 331	CONTRACT NO. 78182			
FED. ROAD DIST. NO.	ILLINOIS FED. AID PROJECT			