


FILE = S:\PROJECTS\2011\119D10_Stephenson_Co_N_Kent_Rd_DESIGN_STRUCTURE\1119D10_xeKentRdSheets.dgn

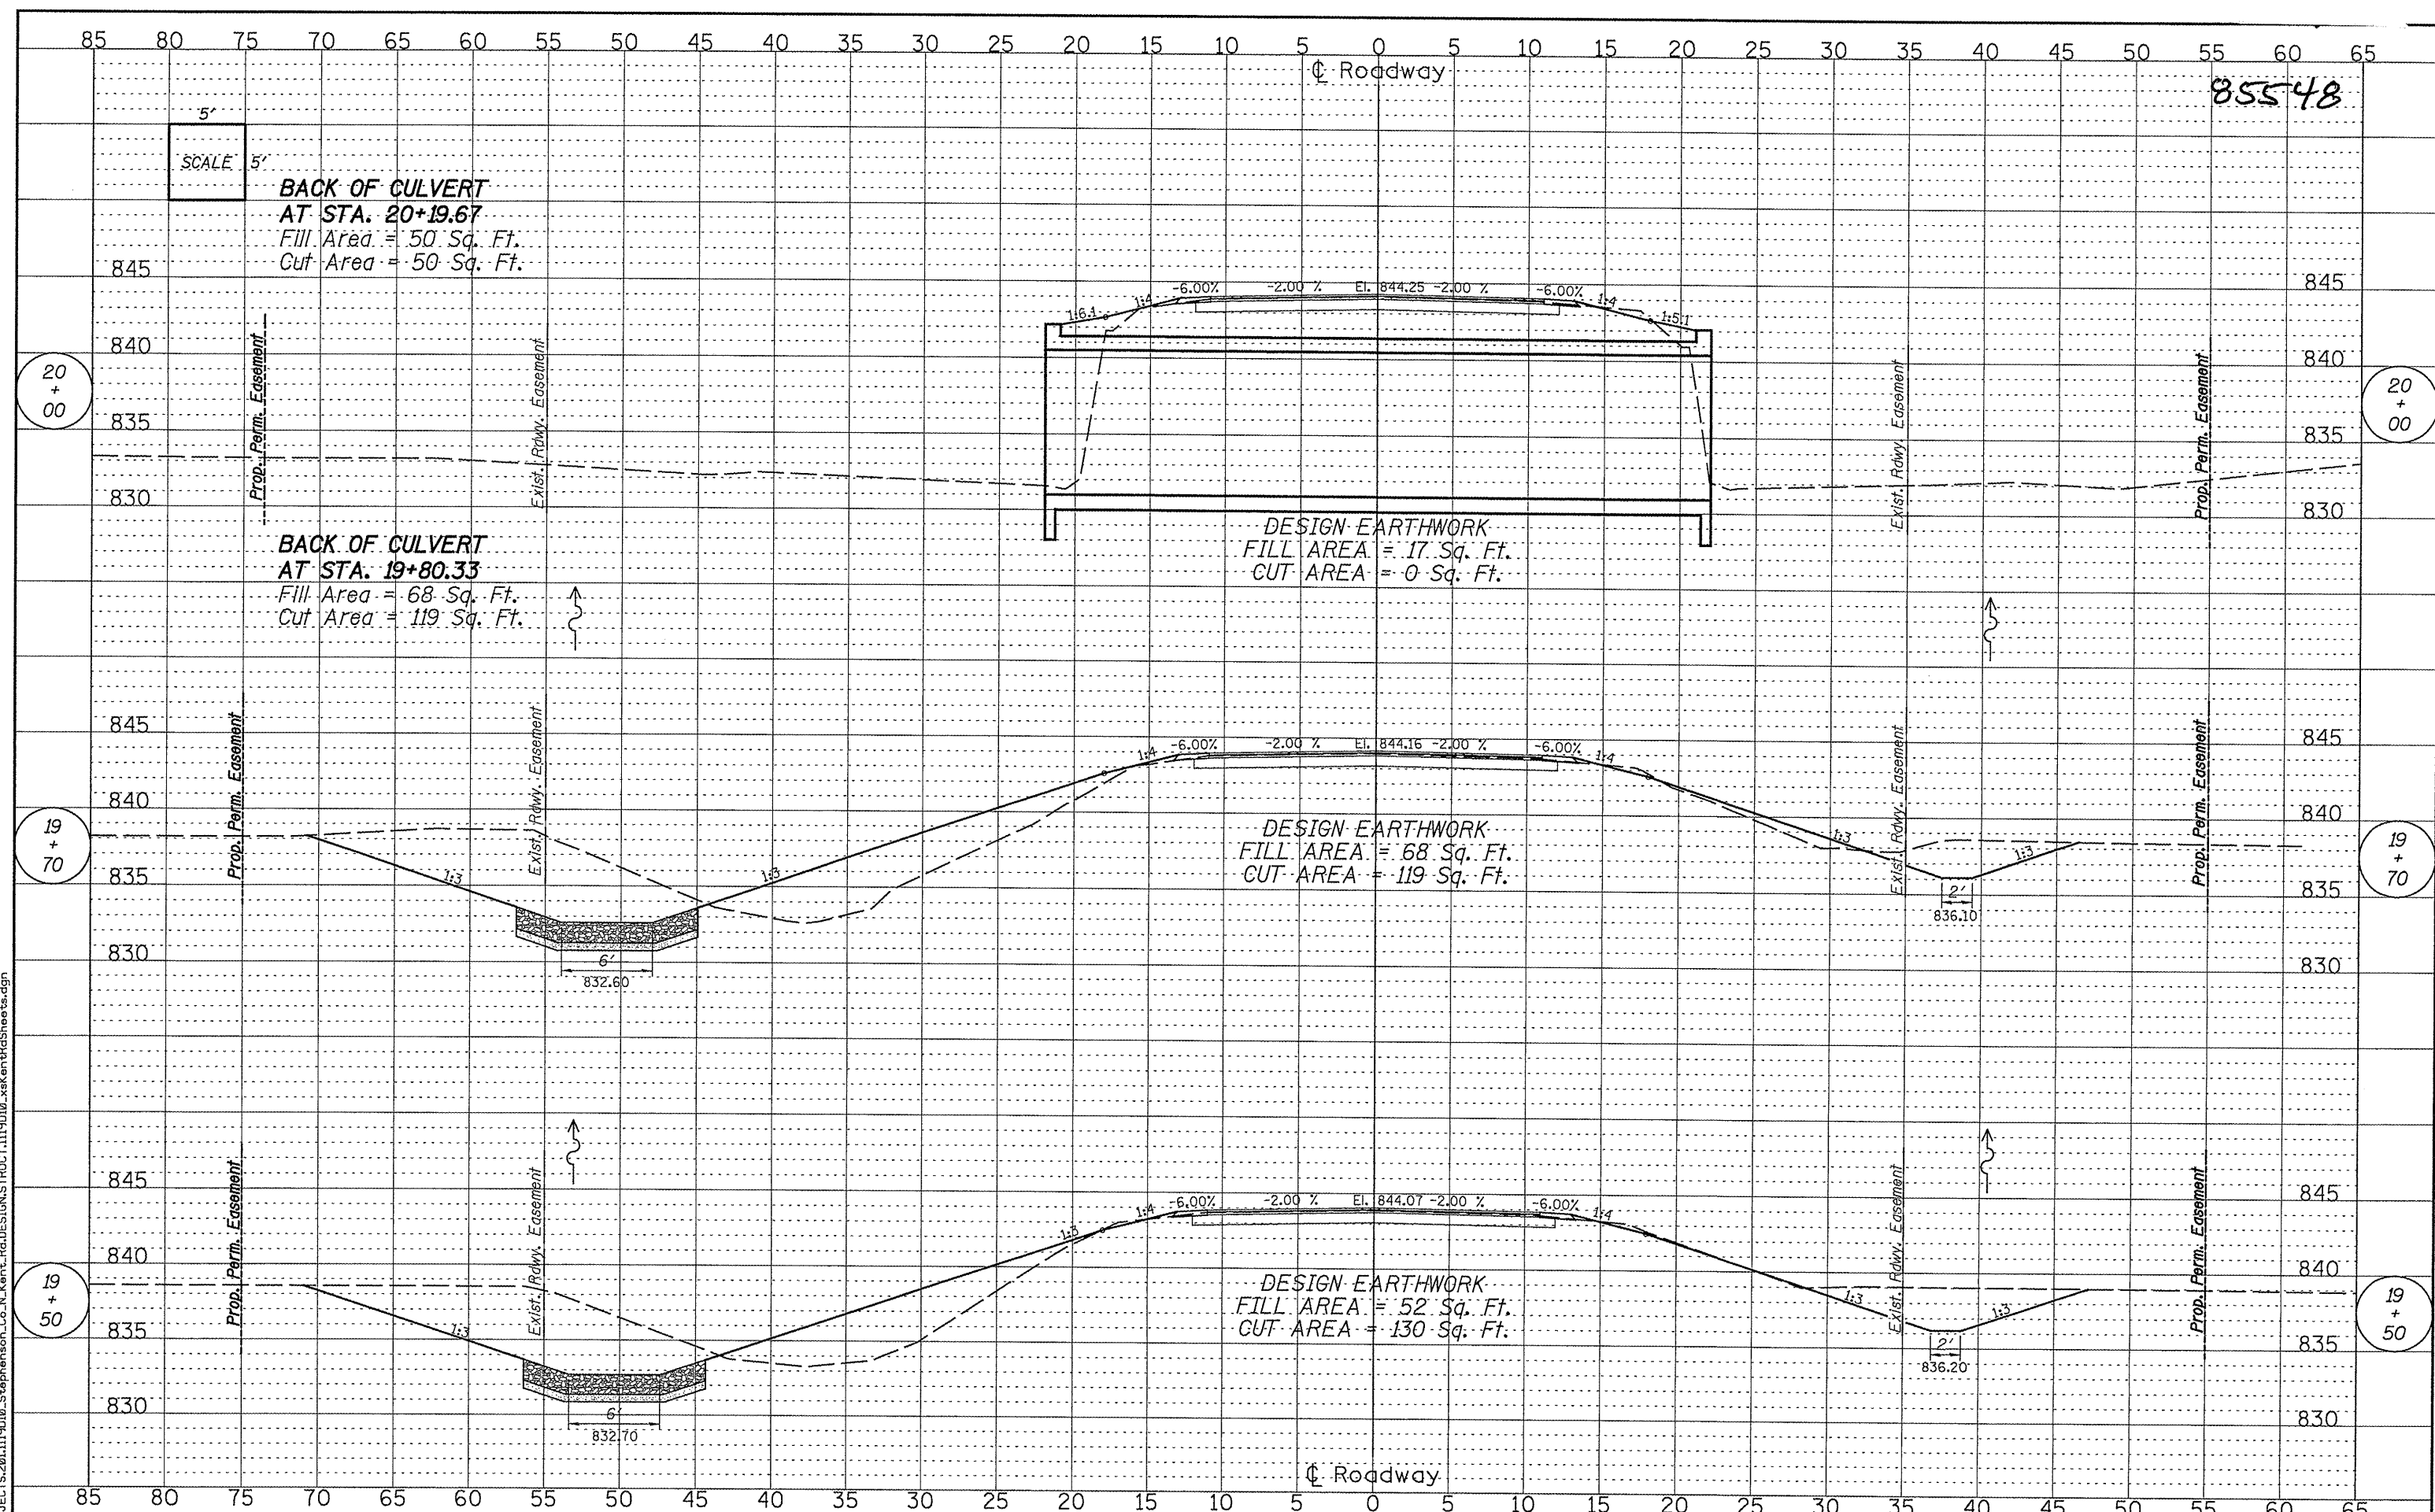

85548

SCALE 5'
BACK OF CULVERT
AT STA. 20+19.67
 Fill Area = 50 Sq. Ft.
 Cut Area = 50 Sq. Ft.

BACK OF CULVERT
AT STA. 19+80.33
 Fill Area = 68 Sq. Ft.
 Cut Area = 119 Sq. Ft.

DESIGN EARTHWORK
 FILL AREA = 17 Sq. Ft.
 CUT AREA = 0 Sq. Ft.

DESIGN EARTHWORK
 FILL AREA = 68 Sq. Ft.
 CUT AREA = 119 Sq. Ft.

DESIGN EARTHWORK
 FILL AREA = 52 Sq. Ft.
 CUT AREA = 130 Sq. Ft.

REVISION	DATE	BY	REMARKS

DRAWN R.D.A.
 CHECKED S.S.K.
 APPROVED B.K.C.

**FAS 63 (NORTH KENT ROAD) OVER
 BRANCH OF YELLOW CREEK
 STATION 20+00**



STEPHENSON COUNTY

CROSS SECTIONS
STRUCTURE NO. 089-5139
STA. 19+50.00 - STA. 20+00.00

F.A.S. RTE.	SECTION	COUNTY	TOTAL SHEETS	SHEET NO.
63	10-00177-00-BR	STEPHENSON	15	13
WHA# 1119D10		CONTRACT NO. 85548		
FED. ROAD DIST. NO. 7 ILLINOIS FED. AID PROJECT BRG-00631061				