

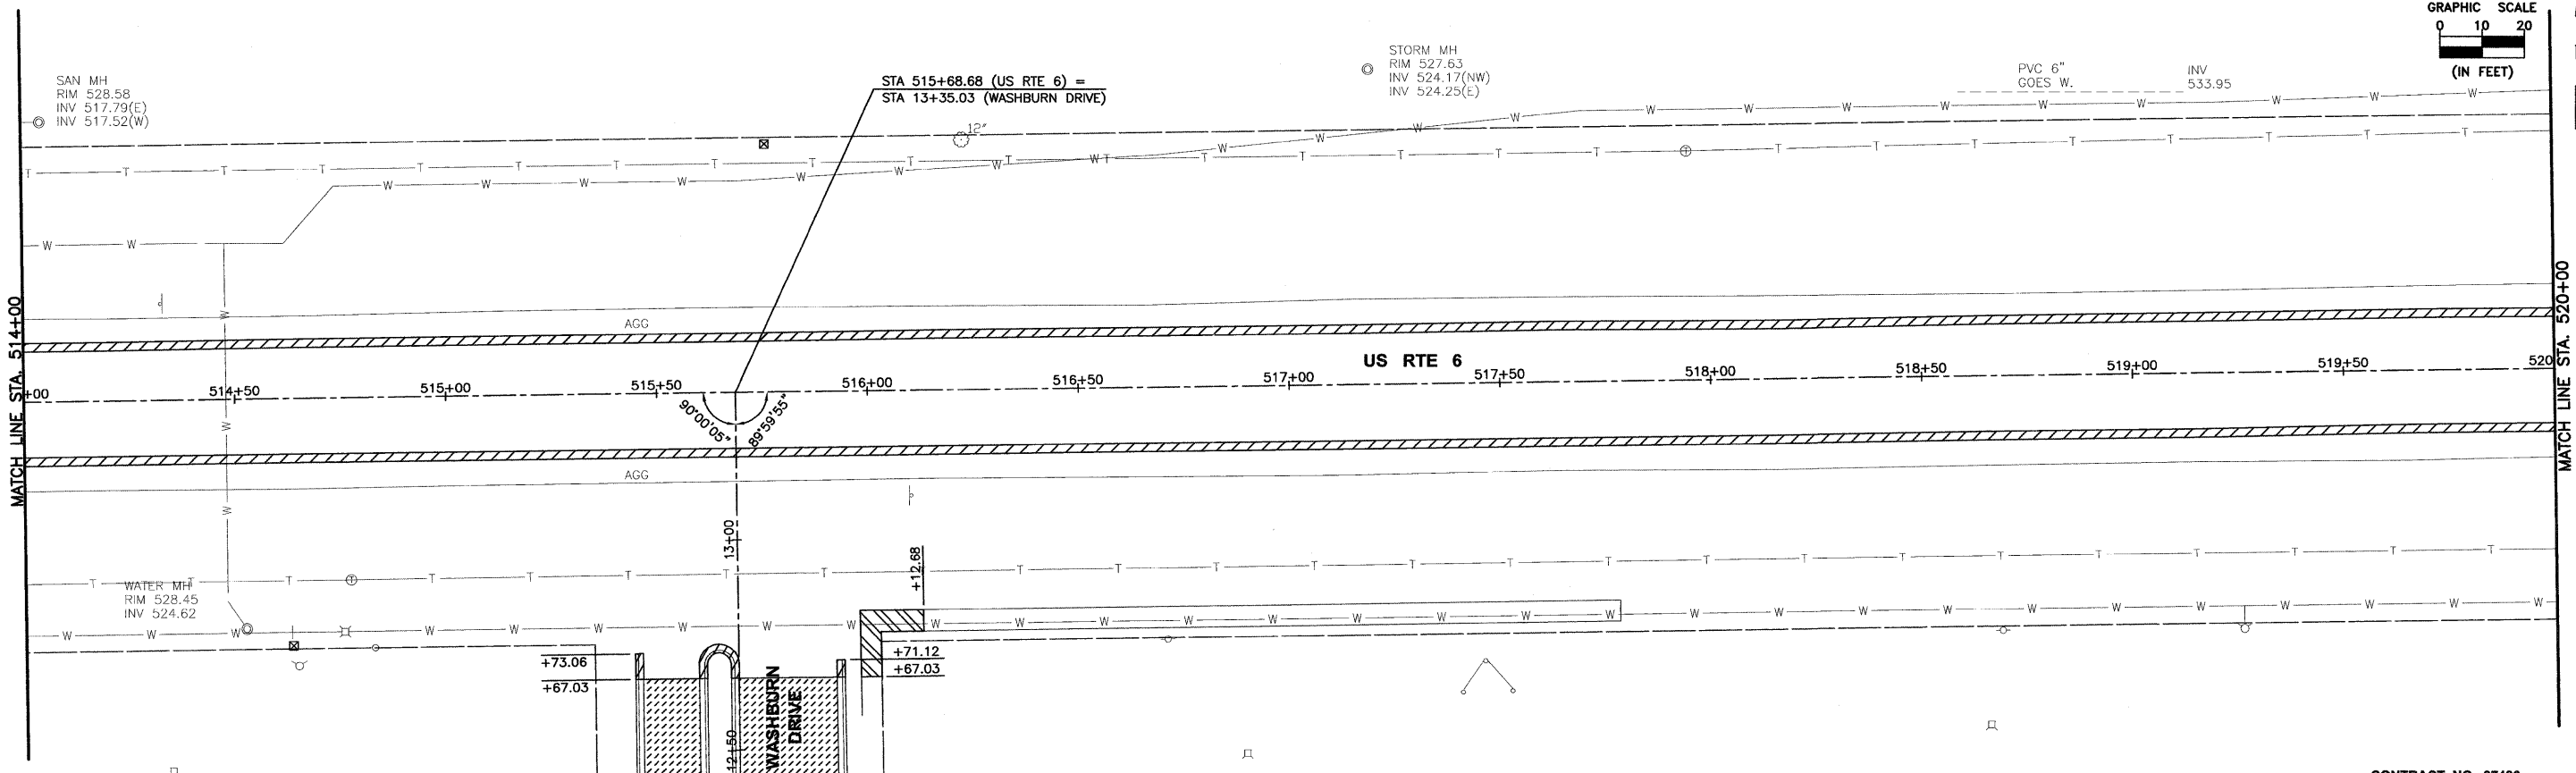


- HOT-MIX ASPHALT SURFACE REMOVAL, BUTT JOINT
- HOT-MIX ASPHALT SURFACE REMOVAL, 1 1/2"
- SHOULDER REMOVAL
- SIDEWALK REMOVAL
- PAVEMENT REMOVAL & DRIVEWAY PAVEMENT REMOVAL
- COMBINATION CONCRETE CURB & GUTTER REMOVAL

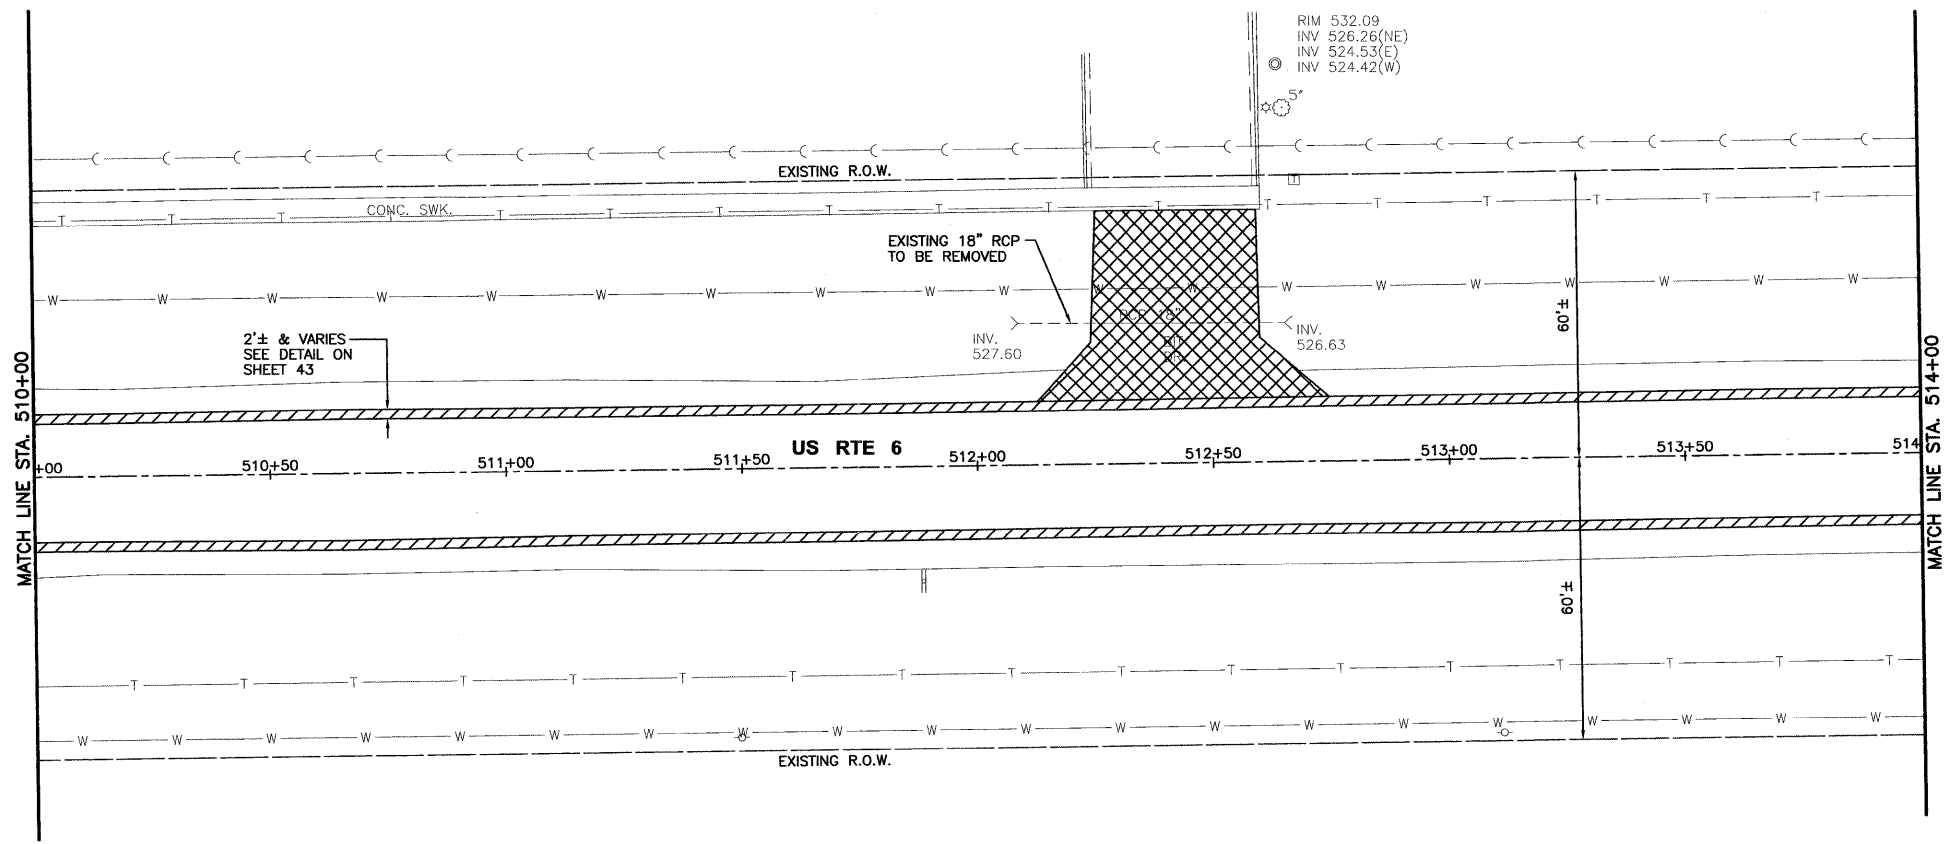

CHAMBLIN & ASSOCIATES, INC. © 2010  
 Drawing Name: C:\Users\jg\OneDrive\Documents\10-00083-00-TL\10-00083-00-TL.dwg, Sep 22, 2011, 9:12 am, Plotted on: Oct 13, 2011, 10:05 am, by nancq

DRAWN BY: CHAMS	REVISIONS			
CHECKED BY: JKC	LEVEL	BY	DATE	DESCRIPTION
DATE: 10/11				

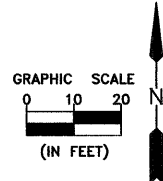

FAU 5952 (US 6)  
 SECTION 10-00083-00-TL  
 CITY OF MORRIS  
 GRUNDY COUNTY

REMOVAL PLANS  
 US 6  
 STA. 510+00 TO STA. 520+00

<b>CONSTRUCTION PLANS</b>	CONTRACT NO. 87486	
	CURRENT AS OF: 10/11	SHEET 9
	SCALE: AS NOTED	OF 70