


LEGEND

	PLANTING OR OTHER NON-WALKING SURFACE
	SLOPE = 2% MAX.
	DETECTABLE WARNING

**ADA SIDEWALK ACCESSIBILITY RAMPS
METHOD 3**

424-15

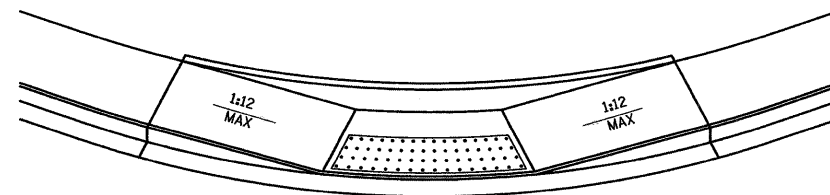

LEGEND

	PLANTING OR OTHER NON-WALKING SURFACE
	SLOPE = 2% MAX.
	DETECTABLE WARNING

**ADA SIDEWALK ACCESSIBILITY RAMPS
METHOD 3 PERSPECTIVE**

424-16

CHAMLIN & ASSOCIATES, INC. © 2010
Drawing Name: G:\Users\A.V.19869-00\Morris-STU\CAD\PLANS-STU\038-DETAILS.dwg Last Modified: Sep 22, 2011 - 10:39am Plotted on: Oct 13, 2011 - 12:32pm by nandg

DRAWN BY: CHAMS	REVISIONS			
CHECKED BY: JKC	LEVEL	BY	DATE	DESCRIPTION
DATE: 10/11				

CHAMLIN & ASSOCIATES
PERU MORRIS ILLINOIS

FAU 5952 (US 6)
SECTION 10-00083-00-TL
CITY OF MORRIS
GRUNDY COUNTY

DETAILS

**CONSTRUCTION
PLANS**

CONTRACT NO. 87486

CURRENT AS OF: 10/11	
SCALE: AS NOTED	SHEET 43
FILE NO.: 6969.00 Y-	OF 70