


FINAL SURVEY	SURVEYED	BT	DATE
NOTE BOOK	PLOTTED		
NO.	TEMPLATE		
	AREAS CHECKED		

ORIGINAL SURVEY	SURVEYED	BT	DATE
NOTE BOOK	PLOTTED		
NO.	TEMPLATE		
	AREAS CHECKED		

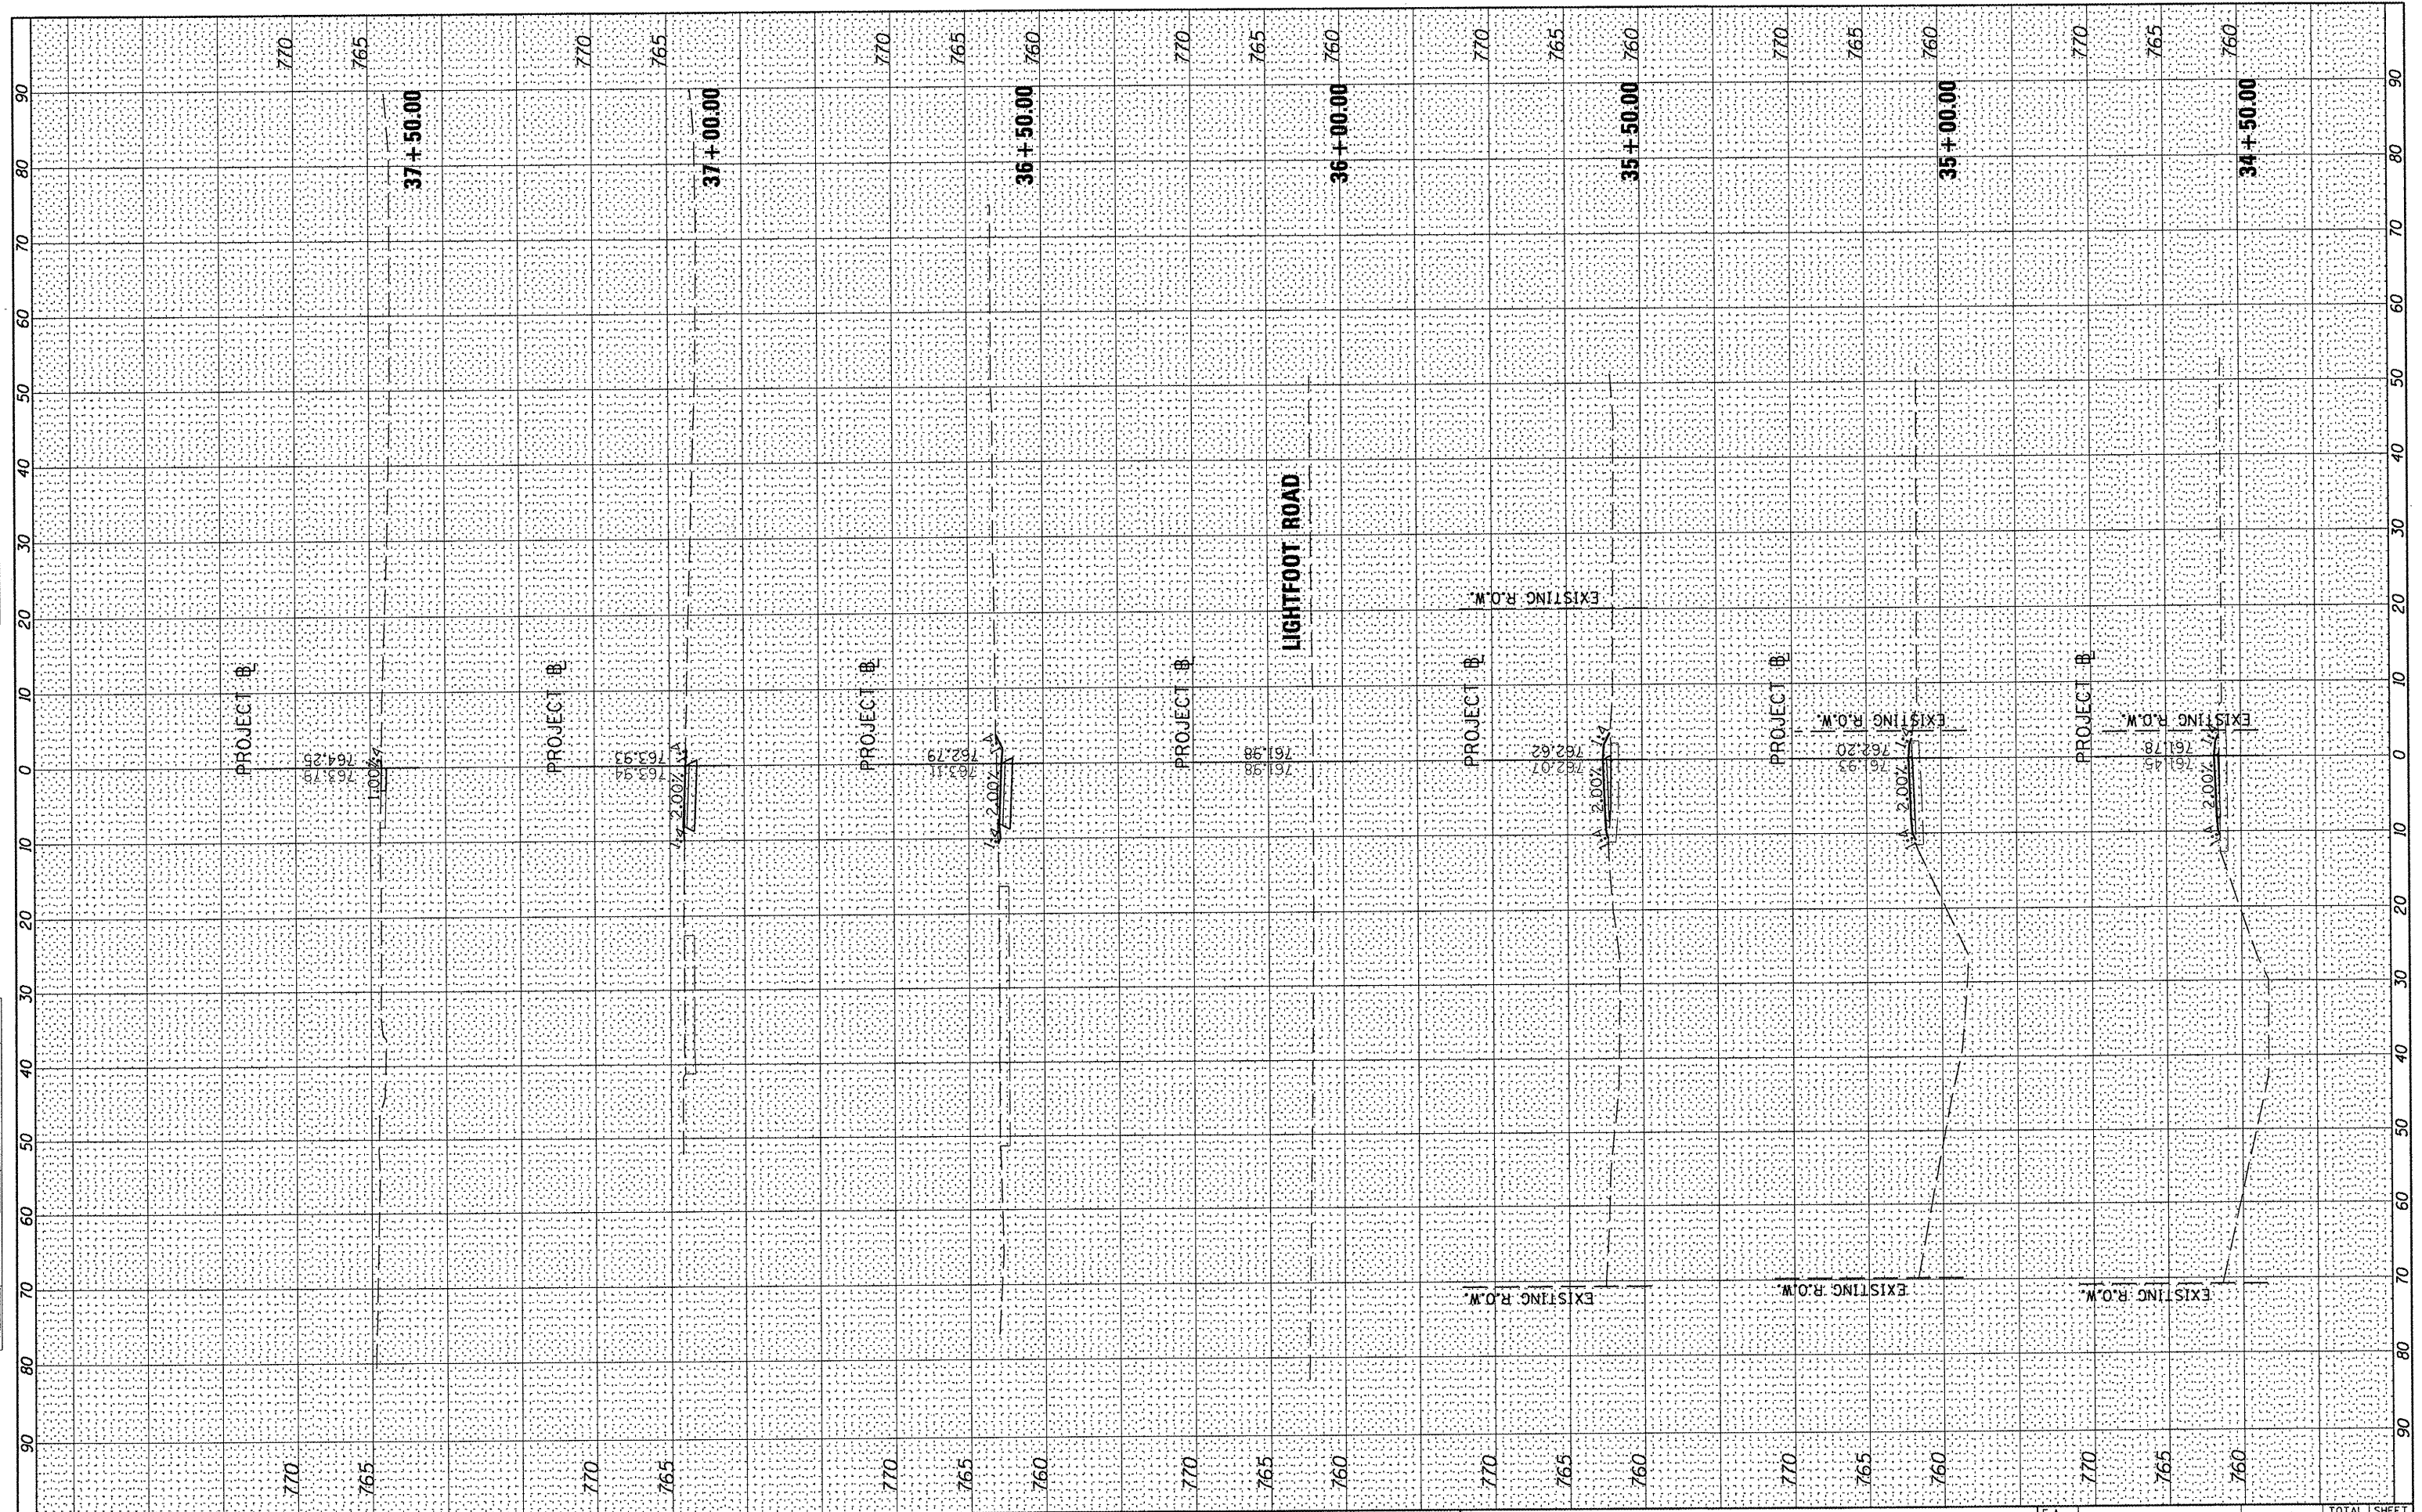

FILE NAME =	USER NAME = wlewis	DESIGNED - JDS	REVISED -	<b>STATE OF ILLINOIS DEPARTMENT OF TRANSPORTATION</b>	<b>CITY OF FARMINGTON SRFS CROSS SECTIONS</b>	F.A. RTE.	SECTION	COUNTY	TOTAL SHEETS	SHEET NO.
st\247\24710001 Farmington SRFS\CADD\CADD Sheets\0489569-sht-xssht.dgn	DRAWN - JDS	REVISI	REVISI			08-00032-00-SW	FULTON	16	14	
PLOT SCALE = 20.0000' / IN.	CHECKED - GBM	REVISI	REVISI			CONTRACT NO. 89569				
PLOT DATE = 10/14/2011	DATE -	REVISI	REVISI			ILLINOIS FED. AID PROJECT				
					SCALE:	SHEET NO. OF SHEETS STA. 34+50.00 TO STA. 37+50.00				