


BY	DATE
SURVEYED	
PLOTTED	
TEMPLATE	
NOTE BOOK	
AREAS CHECKED	
NO.	

BY	DATE
SURVEYED	
PLOTTED	
TEMPLATE	
NOTE BOOK	
AREAS CHECKED	
NO.	

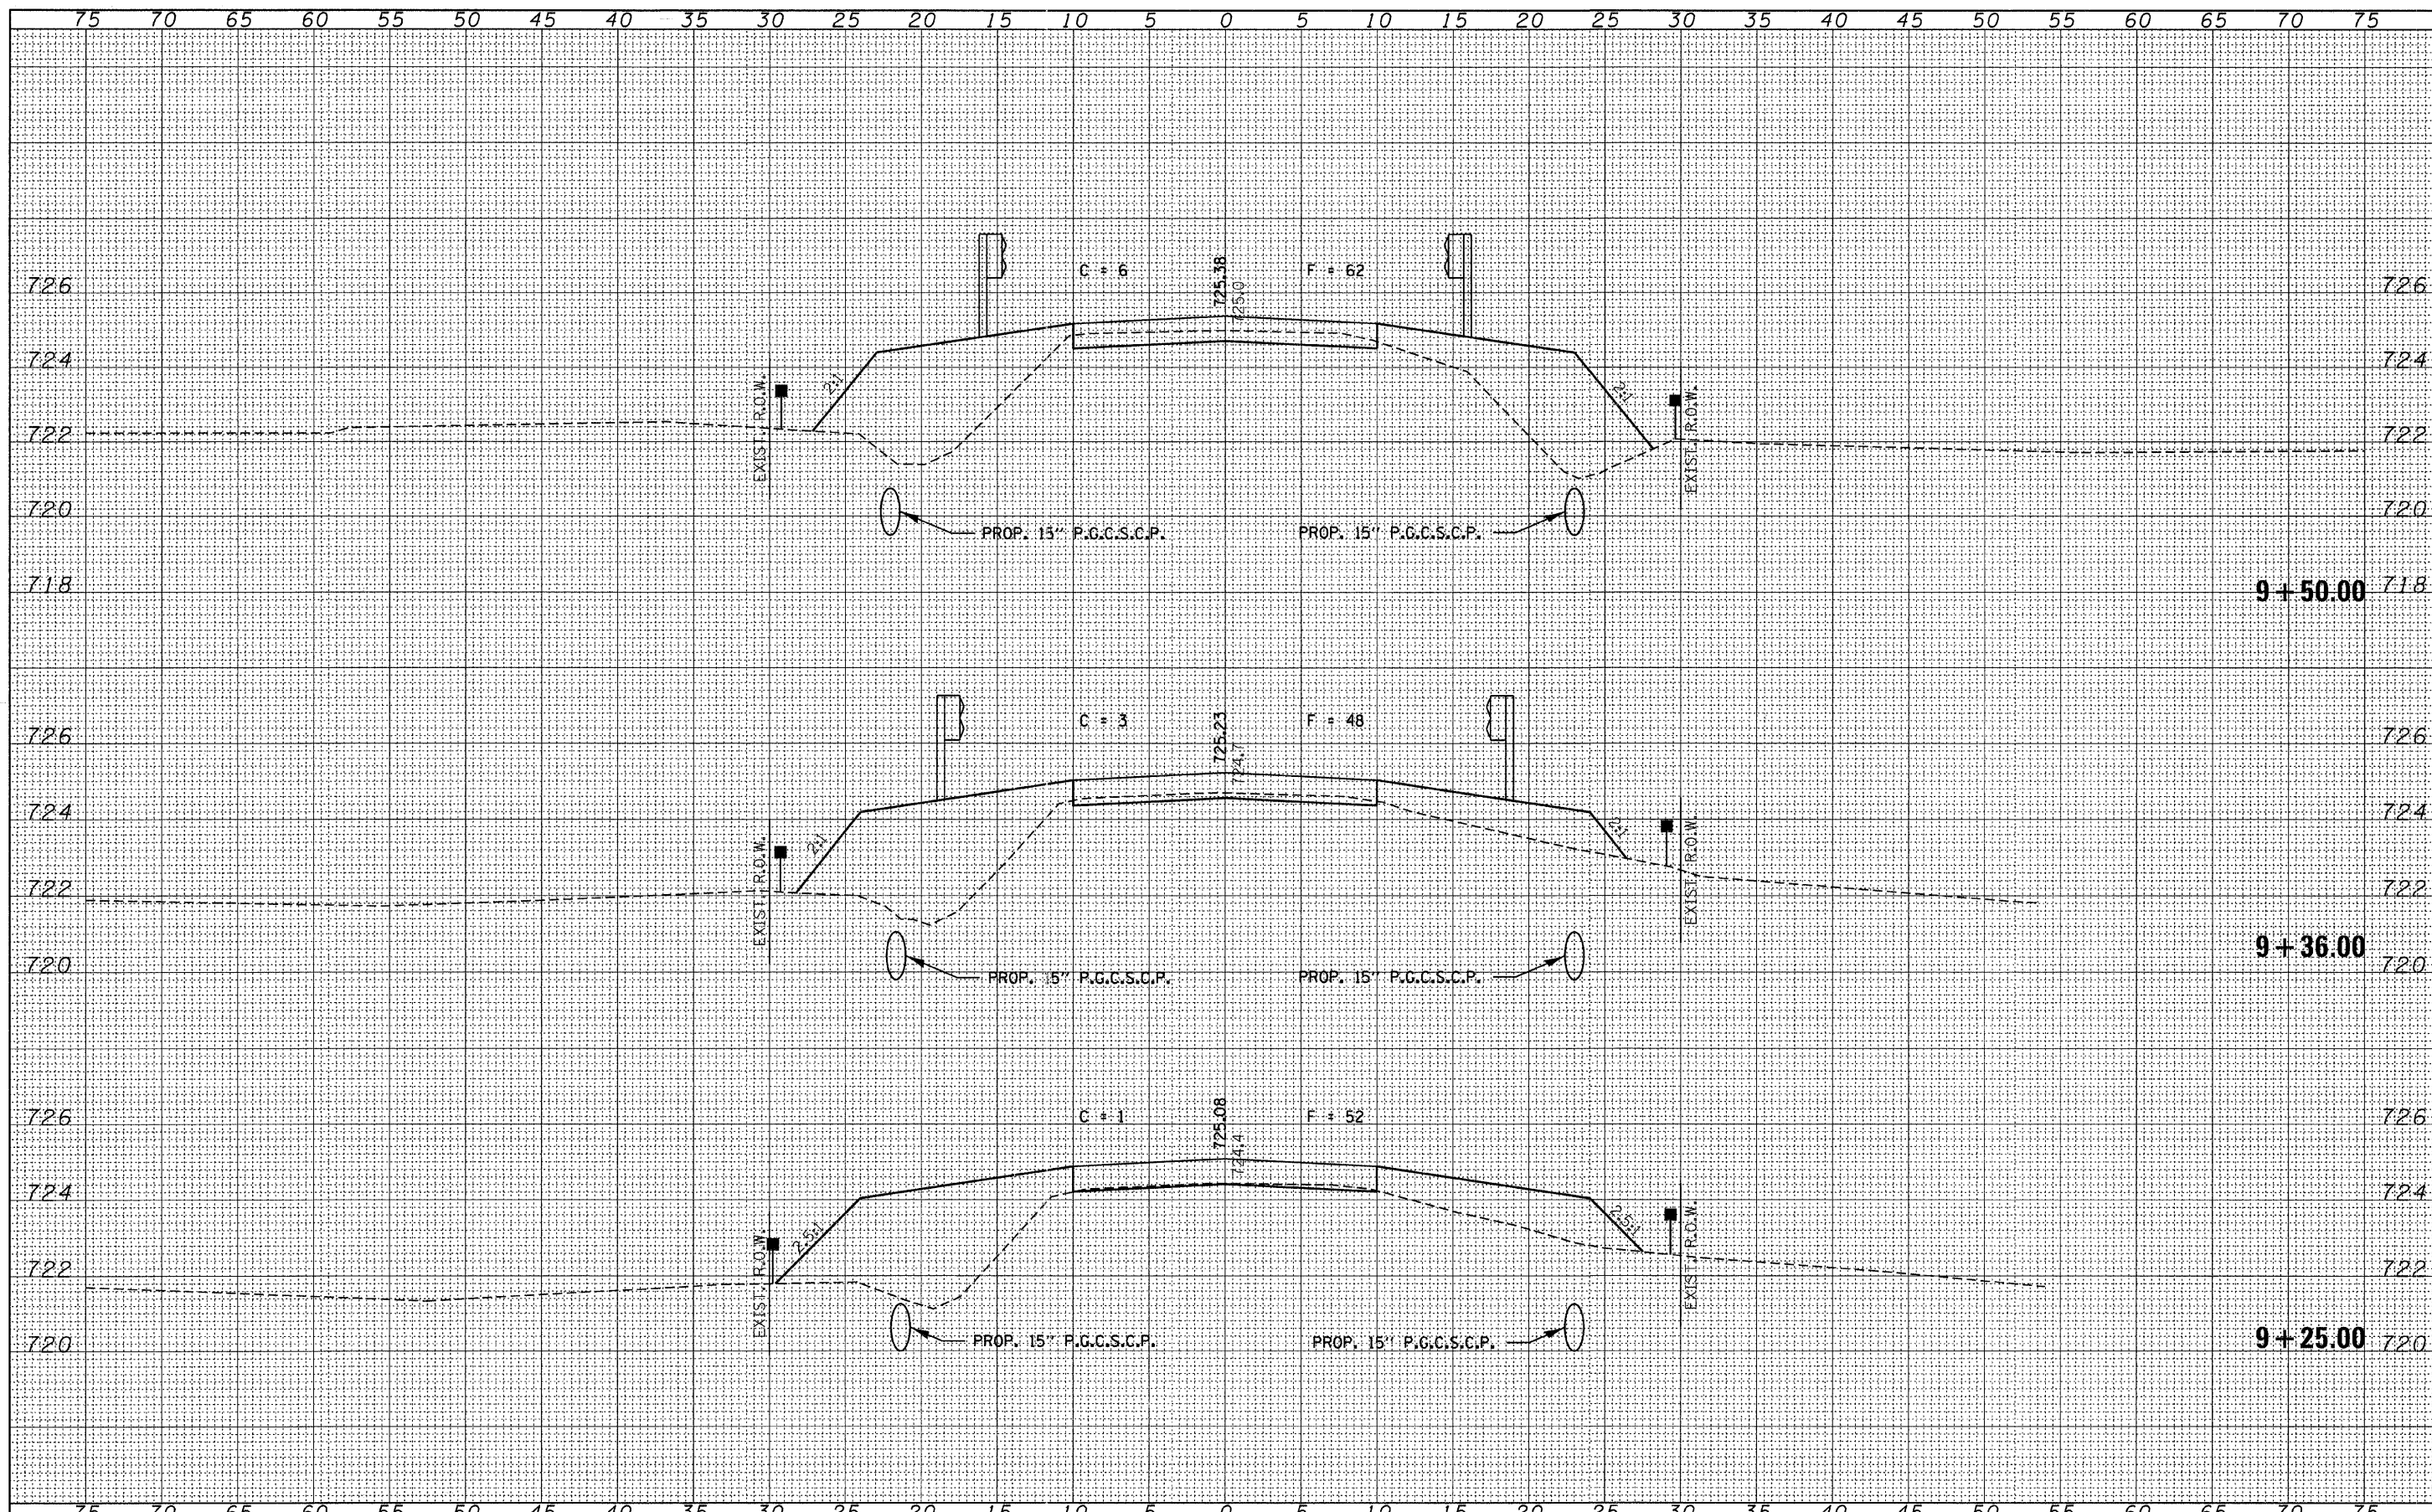

FILE NAME = 090141-sht-xxx.dgn	USER NAME =	DESIGNED - J.W.F.	REVISED -	STATE OF ILLINOIS McLEAN COUNTY HIGHWAY DEPARTMENT		STATION CROSS SECTIONS		T.R.	SECTION	COUNTY	TOTAL SHEETS	SHEET NO.
PLOT SCALE =	CHECKED - S.W.M.	REVISED -	25			09-18131-00-BR	McLEAN	20	6			
PLOT DATE = 10/20/2011	DATE - 10/11/11	REVISED -	GRIDLEY ROAD DISTRICT CONTRACT NO. 91450									
			FED. ROAD DIST. NO. [ILLINOIS] FED. AID PROJECT									
				SCALE: H5:V2 SHEET NO. OF SHEETS STA. 9+25.00 TO STA. 9+50.00								