


BY	DATE
ORIGINAL SURVEY	SURVEYED
NOTE BOOK	PLOTTED
NO.	TEMPLATE
	AREAS CHECKED

BY	DATE
ORIGINAL SURVEY	SURVEYED
NOTE BOOK	PLOTTED
NO.	TEMPLATE
	AREAS CHECKED

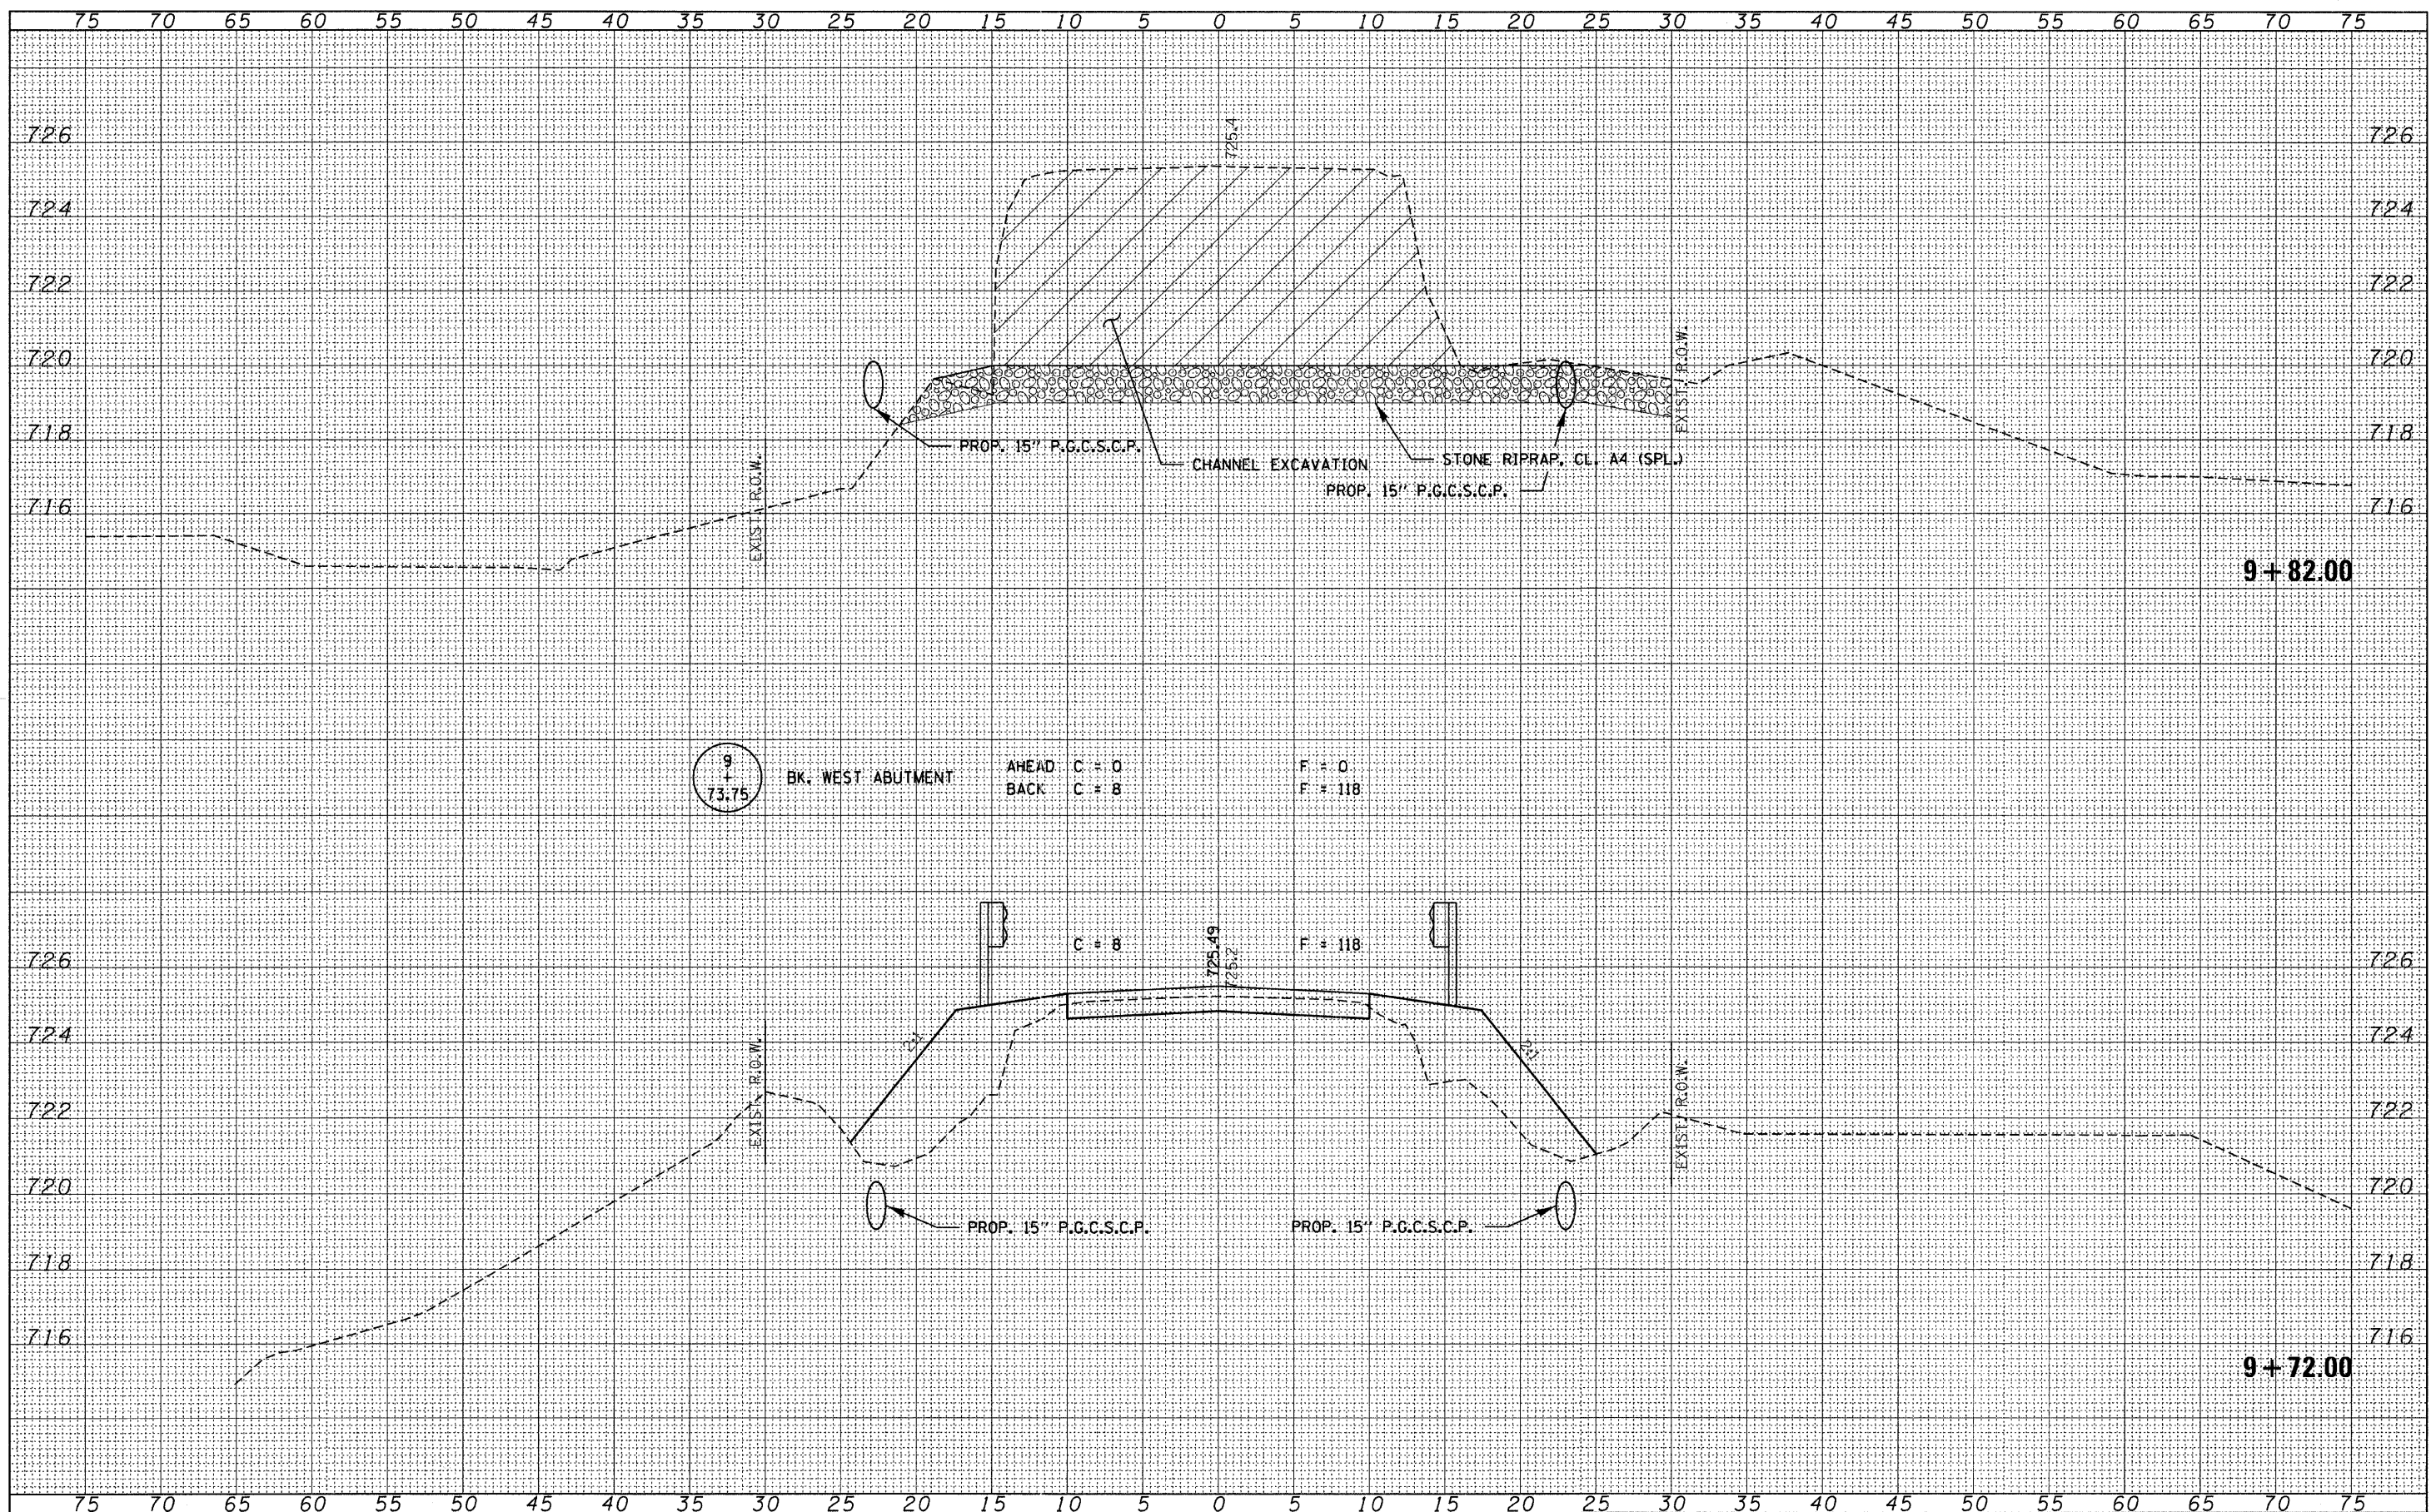

9  
+  
73.75

BK. WEST ABUTMENT

AHEAD C = 0 F = 0  
 BACK C = 8 F = 118

C = 8 F = 118

FILE NAME = 090141-sht-xxx.dgn  
 USER NAME =  
 PLOT SCALE =  
 PLOT DATE = 10/20/2011

DESIGNED - J.W.F.	REVISED -
DRAWN - D.T.M.	REVISED -
CHECKED - S.W.M.	REVISED -
DATE - 10/11/11	REVISED -

STATE OF ILLINOIS  
 McLEAN COUNTY HIGHWAY DEPARTMENT



SCALE: H5:V2  
 SHEET NO. OF SHEETS STA. 9+72.00 TO STA. 9+82.00

STATION CROSS SECTIONS  
 2950N ROAD

T.R.	SECTION	COUNTY	TOTAL SHEETS	SHEET NO.
25	09-18131-00-BR	McLEAN	20	7
GRIDLEY ROAD DISTRICT		CONTRACT NO. 91450		
FED. ROAD DIST. NO.		ILLINOIS FED. AID PROJECT		